



Location Plan
(Site outlined in Red)
(Scale = 1:1250)

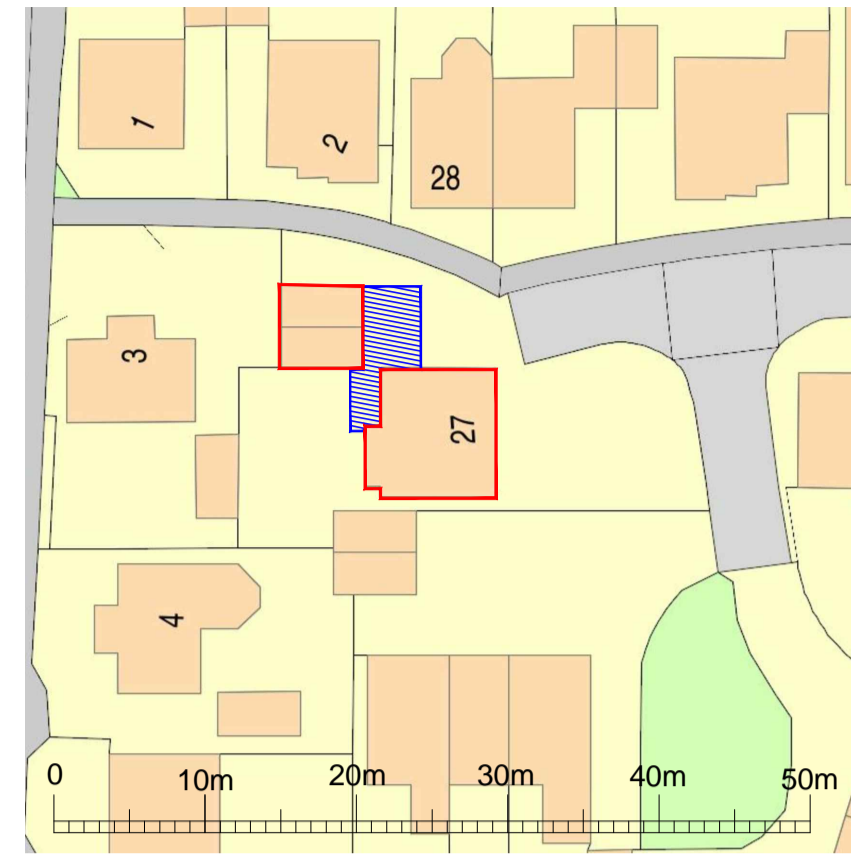


Block Plan
(Proposal outlined and shaded in Blue)
(Scale = 1:500)

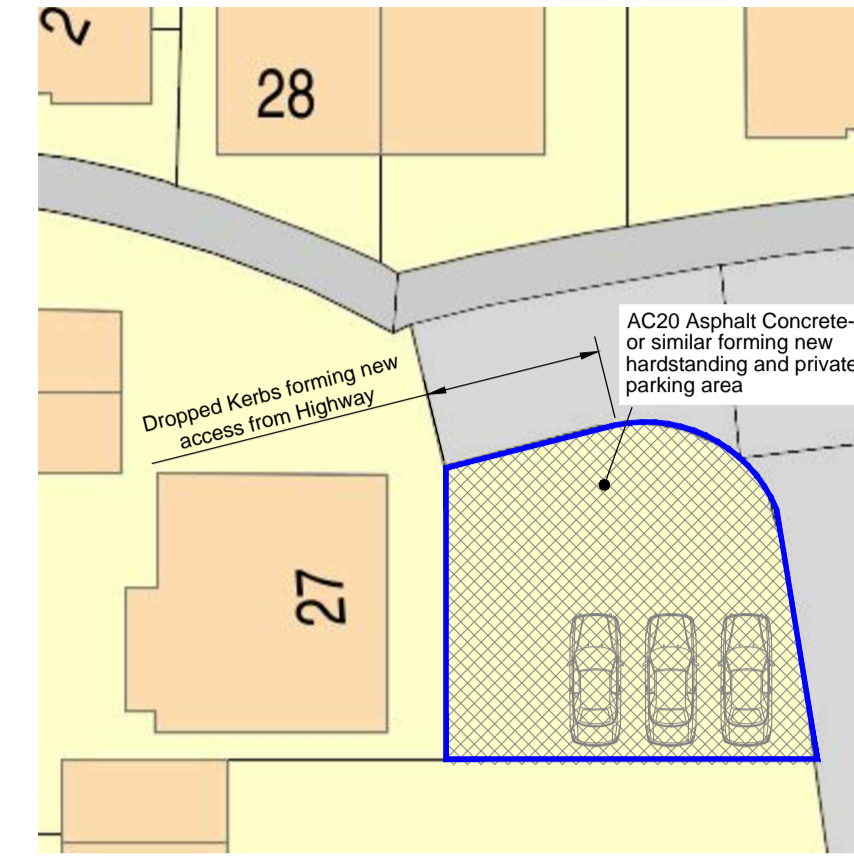


Proposed Parking Layout
(Proposal outlined and shaded in Blue)
(Scale = 1:250)


NOTES:
Copyright Robert Blake Designs. This drawing shall not be copied in whole or part without the written permission of Robert Blake Designs

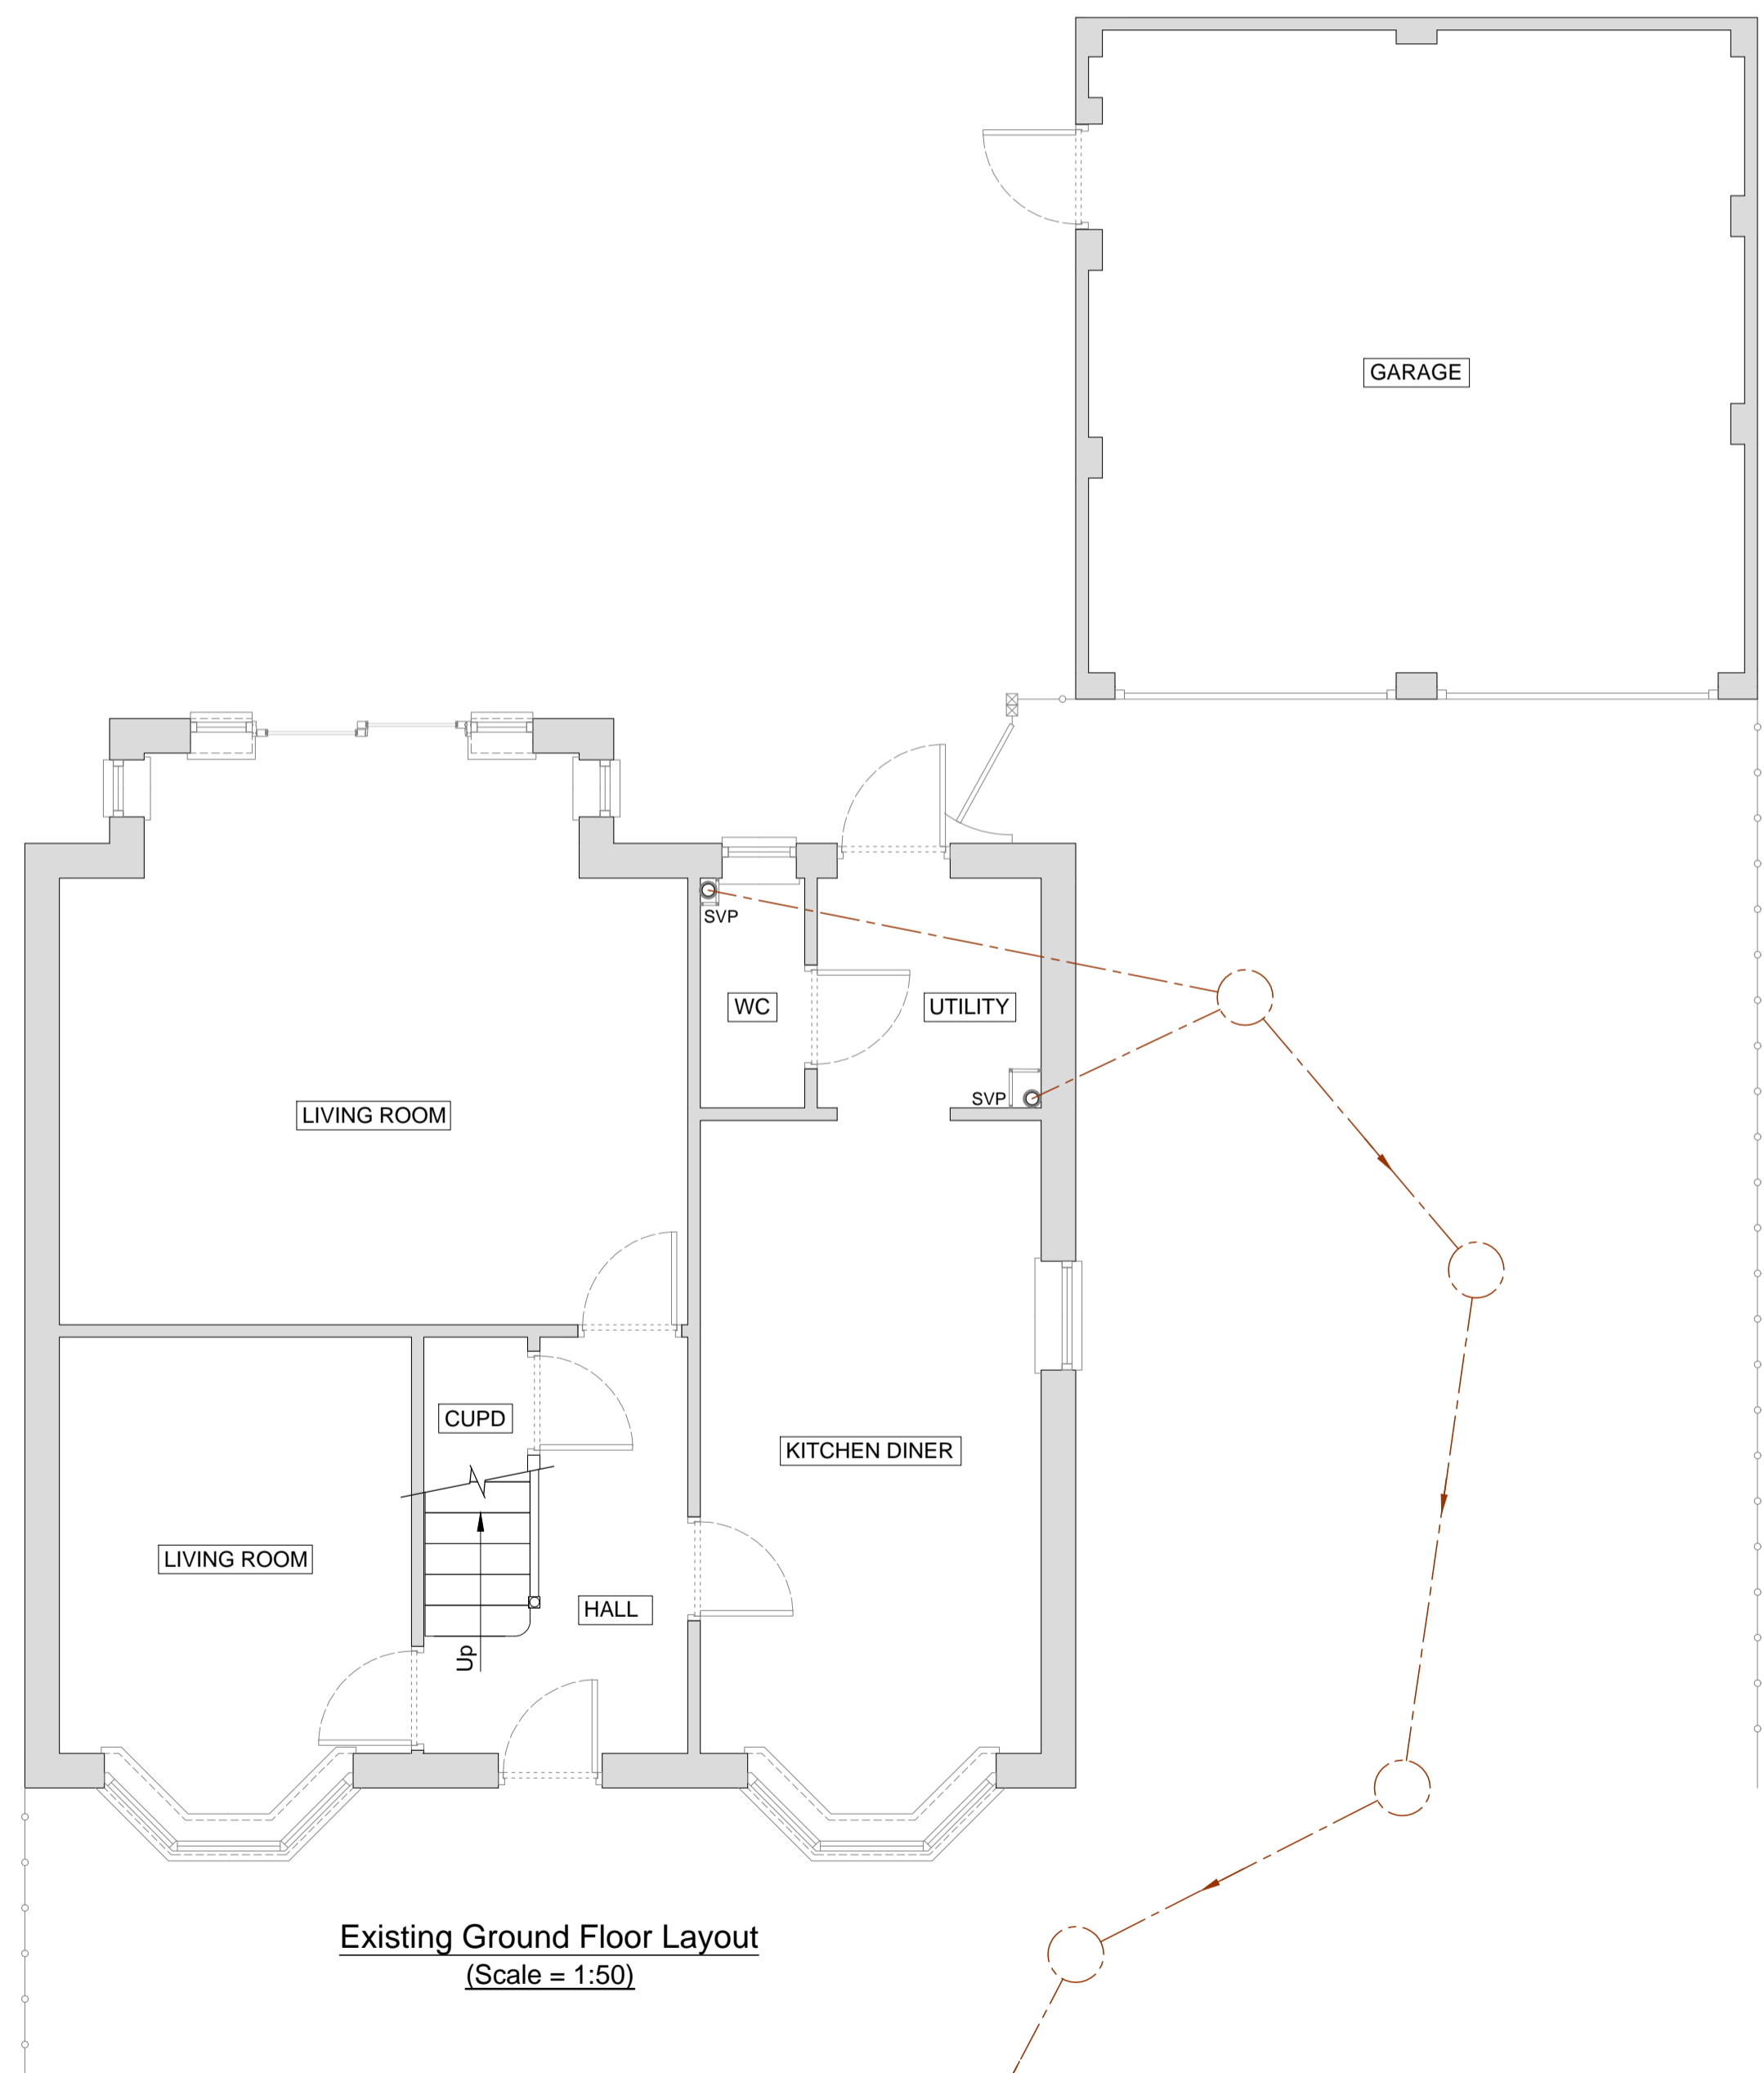

Existing Ground Floor Layout
(Scale = 1:50)

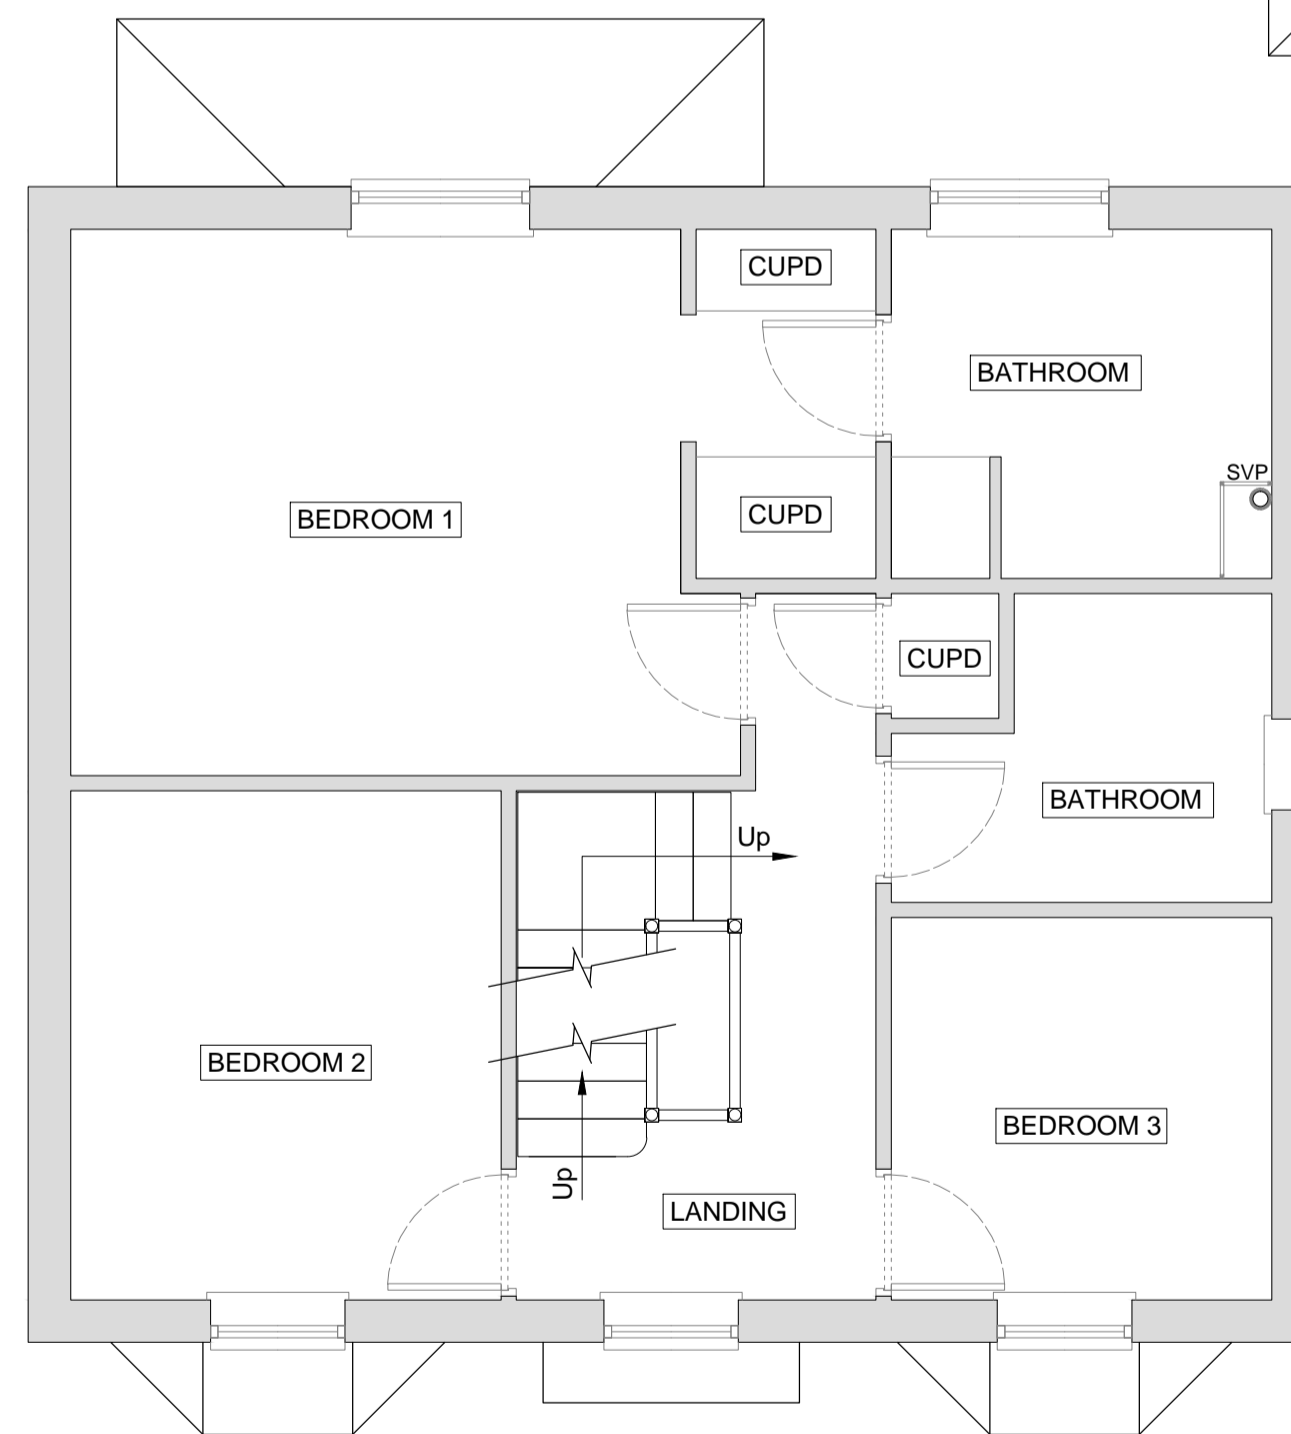

Existing First Floor Layout
(Scale = 1:50)

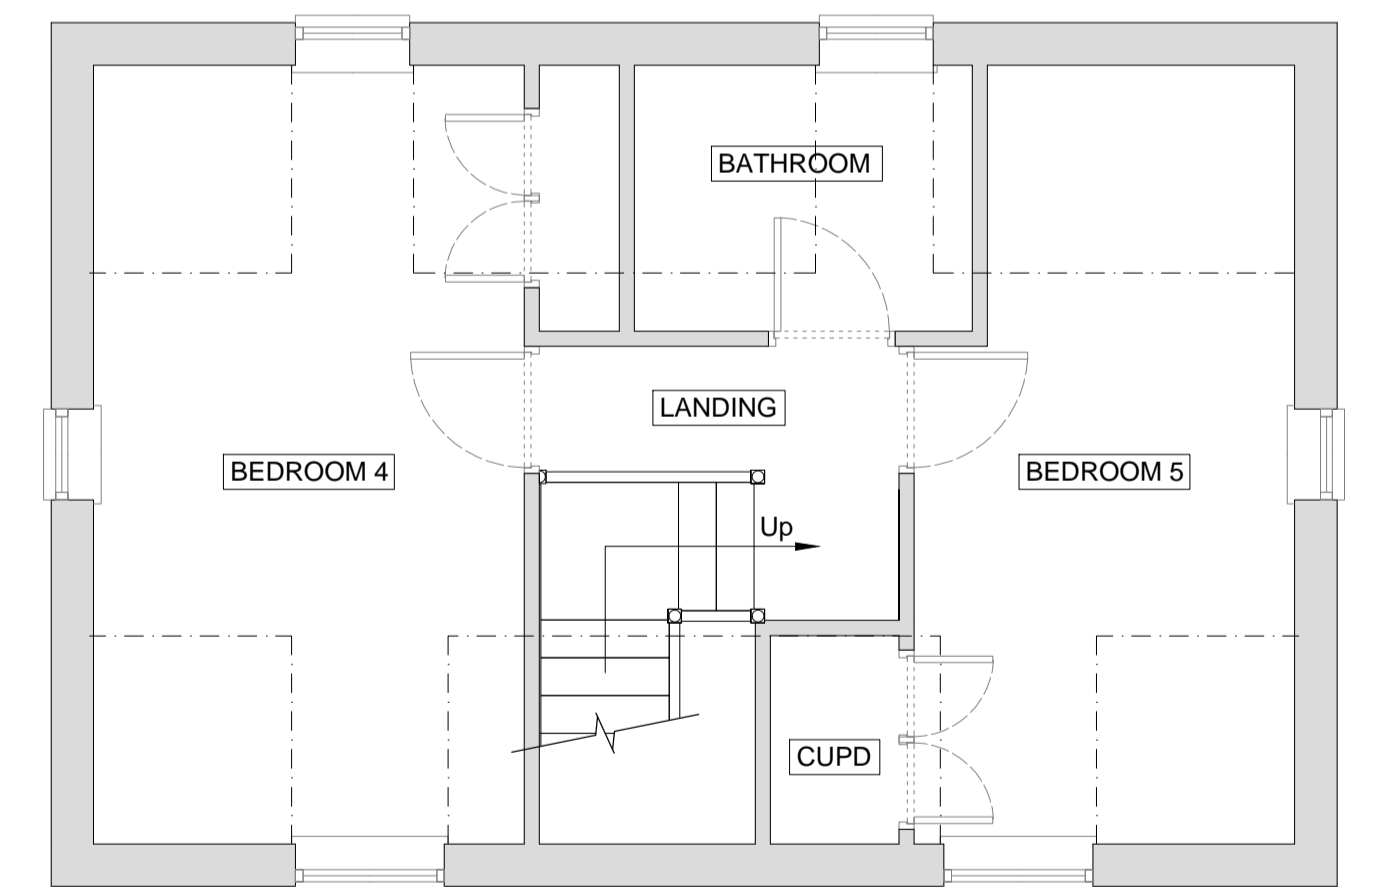

Existing Second Floor Layout
(Scale = 1:50)



Harlow Enterprise Hub,
Kao Hockham Building,
Harlow,
Essex,
CM20 2NQ
Tel: 01279 628 833
Email: mail@robertblakedesigns.co.uk
Site: www.robertblakedesigns.co.uk

Project 27 Chelsea Gardens, Church
Langley, Harlow, CM17 9RX
Title Planning Drawings - Sh 1
Scale As shown @A1 (x2@A3)
Date November 2023
Drwg. No. 2620.01 Rev. -