



NOTES:
 Copyright Robert Blake Designs. This drawing shall not be copied in whole or part without the written permission of Robert Blake Designs

WALL PANEL LEGEND:


- = Denotes proposed timber stud walls
- = Denotes proposed masonry cavity walls
- = Denotes extg. walls retained
- = Denotes proposed demolition

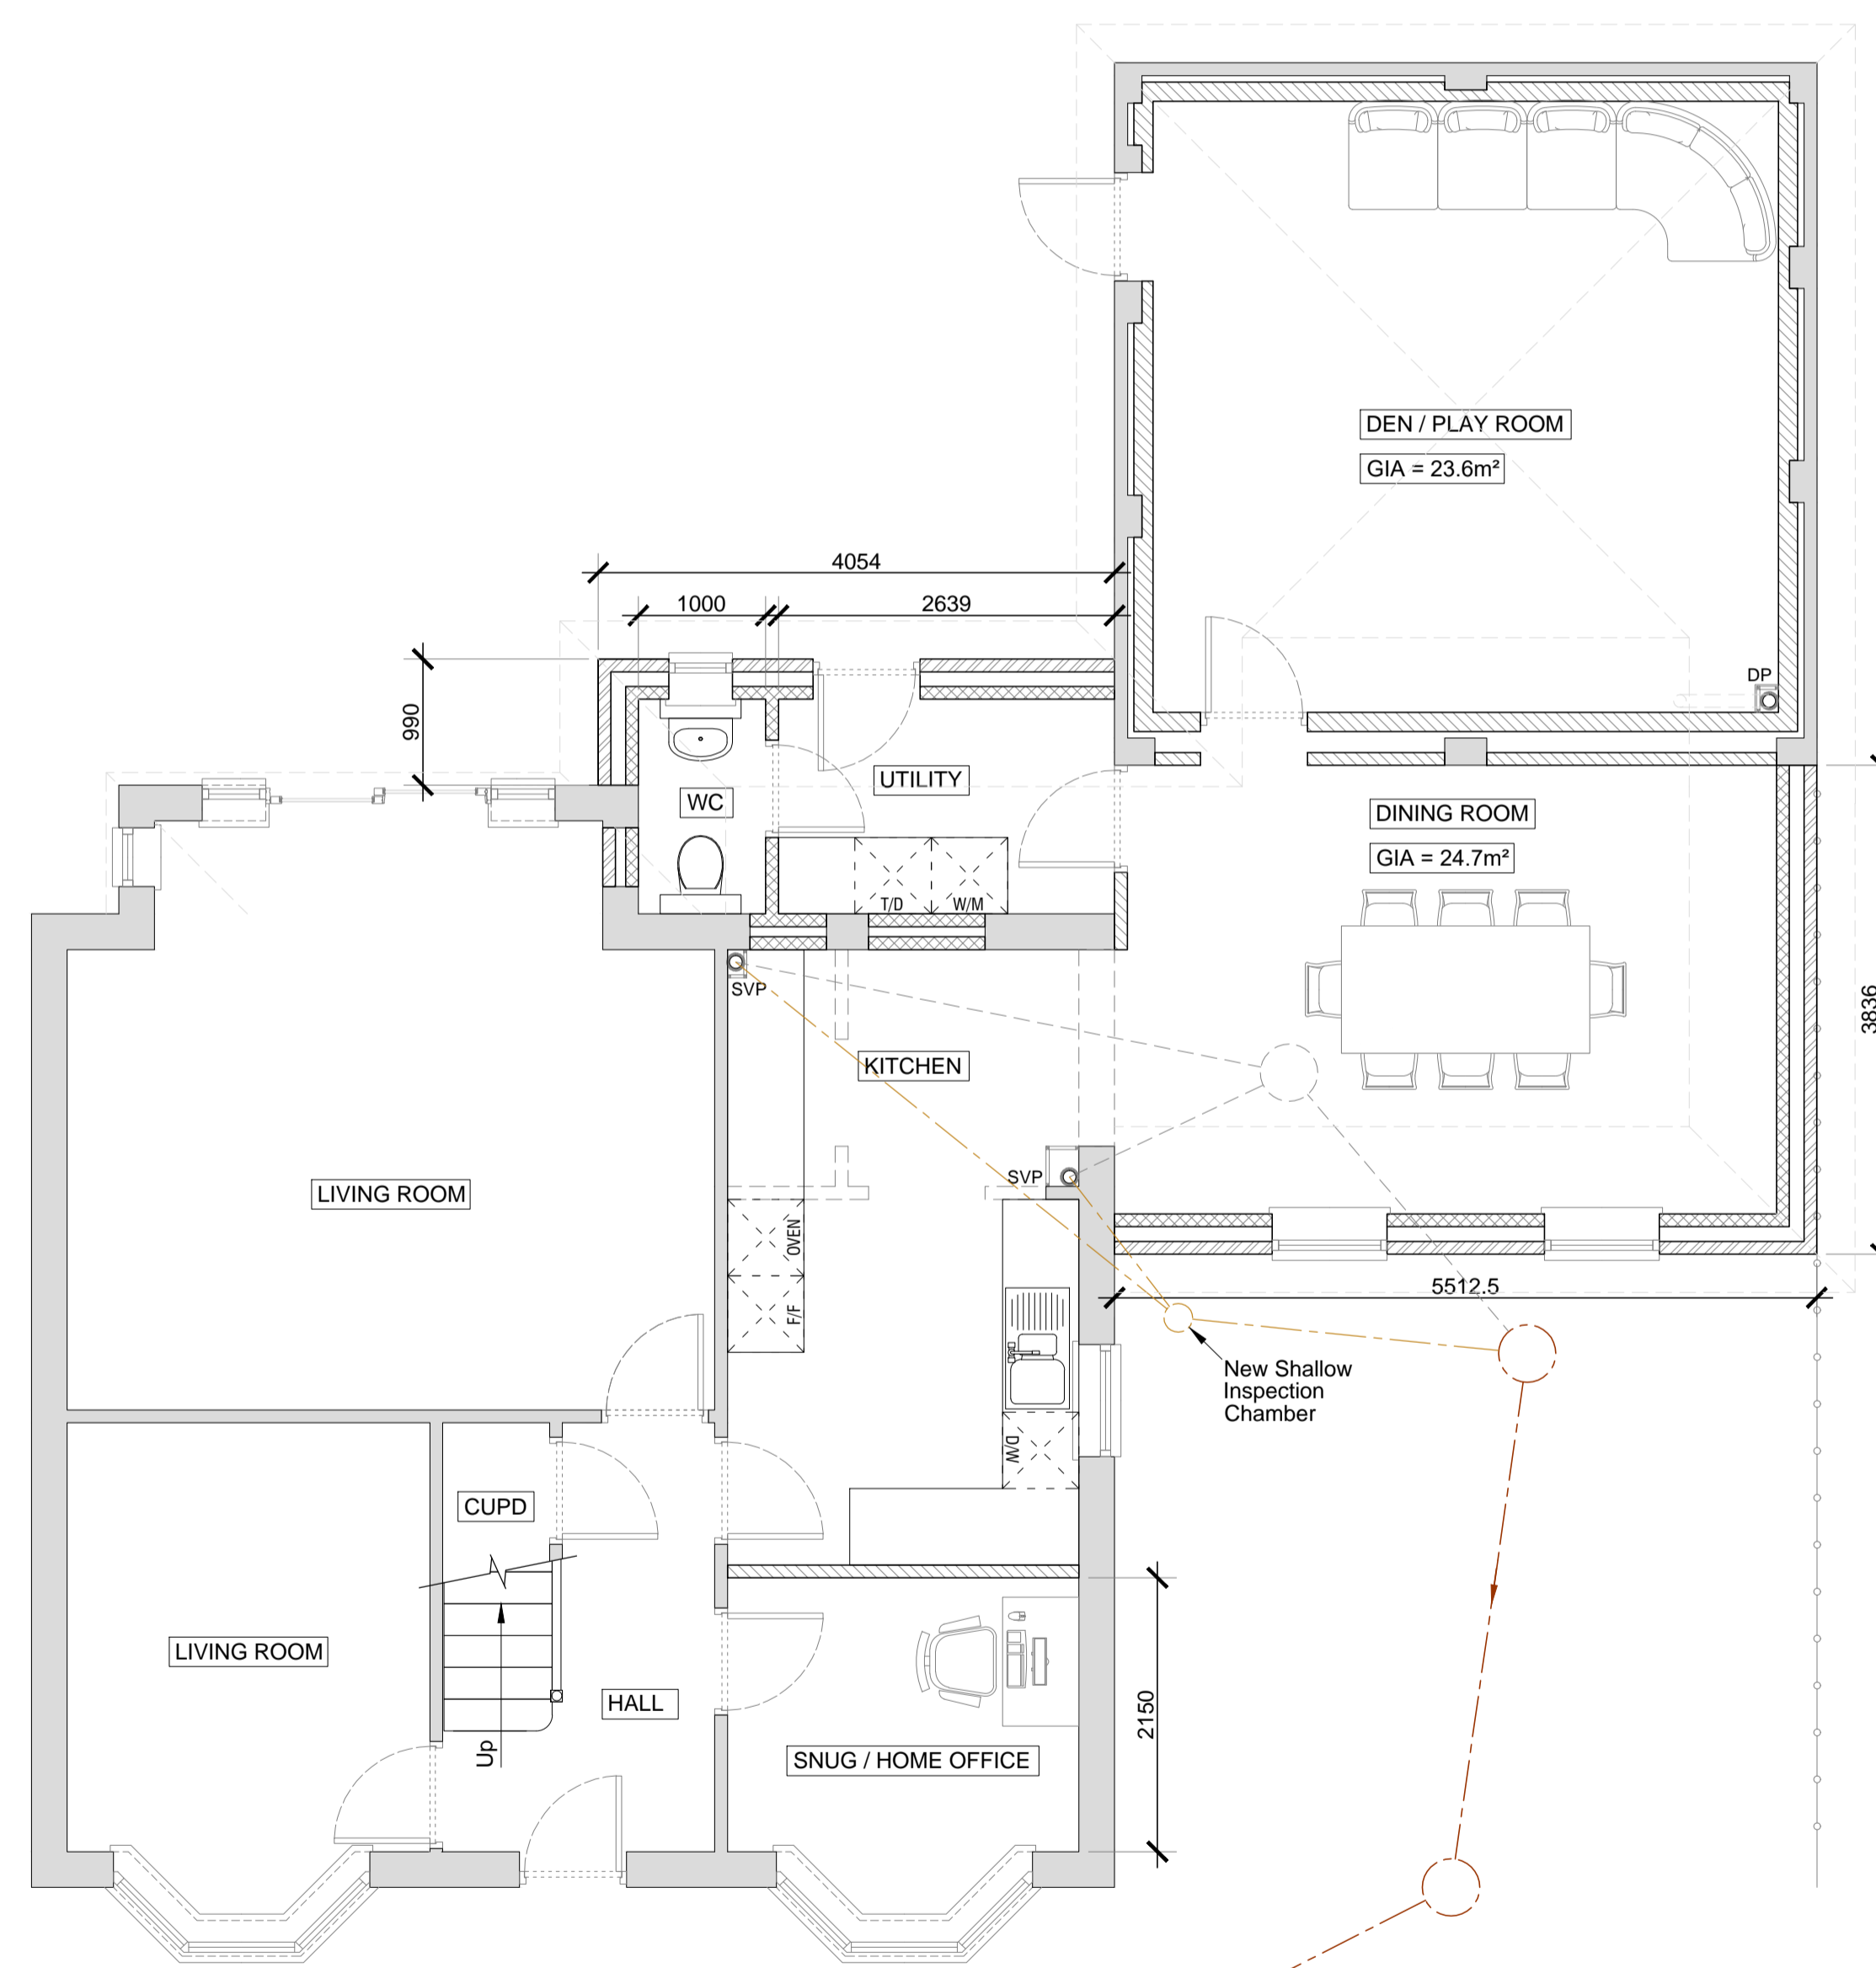

Proposed Ground Floor Layout
 (Scale = 1:50)

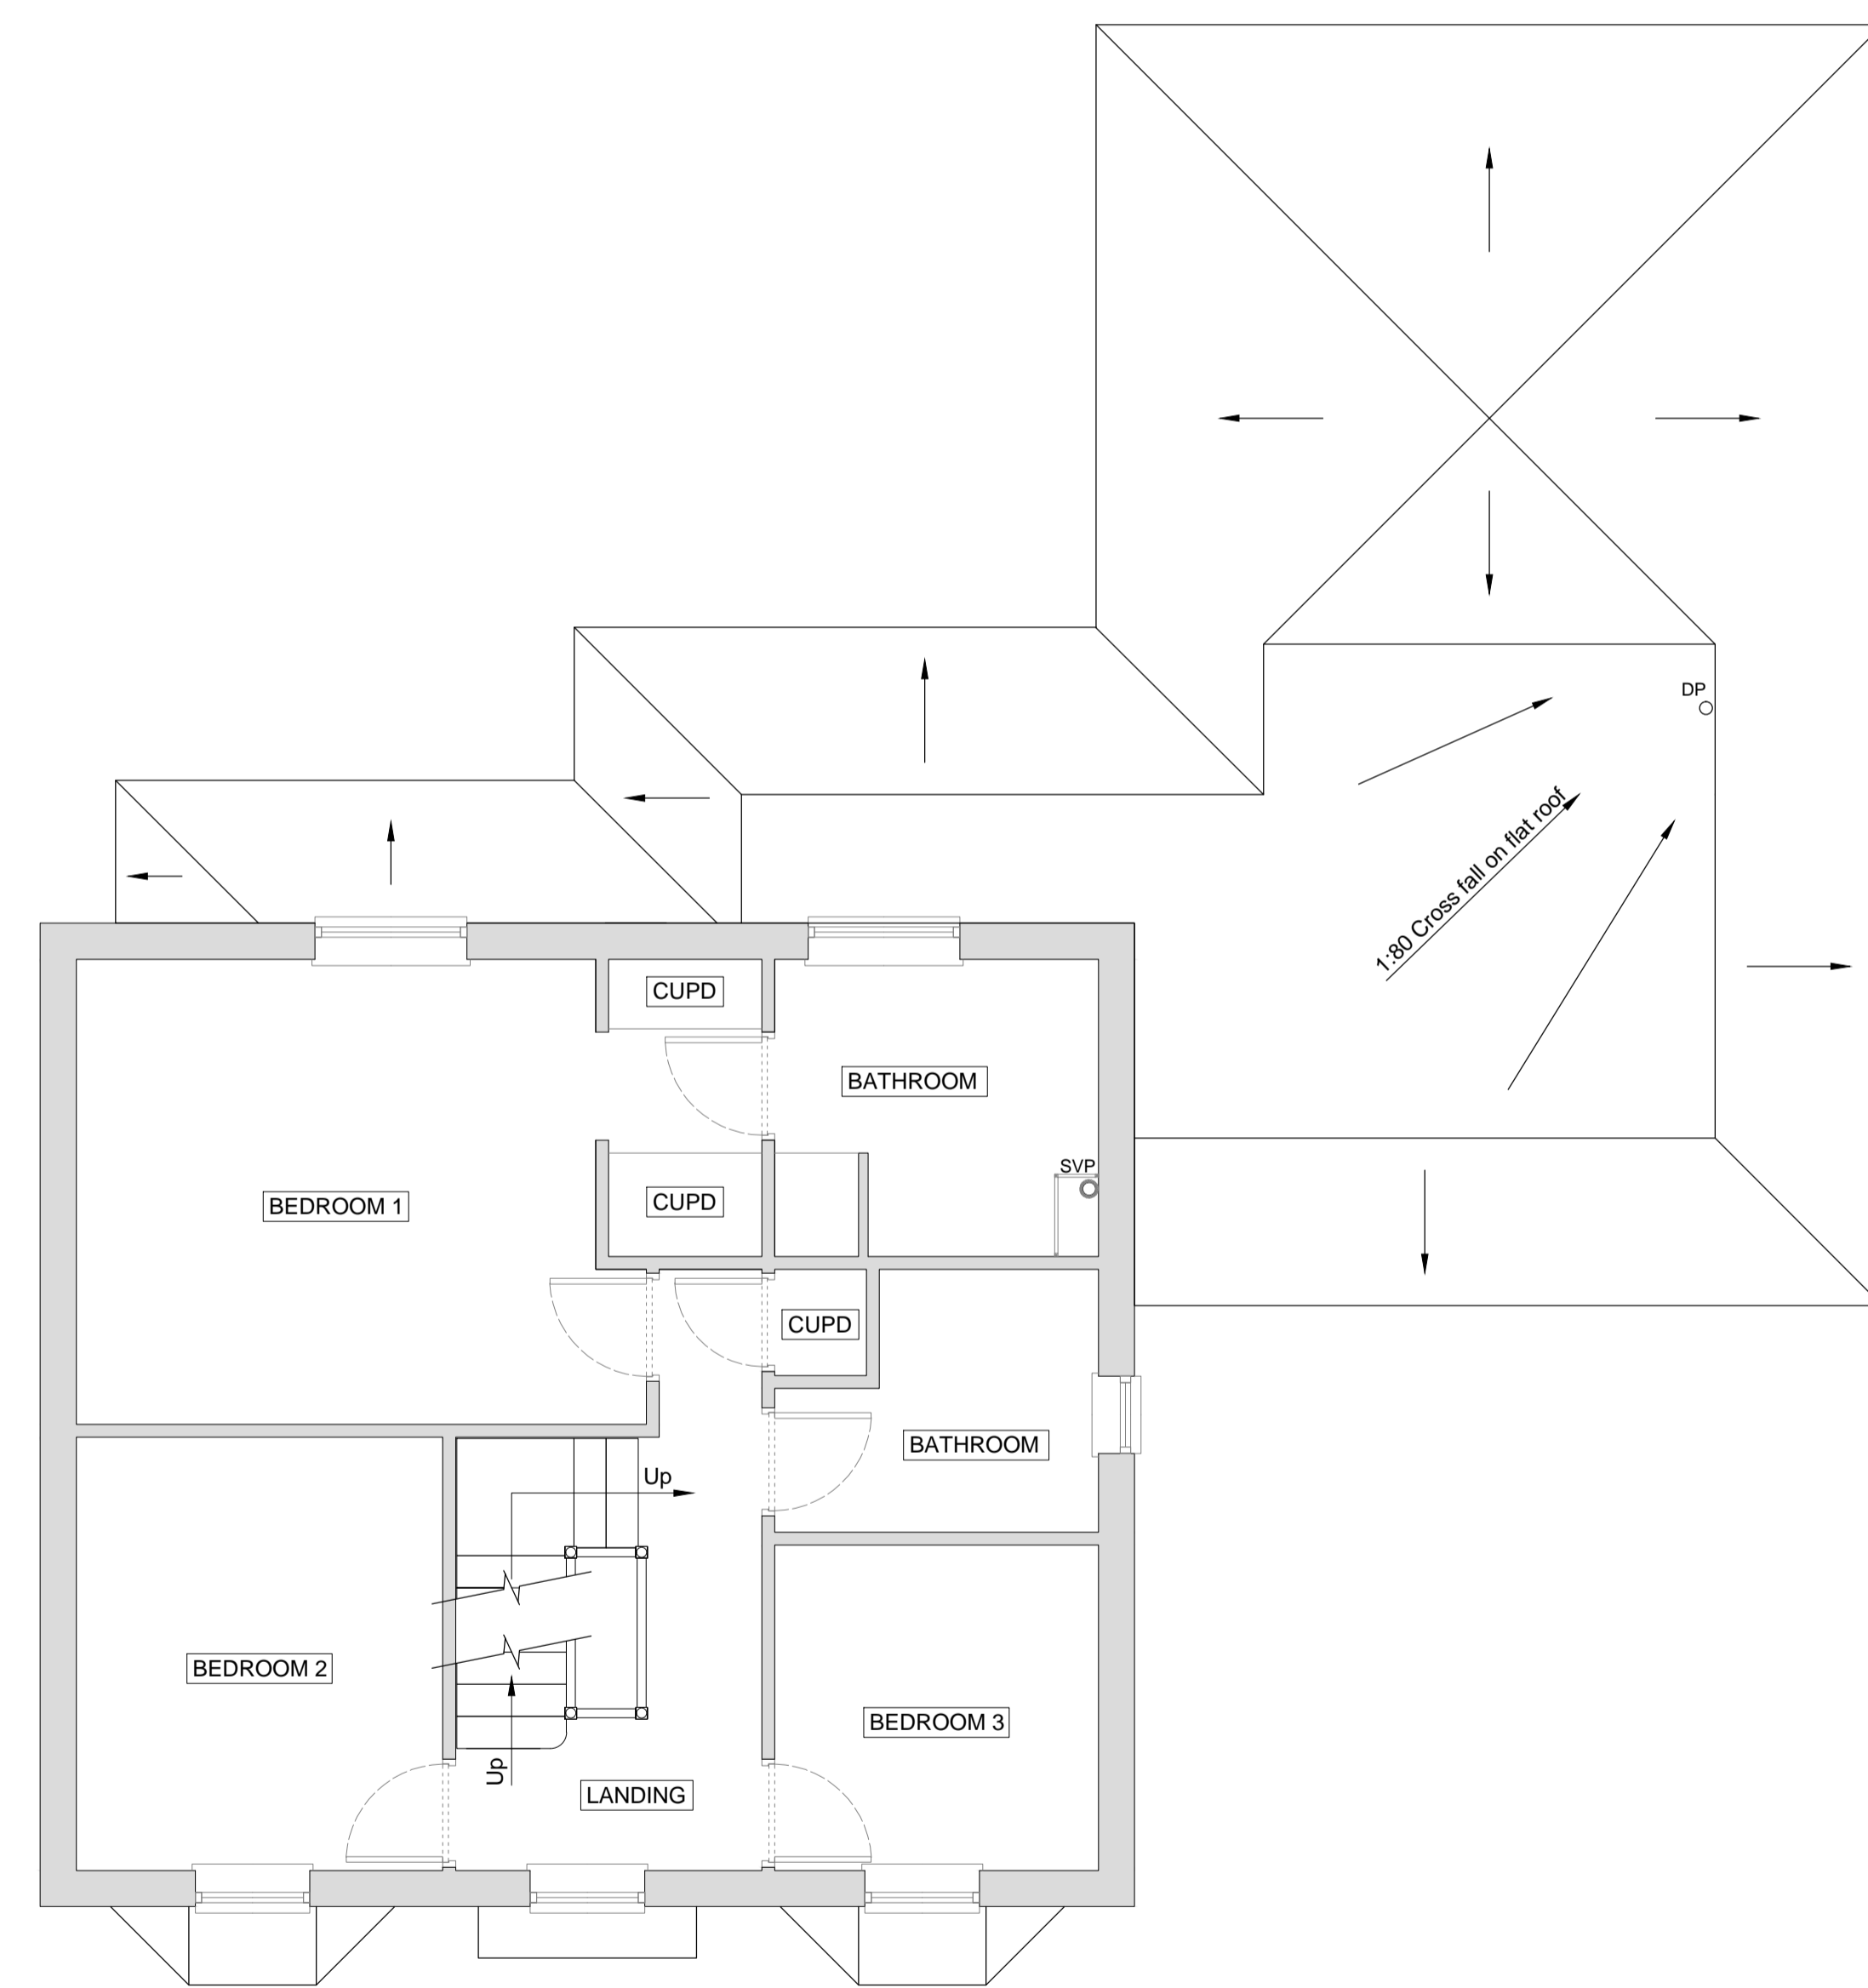

Proposed First Floor Layout
 (Scale = 1:50)

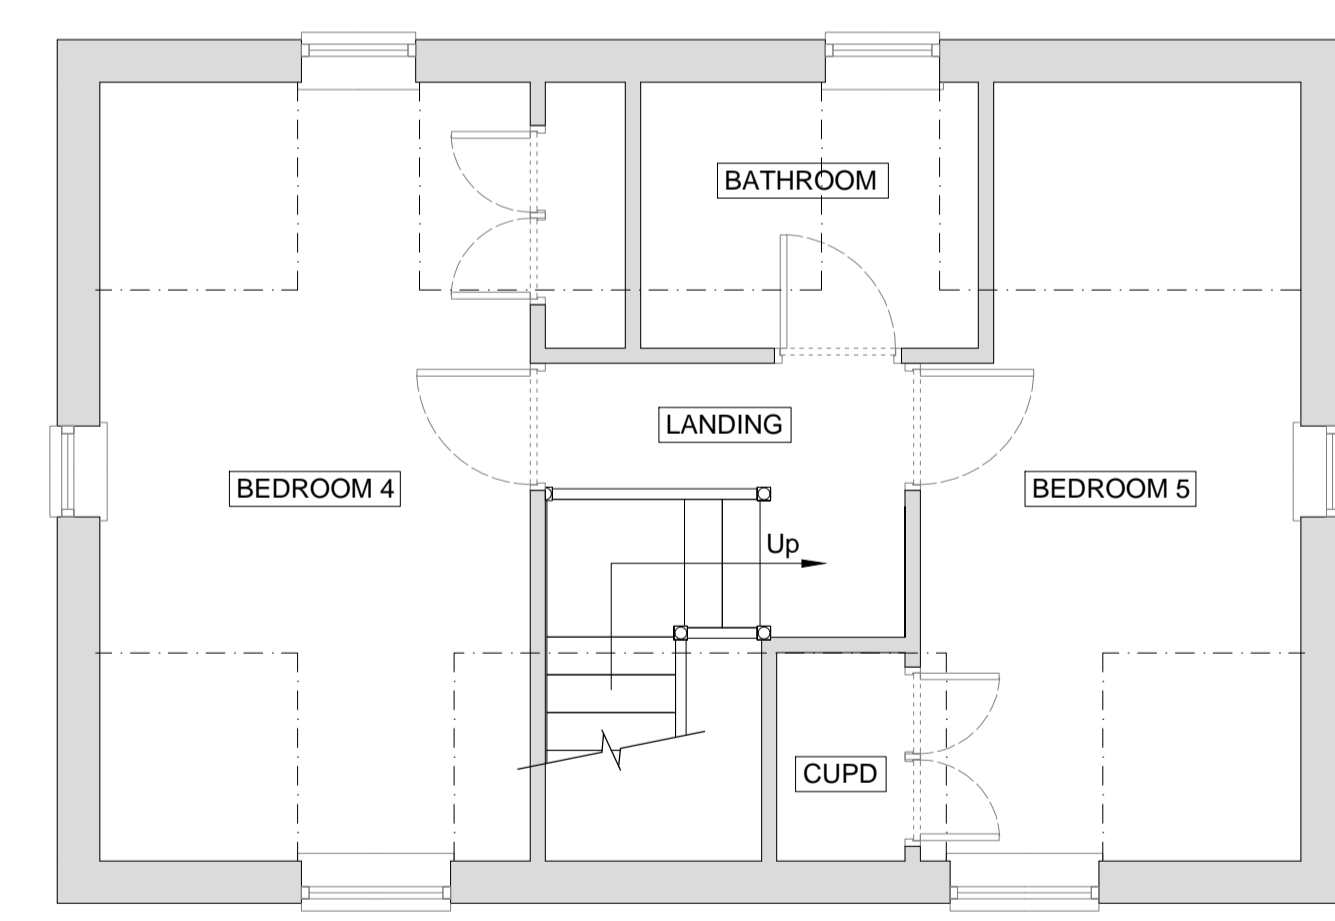

Proposed Second Floor Layout
 (Scale = 1:50)



Harlow Enterprise Hub,
 Kao Hockham Building,
 Harlow,
 Essex,
 CM20 2NQ
 Tel: 01279 628 833
 Email: mail@robertblakedesigns.co.uk
 Site: www.robertblakedesigns.co.uk

Project 27 Chelsea Gardens, Church
 Langley, Harlow, CM17 9RX
 Title Planning Drawings - Sh 3
 Scale As shown @A1 (x2@A3)
 Date November 2023
 Drwg. No. 2620.03 Rev. -