


NOTES:
 Copyright Robert Blake Designs. This drawing shall not be copied in whole or part without the written permission of Robert Blake Designs



Proposed Front Elevation
 (Scale = 1:50)

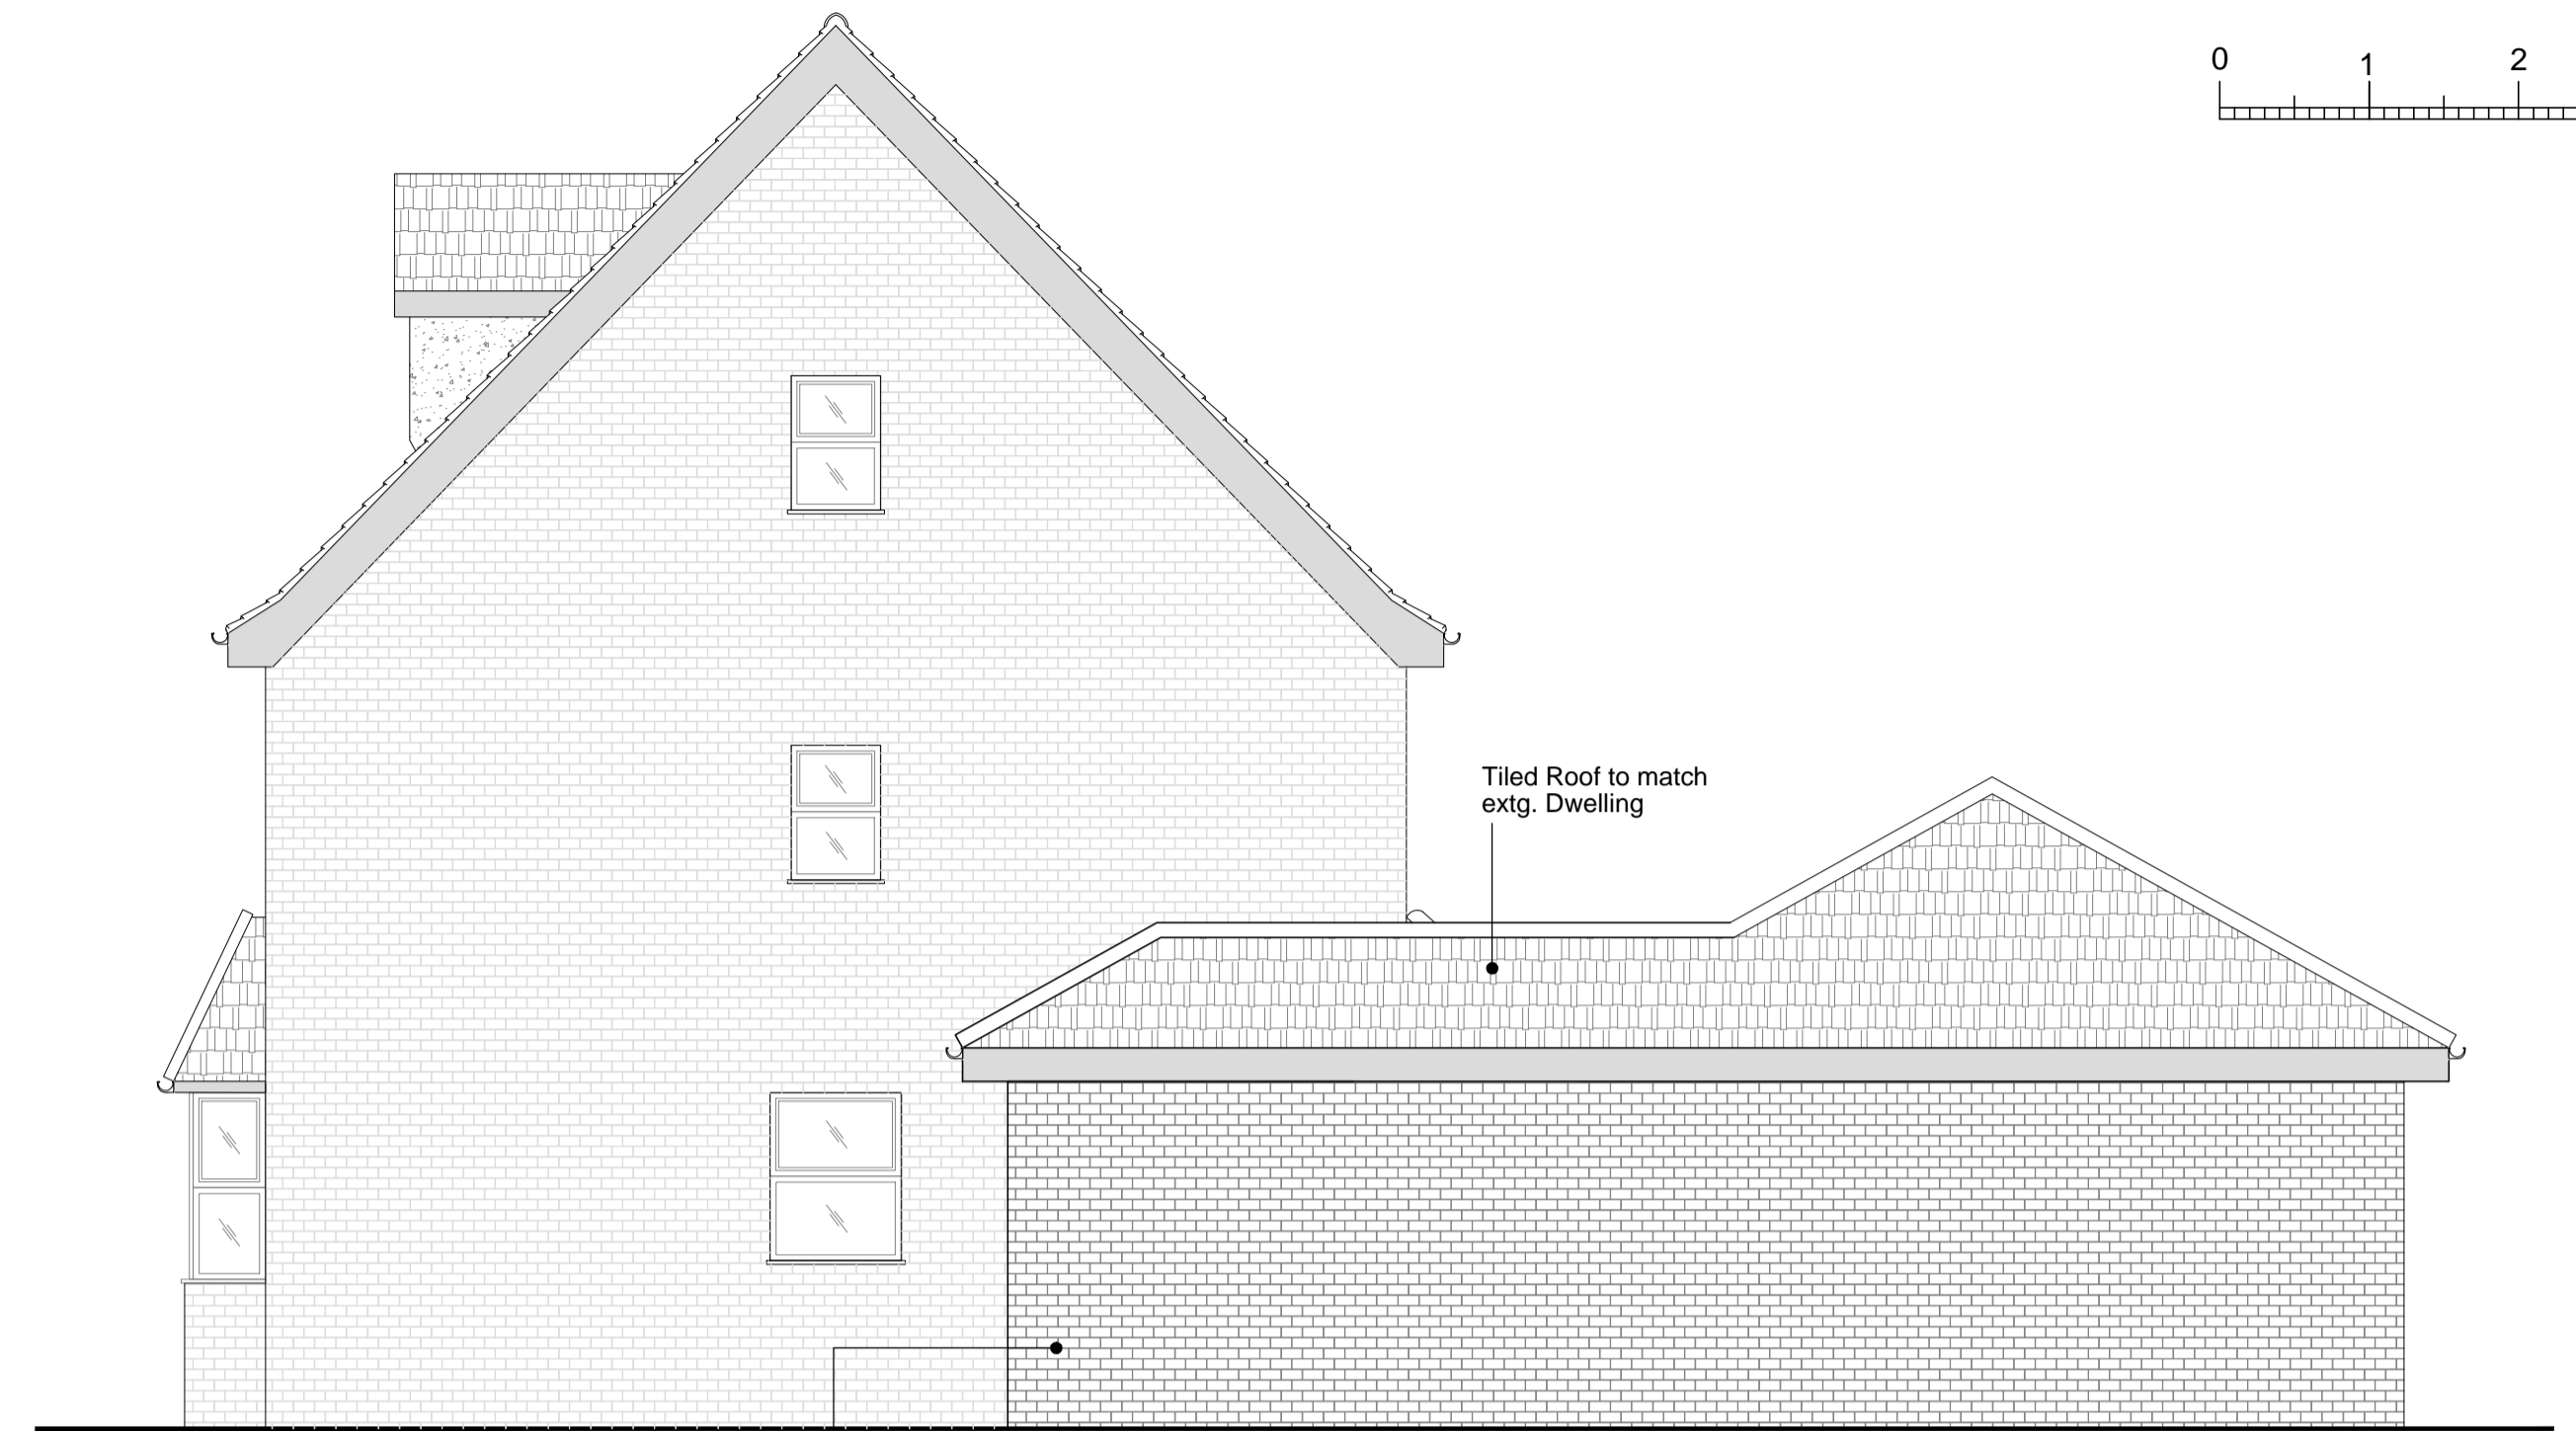

Proposed Right Hand Side Elevation
 (Scale = 1:50)



Proposed Rear Elevation
 (Scale = 1:50)



Proposed Right Hand Side Elevation
 (Scale = 1:50)