
General Notes:	Revision	Date	By Chkd		Draiaati	2171 80a High Stre
1. PLEASE DO NOT SCALE FROM DRAWINGS. Except fpr planning				TYE ARCHITECTS	Project.	2171 00a 11911 3116
2. Figured dimensions are in millimeters, levels in metres and are to be checked on site prior to all contractors commencing their works.				poplar house limbersey lane maulden bedfordshire mk45 2ea	Title:	Site Block Plan
<ol> <li>Areas are in metres. Any areas indicated are approximate and indicative only.</li> <li>Any discrepancies to be reported to the Architect in writing prior to any works being carried out.</li> </ol>				t: +44(0)1525 406677 e: nicolas@tyearchitects.com	Confidential co	Planning pyright Tye Architects under berne & universal cor
5. Drawing only to be used for the purpose specified.				w: www.tyearchitects.com		ithout their express permission. This document m or be used for any unauthorised purpose.

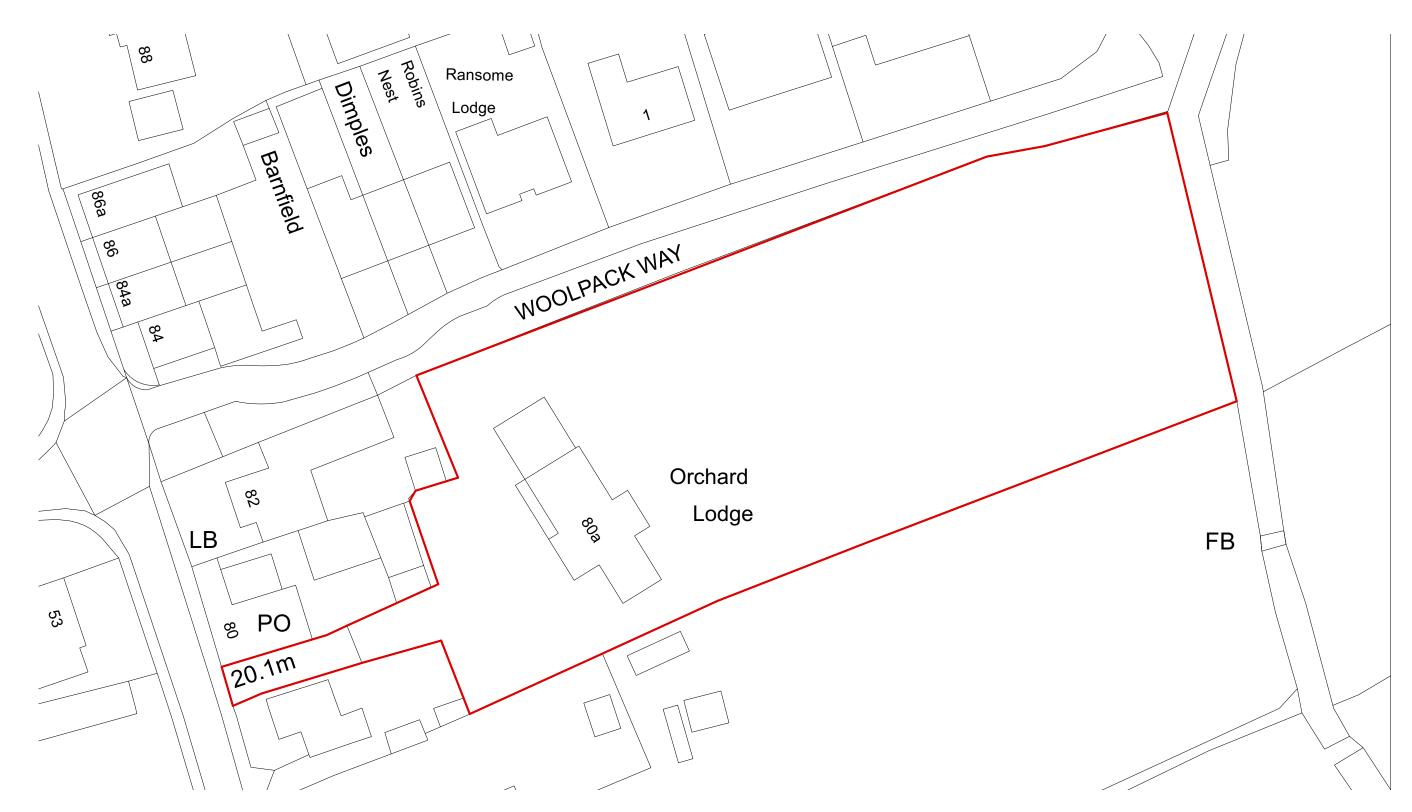



## eet, Meldreth, Cambs, SG8 6LA

Dwg No:



## Scale: 1:500@A3

Revision: -

pyright convention. Information contained within this drawing is the sole copyright of Tye Architects and is not to nust not be copied without written permission and the contents must not be imparted