




FRONT

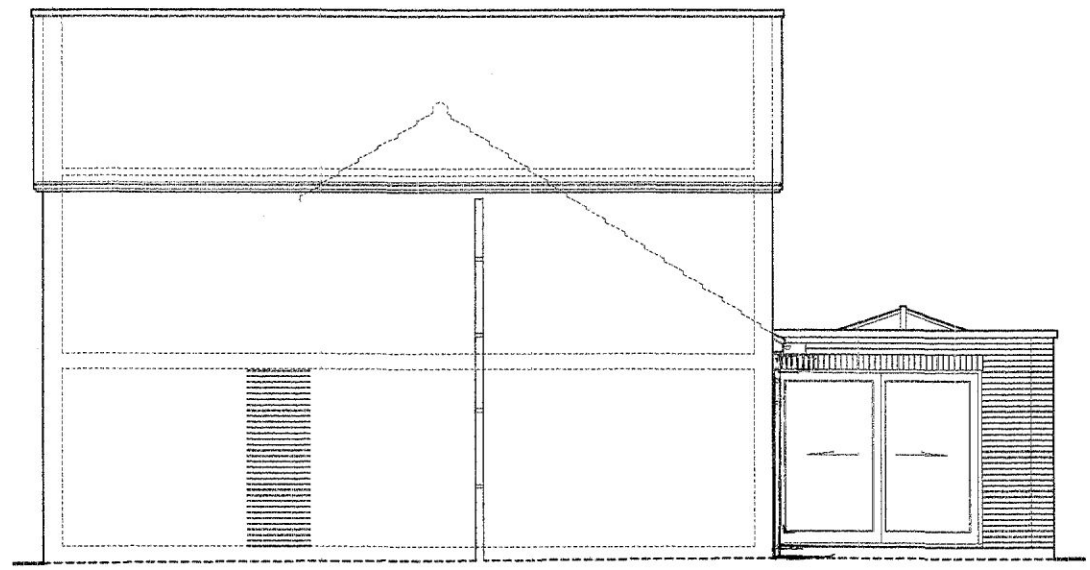

SIDE (N)

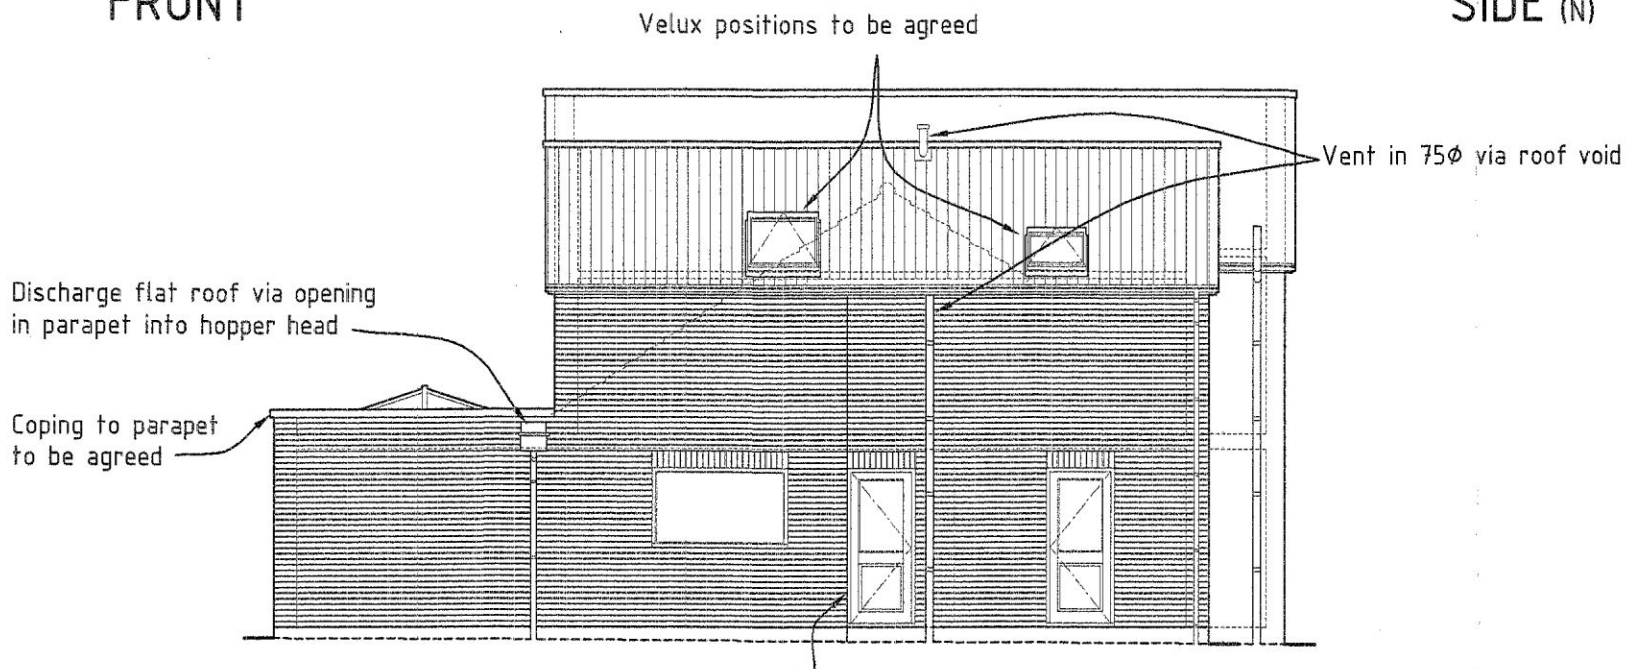


SIDE (S)

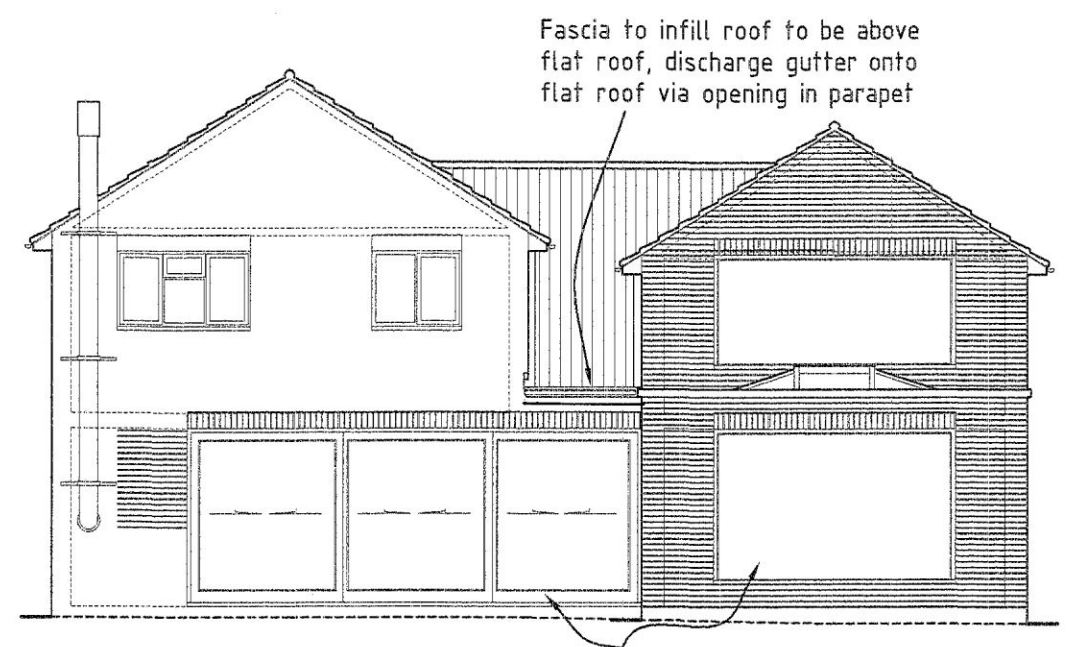

REAR

PROPOSED ELEVATIONS

#	Revision Date	LOCAL AUTHORITY	South Cambridge District Council
00	20 July 2019	TITLE	Extension
01	01 September 2019	CLIENT	Mr. & Mrs. Kandzeauskas
02	27 October 2019	SITE ADDRESS	2 Sudeley Grove, Hardwick CB23 7XS
03	04 April 2020		
04	16 May 2020		
05	24 April 2021		
06	24 July 2021		
07	21 May 2022		
08	30 July 2022	SCALE: 1:100@ A3	Drawing No.: SRD/7752/07/19
09	27 August 2022	Sheet 6 OF -	

