


D R Wood, Proposed Glamping Pods at Wilcocks Farm Caravan Site,
Deanhead Lane, Rivington

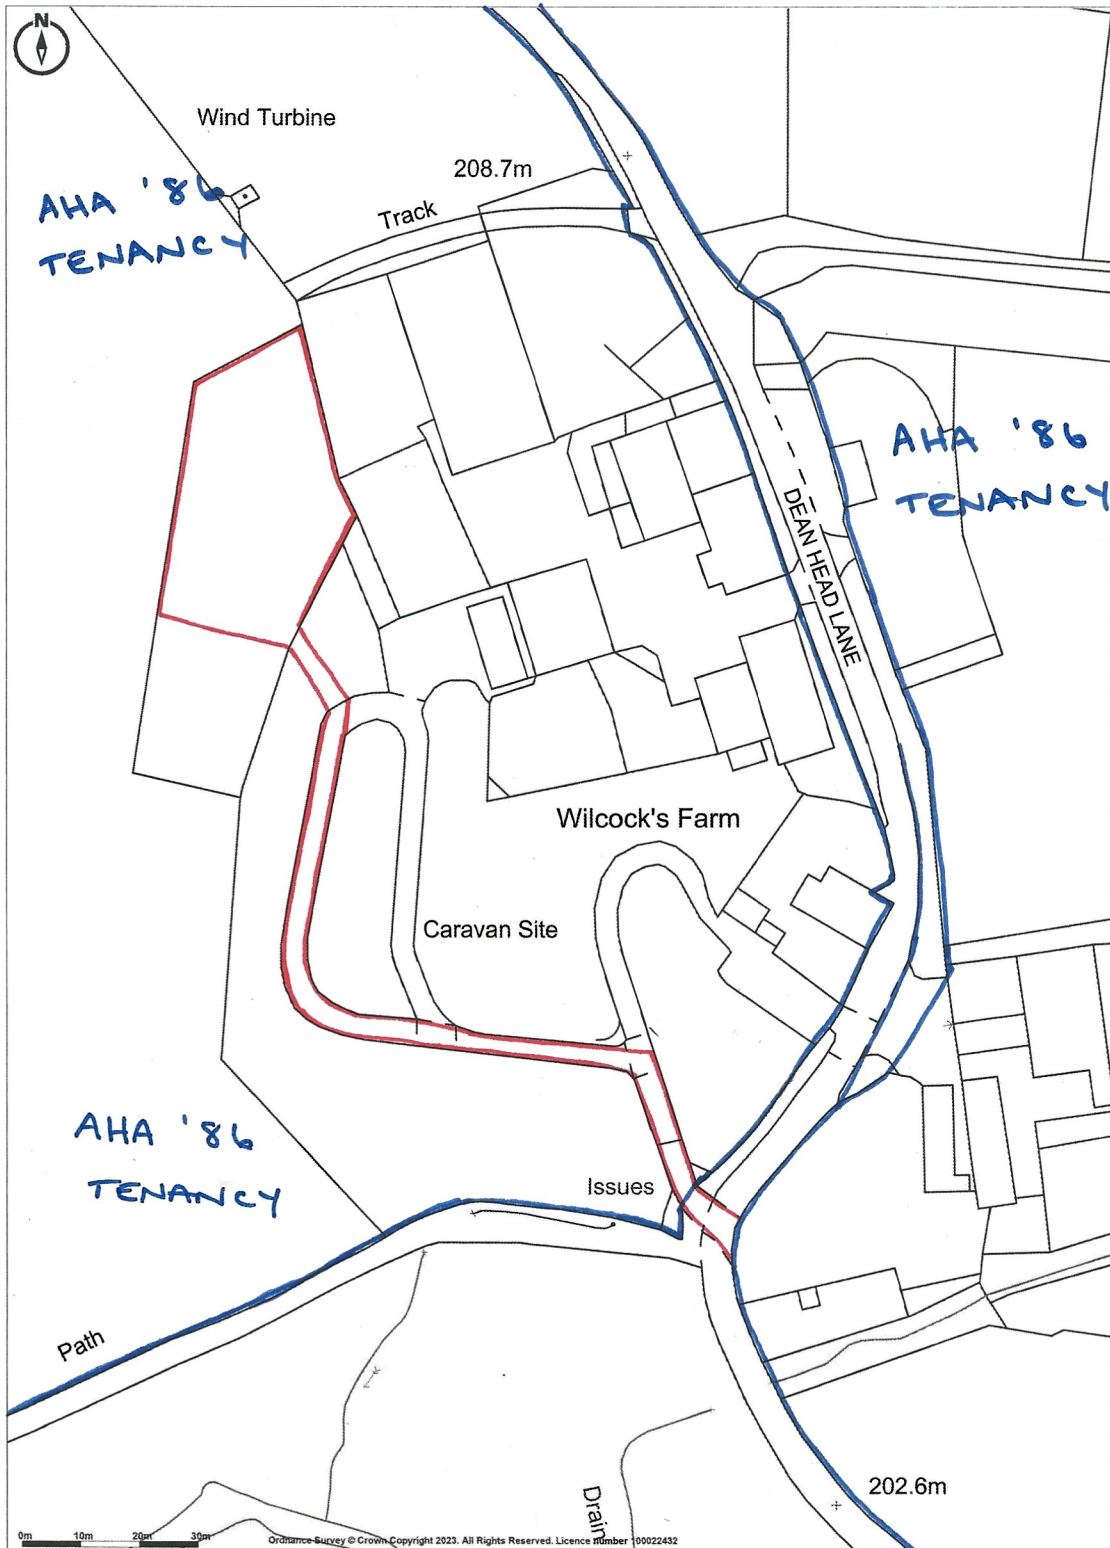

Promap
© LANDMARK INFORMATION

Ordnance Survey © Crown Copyright 2023. All Rights Reserved.
Licence number 100022432
Plotted Scale - 1:1250. Paper Size - A4

Location Plan 1:1250 @ A4, November 2024