


D R Wood, Proposed Glamping Pods at Wilcocks Farm Caravan Site,  
Deanhead Lane, Rivington

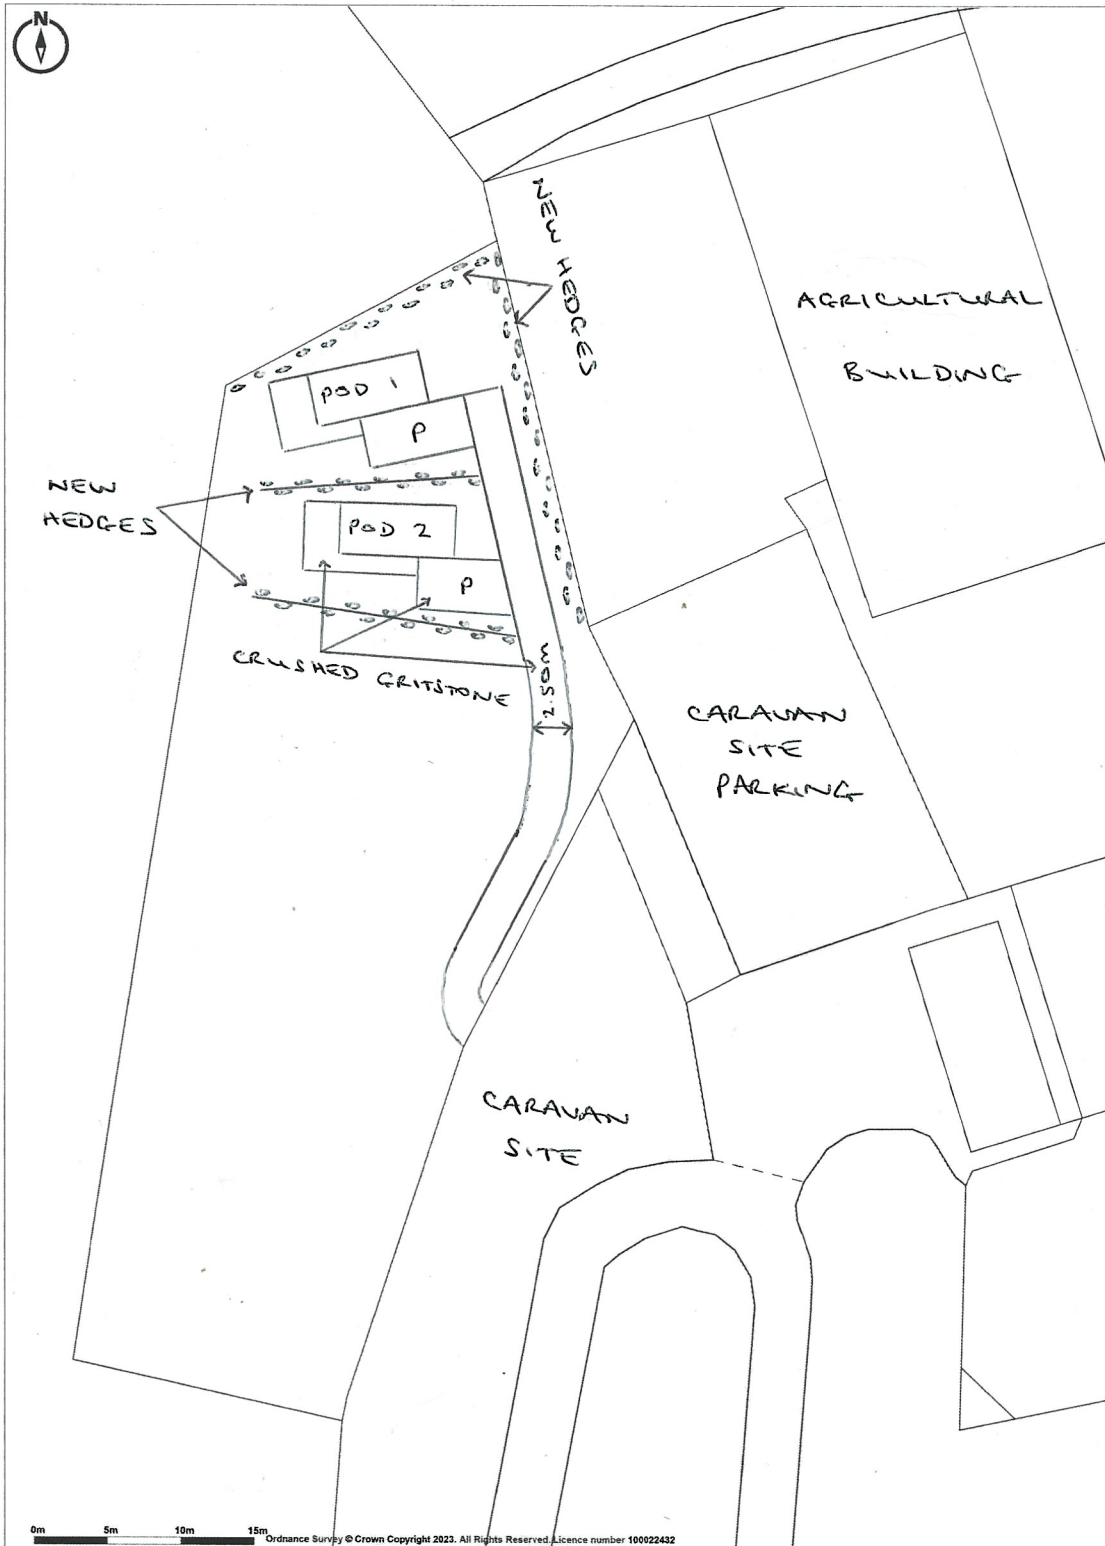

**Promap**  
© LANDMARK INFORMATION

Ordnance Survey © Crown Copyright 2023. All Rights Reserved.  
Licence number 100022432  
Plotted Scale - 1:500. Paper Size - A4

Block Plan 1:500 @ A4, November 2023