



Elevation Key (NTS)

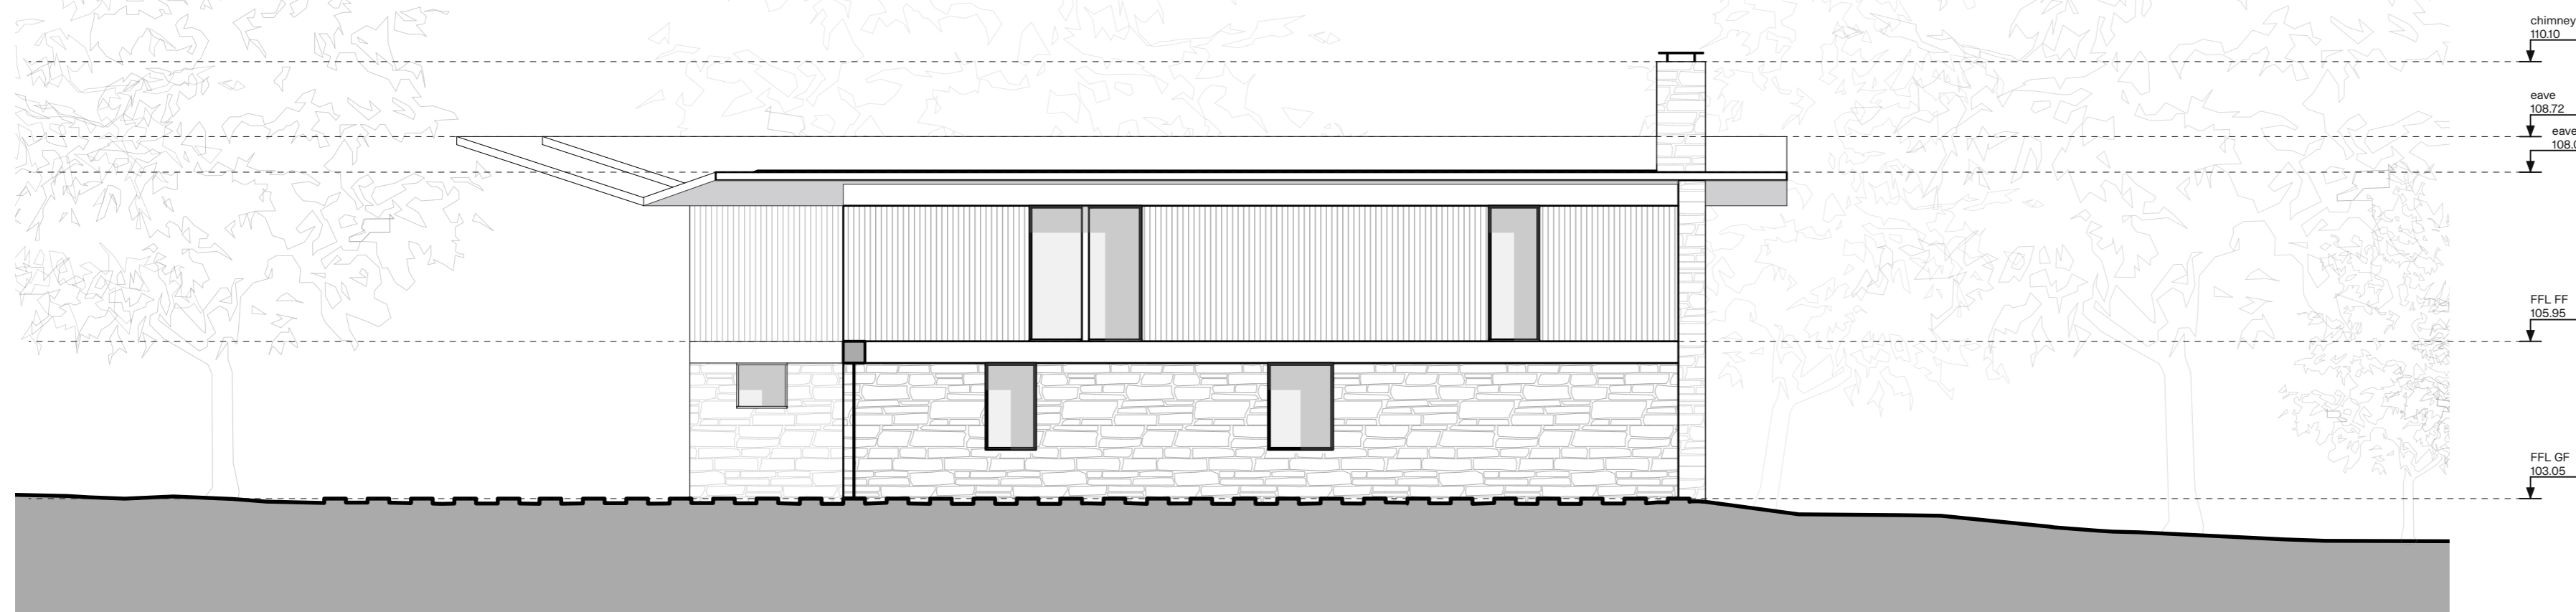

Proposed North Elevation



Proposed South Elevation

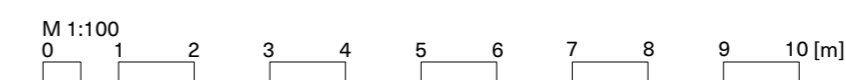

**Brown & Brown**

Client  
Lewis & Kat Black

Project  
Broom Road

Title  
Proposed Elevations  
North / South

Date  
August 2023

Scale  
1:100@A2

Drawn  
LM

Checked  
AB

Status  
Planning

329\_p 301