



NORTH ELEVATION

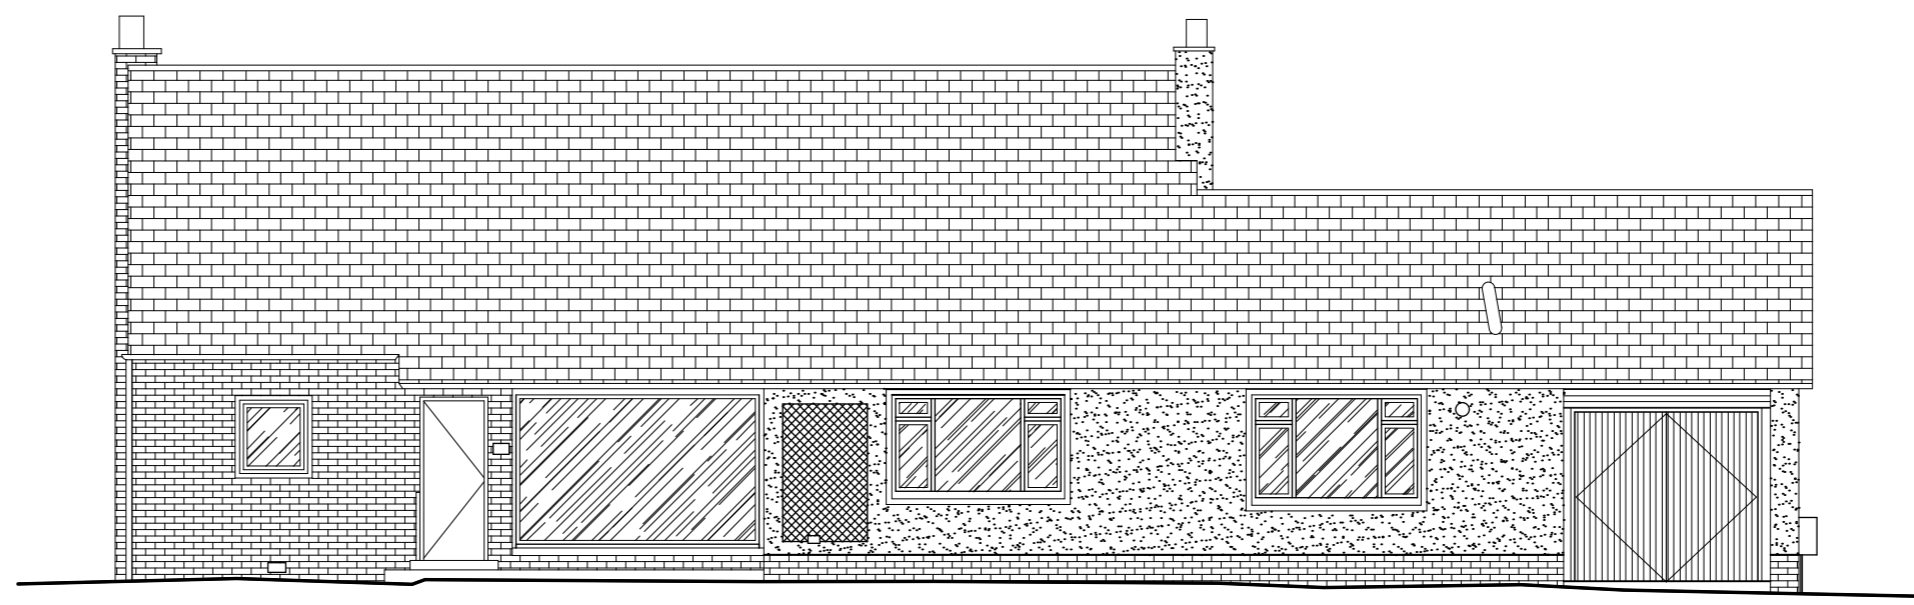

EAST ELEVATION

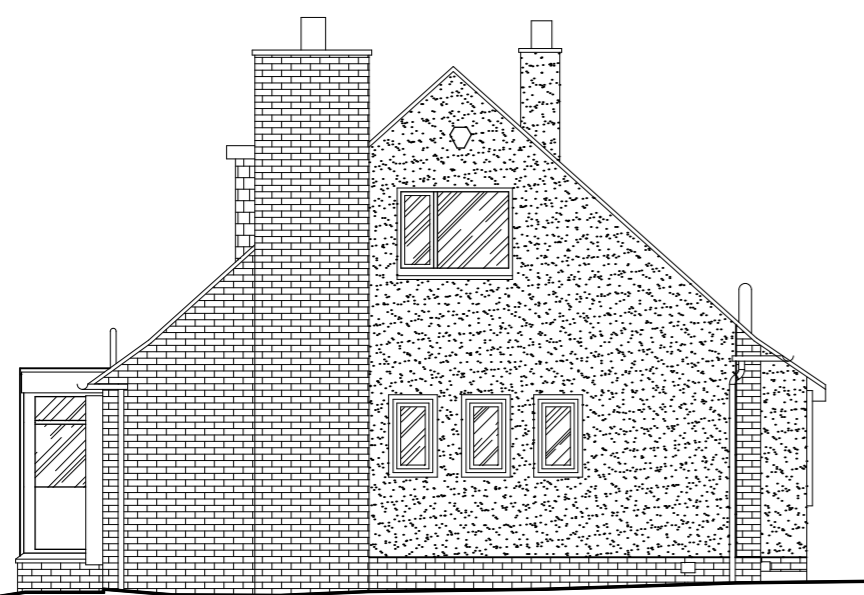

SOUTH ELEVATION



WEST ELEVATION

**Brown & Brown**

Client  
Lewis & Kat Black

Project  
Broom Road

Title  
Existing Elevations

Date  
August 2023

Scale  
1:100@A2

Drawn  
DMK

Checked  
AB

Status  
Planning

329\_p 300

Ab 01339 352800 / Inv 01463 630640  
info@brownandbrown.studio  
© Brown&Brown Architects

