




Section Key (NTS)

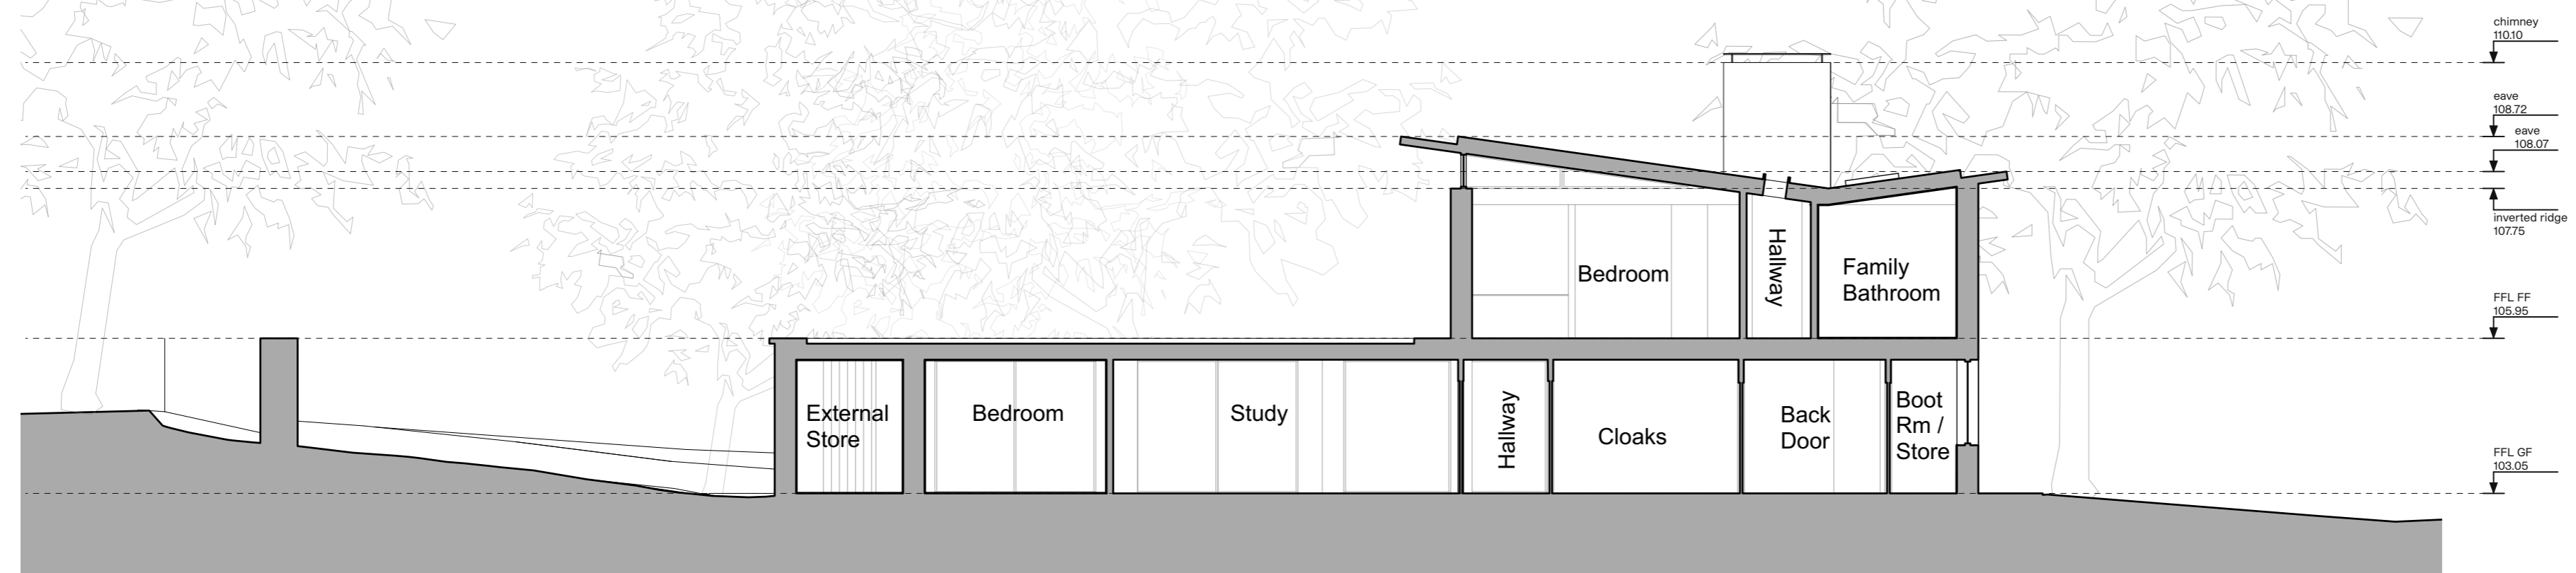

Proposed Section AA

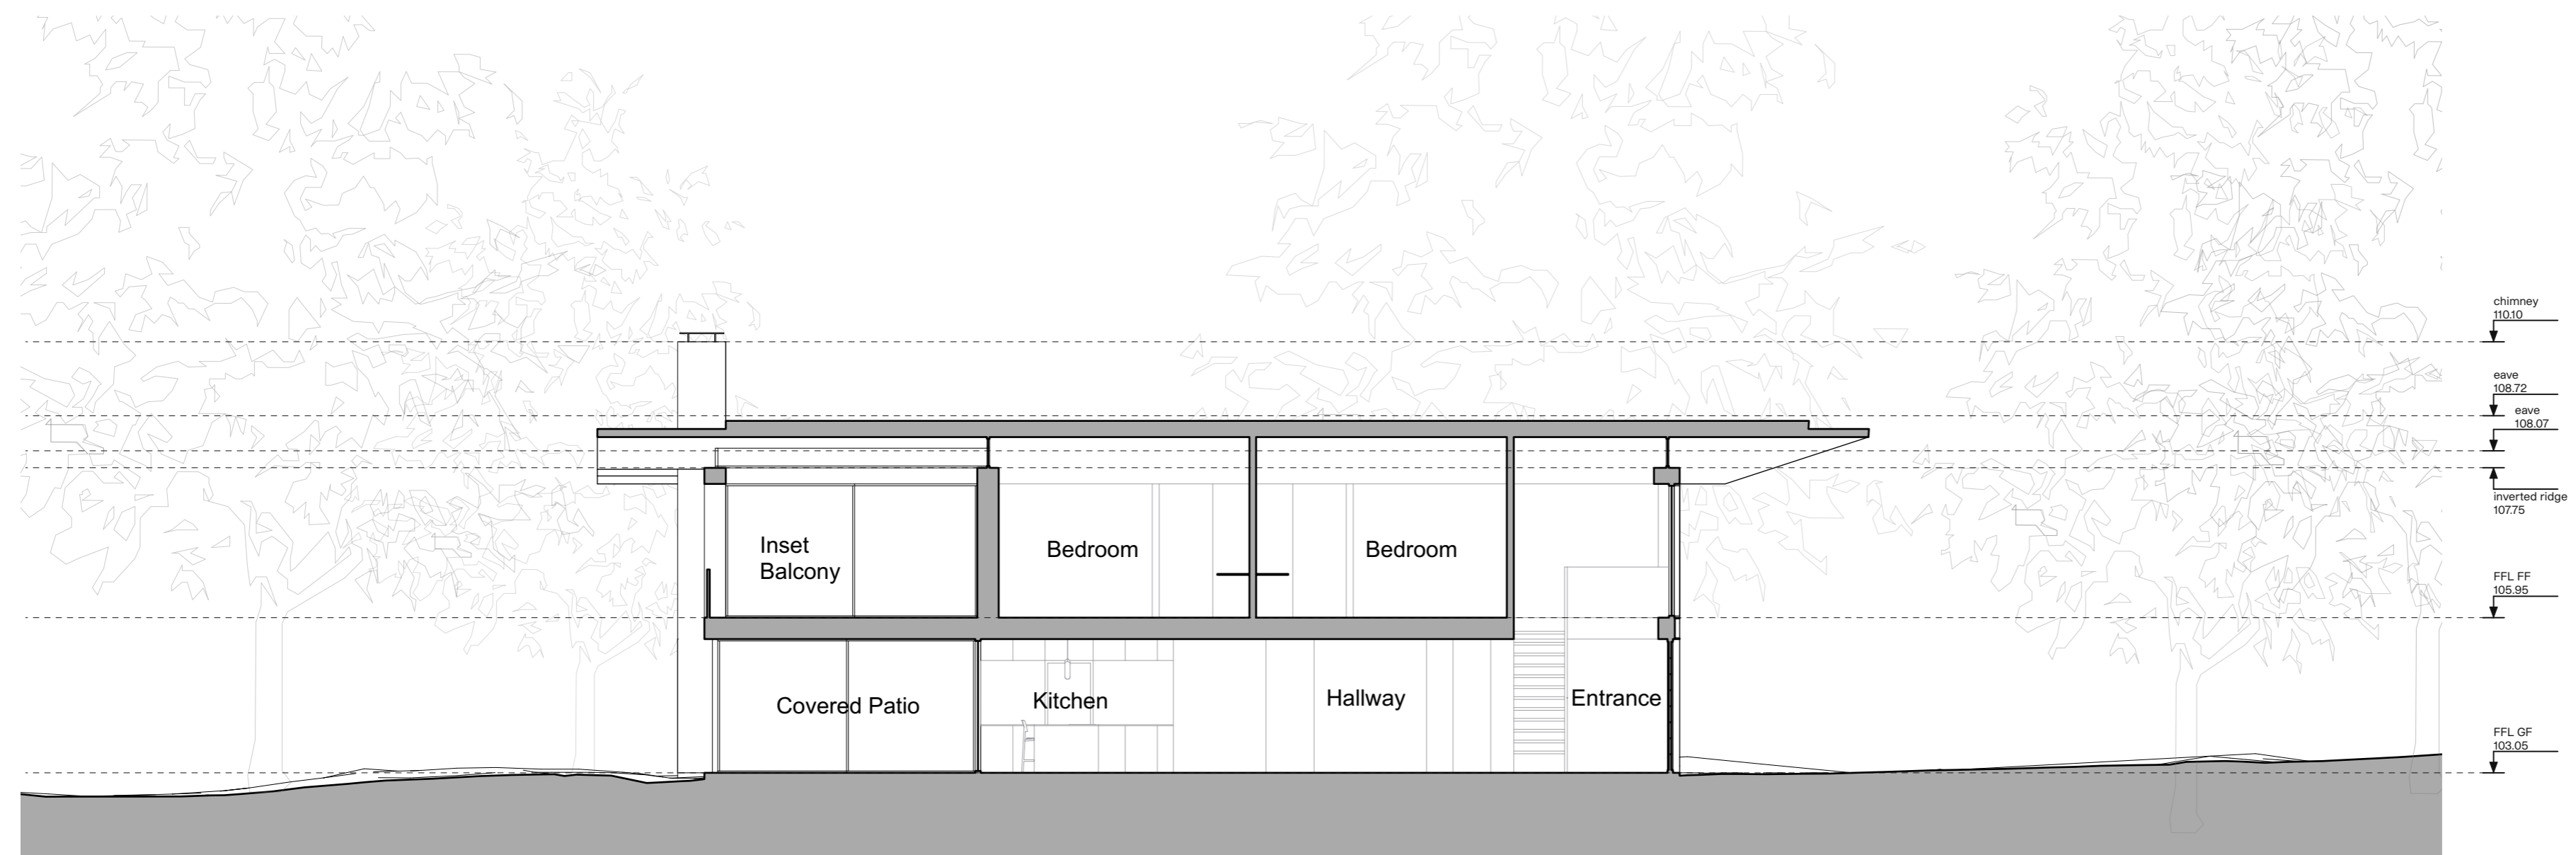

Proposed Section BB

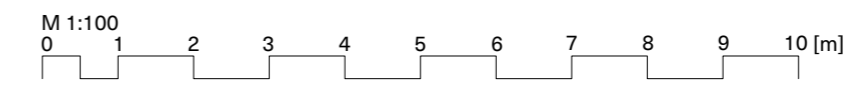

Brown & Brown

Client
Lewis & Kat Black

Project
Broom Road

Title
Proposed Sections

Date
August 2023

Scale
1:100@A2

Drawn
LM

Checked
AB

Status
Planning

329_p 201