

SCALE BAR


The use of this data by the recipient acts as an agreement of the following statements. Do not use this data if you do not agree with any of the following statements:-

All drawings are based upon site information supplied by third parties and as such their accuracy cannot be guaranteed. All features are approximate and subject to clarification by a detailed topographical survey, statutory service enquiries and confirmation of the legal boundaries.


Do not scale the drawing. Use figured dimensions in all cases. Check all dimensions on site. Report any discrepancies in writing to Macdonald Dickson Architecture before proceeding.

PROPOSED MATERIALS:


- WALLS - RENDER TO MATCH EXISTING
- ROOF - GREY CONCRETE TILE
- EAVES - TIMBER PAINTED BLACK
- WINDOWS/ DOORS - BLACK ALUMINIUM

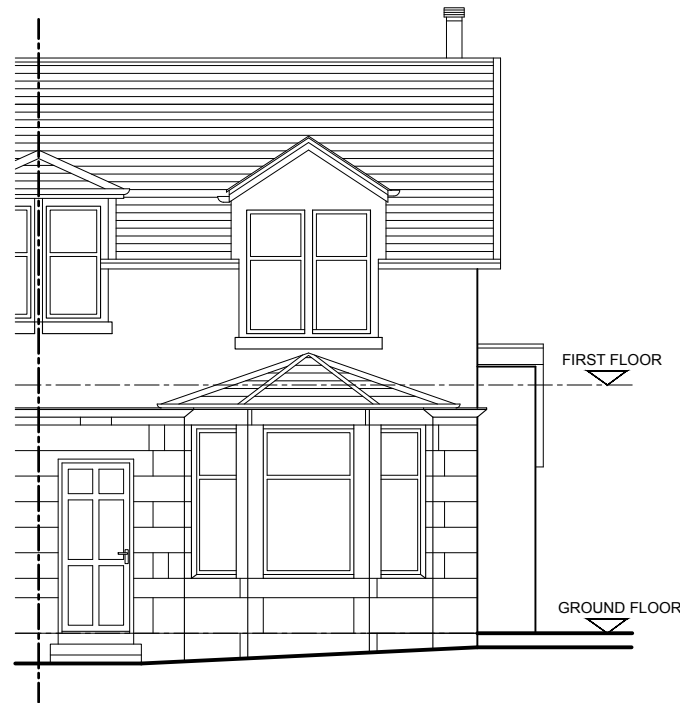

FRONT (SOUTH) ELEVATION

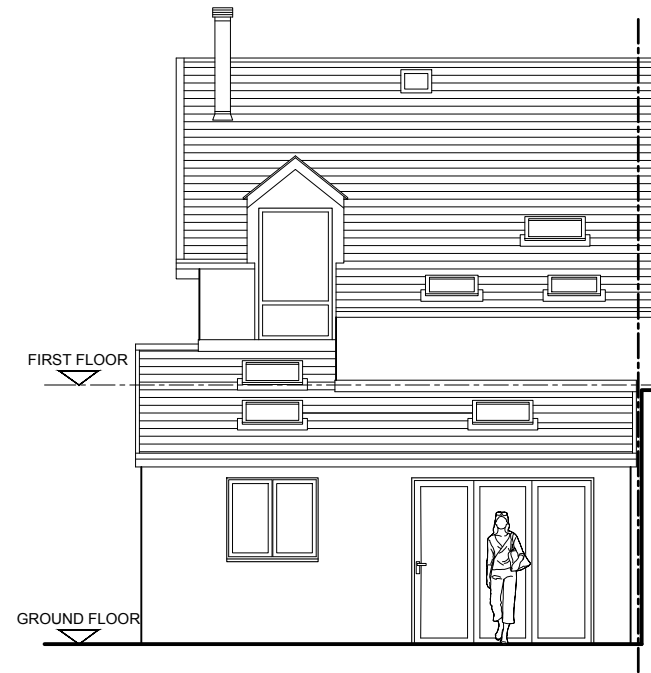

REAR (NORTH) ELEVATION

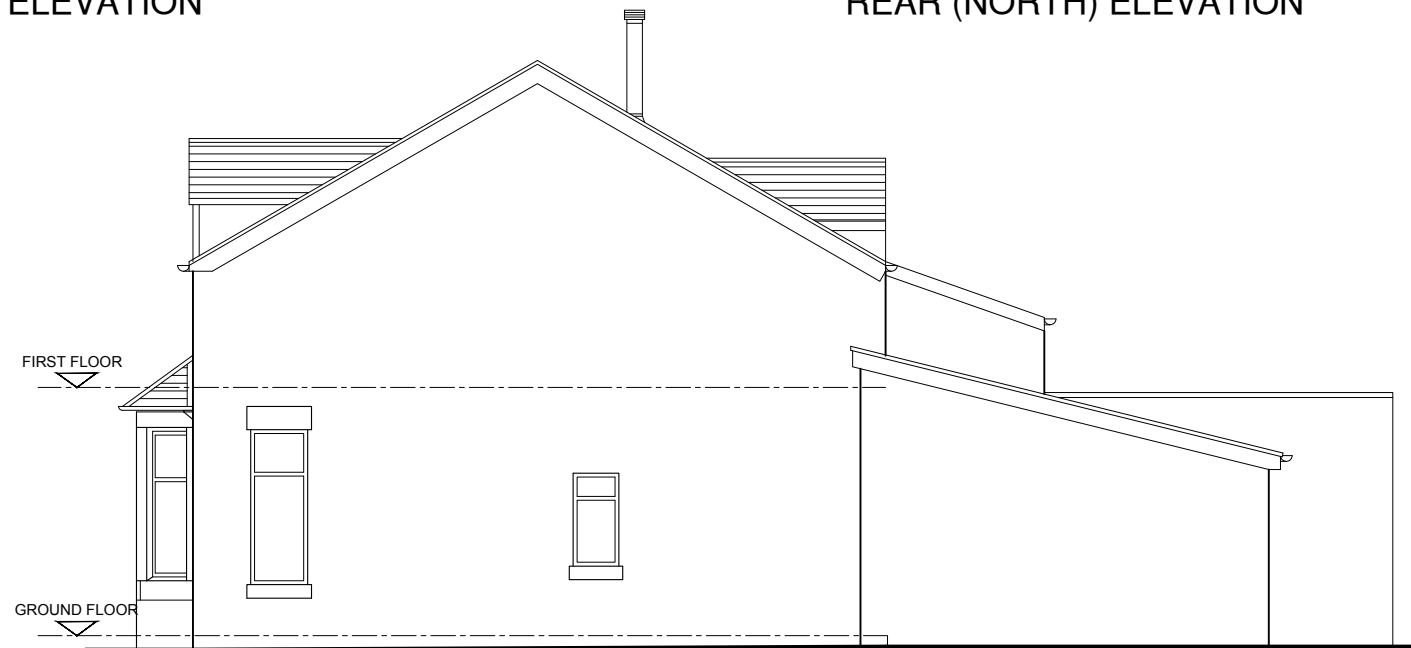

SIDE (EAST) ELEVATION

Revision: Date: Drawn By:

01
First Issue

Amendment

Status

Preliminary

Project

**PROPOSED ALTERATIONS TO
14 PARK ROAD, GIFFNOCK
FOR MISS CONNOR**

Drawing

ELEVATIONS AS PROPOSED

Project No. Drawing No. Revision
AE002 01

Scale at A3 Drawn By
1:100 DMacd