


Bunds: levels, cut and fill volumes to engineer calculations, placed in accordance with engineer design and specification, slopes to receive landscape planting not to exceed 1:2.5.

Bunds to be formed from on site material, top 300mm min depth to comprise stripped site topsoil for planting or 200mm min depth for seeding.

Planting Area 2

Woodland Mix

46 No.	Alnus glutinosa	20%
46 No.	Betula pubescens	20%
12 No.	Carpinus betulus	5%
34 No.	Corylus avellana	15%
12 No.	Ilex aquifolium	5%
23 No.	Pinus sylvestris	10%
46 No.	Quercus robur	20%
12 No.	Sorbus aucuparia	5%
Individual Trees		
5 No.	Alnus glutinosa	10%
14 No.	Carpinus betulus	30%
5 No.	Fagus sylvatica	10%
10 No.	Quercus robur	20%
14 No.	Tilia cordata	30%

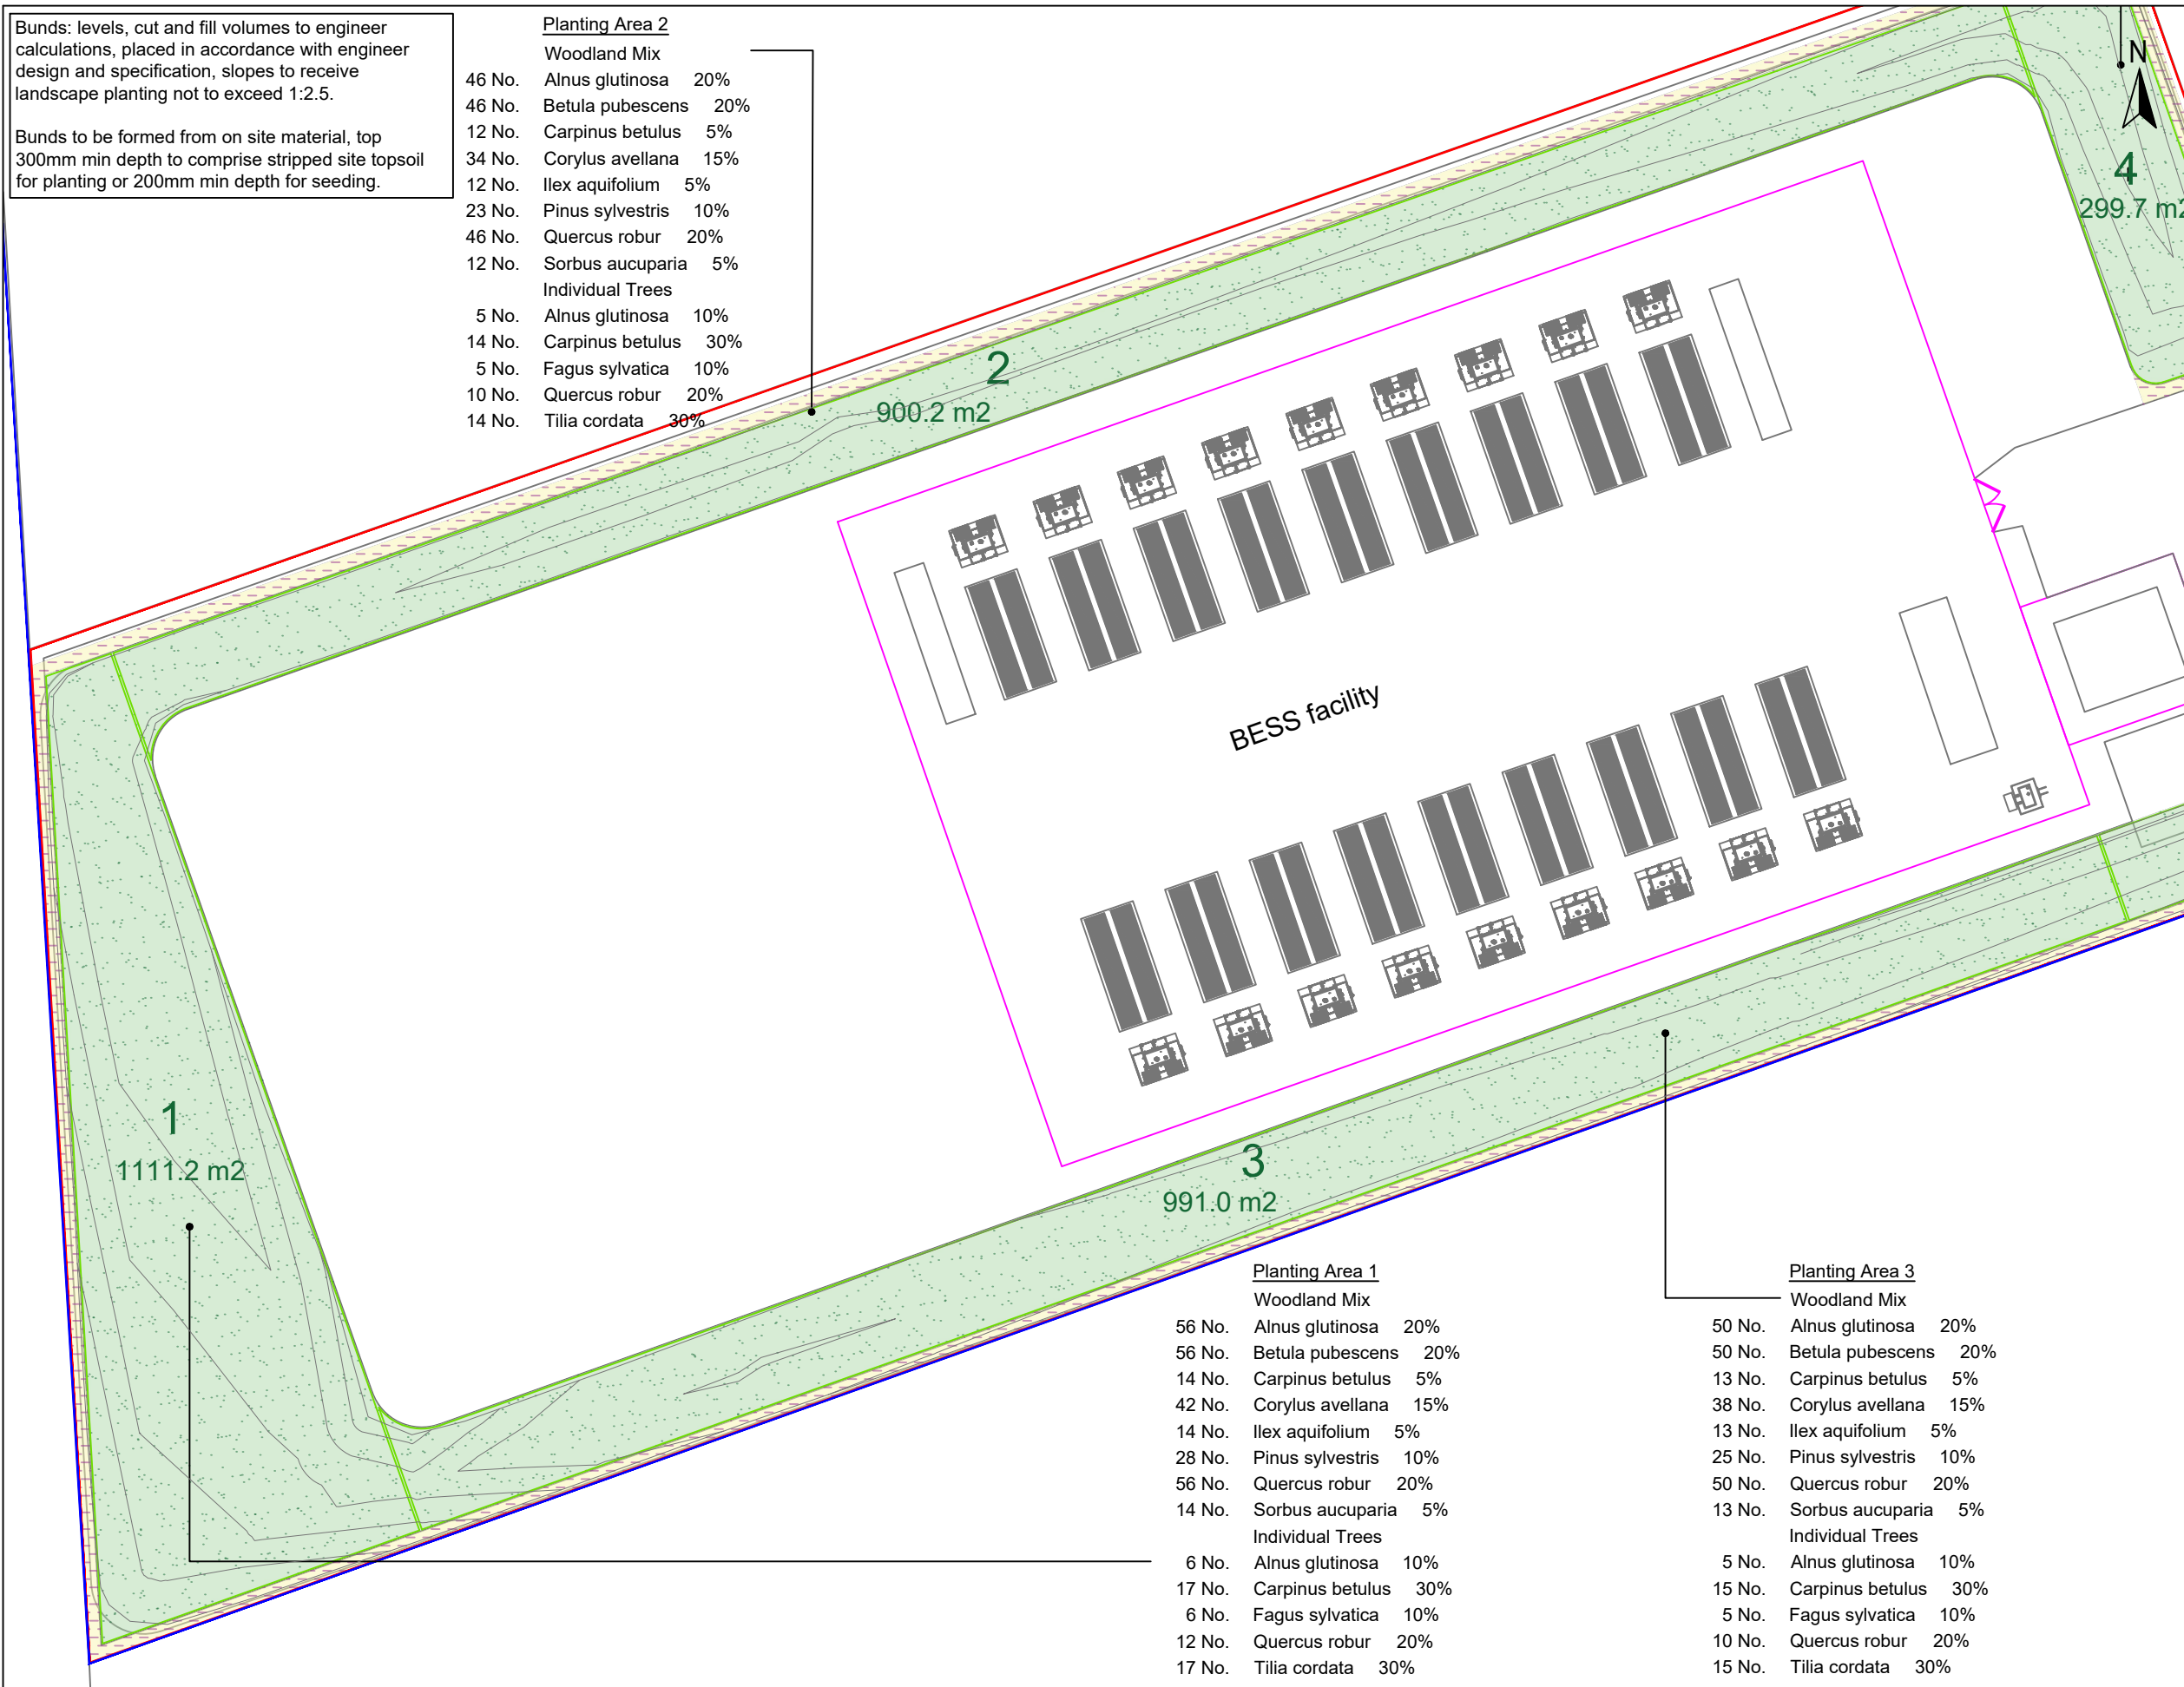

Planting Area 1

Woodland Mix

56 No.	Alnus glutinosa	20%
56 No.	Betula pubescens	20%
14 No.	Carpinus betulus	5%
42 No.	Corylus avellana	15%
14 No.	Ilex aquifolium	5%
28 No.	Pinus sylvestris	10%
56 No.	Quercus robur	20%
14 No.	Sorbus aucuparia	5%
Individual Trees		
6 No.	Alnus glutinosa	10%
17 No.	Carpinus betulus	30%
6 No.	Fagus sylvatica	10%
12 No.	Quercus robur	20%
17 No.	Tilia cordata	30%

Planting Area 3

Woodland Mix

50 No.	Alnus glutinosa	20%
50 No.	Betula pubescens	20%
13 No.	Carpinus betulus	5%
38 No.	Corylus avellana	15%
13 No.	Ilex aquifolium	5%
25 No.	Pinus sylvestris	10%
50 No.	Quercus robur	20%
13 No.	Sorbus aucuparia	5%
Individual Trees		
5 No.	Alnus glutinosa	10%
15 No.	Carpinus betulus	30%
5 No.	Fagus sylvatica	10%
10 No.	Quercus robur	20%
15 No.	Tilia cordata	30%

KEY:

- Land ownership boundary
- Application boundary
- BESS enclosure stock fence
- Woodland Mix & Individual trees (300mm min topsoil)
- Tussock Grass Mix (200mm min topsoil)

GENERAL NOTES

Do not scale from this drawing.
 Only work to written dimensions.
 Drawing is for planning purposes only not for construction.

All site dimensions shall be verified by the Contractor on site prior to commencing any works.
 All contractors should ascertain the location of all underground services/utilities before undertaking any work and conflicts resolved.
 It is assumed all work will be carried out by an experienced competent contractor working to an approved method statement.

To be read in accordance with drawings:
 0538-SHRK-XX-DR-L-100-04: Landscape GA
 0538-SHRK-XX-DR-L-102-04: Landscape Planting Plan - Sheet 2

Rev.	Date	Amendment	Drawn	Chkd.	Appd.
04	17/11/23	Updated to Platform Layout LDS/17335 P25 Nov16 Layout revised no change to landscape proposal.	CC	DP	DP
03	13/11/23	Updated to Platform Layout LDS/17335 P25 Nov10	CC	DP	DP
02	31/10/23	Adjustment to proposed tussock grass mix area and to stock fence extent.	CC	DP	DP
01	30/10/23	Updated to Drawing No: LDS/17335 P16. Bund information added as per Platform Layout- Tasia 9610-RJM-05. Notes added regarding bund composite and slope gradients.	CC	DP	DP

STEPHENSON HALLIDAY
 Planning, Landscape & Environment
 an RSK company

Exchange Tower, 19 Canning Street, Edinburgh, EH3 7EH
 Tel: +44 (0) 161 236 2757
 Email: info@stephenson-halliday.com
 Web: www.stephenson-halliday.com

Client
TagEnergy

Project Title
**Pitkey BESS
 Planning Conditions Discharge
 Landscape Conditions**

Drawing Title
**Landscape Planting Plan
 Sheet 1**

Drawn	Date	Checked	Date	Approved	Date
RF	17/04/2023	DL	20/04/2023	DL	20/04/2023

Scale	Orig Size	Status
1:500	A3	Planning

Drawing No.	Rev.
0538-SHRK-XX-0XX-ODR-L-101	04

File Path
 SH Projects 500s - 0538 - Pitkey BESS Landscape/05 Working Files/03 CAD/0538 Pitkey BESS CC

