


**PROPOSED EXTENSION DEVELOPMENT
36 RUSSELL AVENUE, SPROWSTON**

BLOCK PLAN SCALE 1 : 200

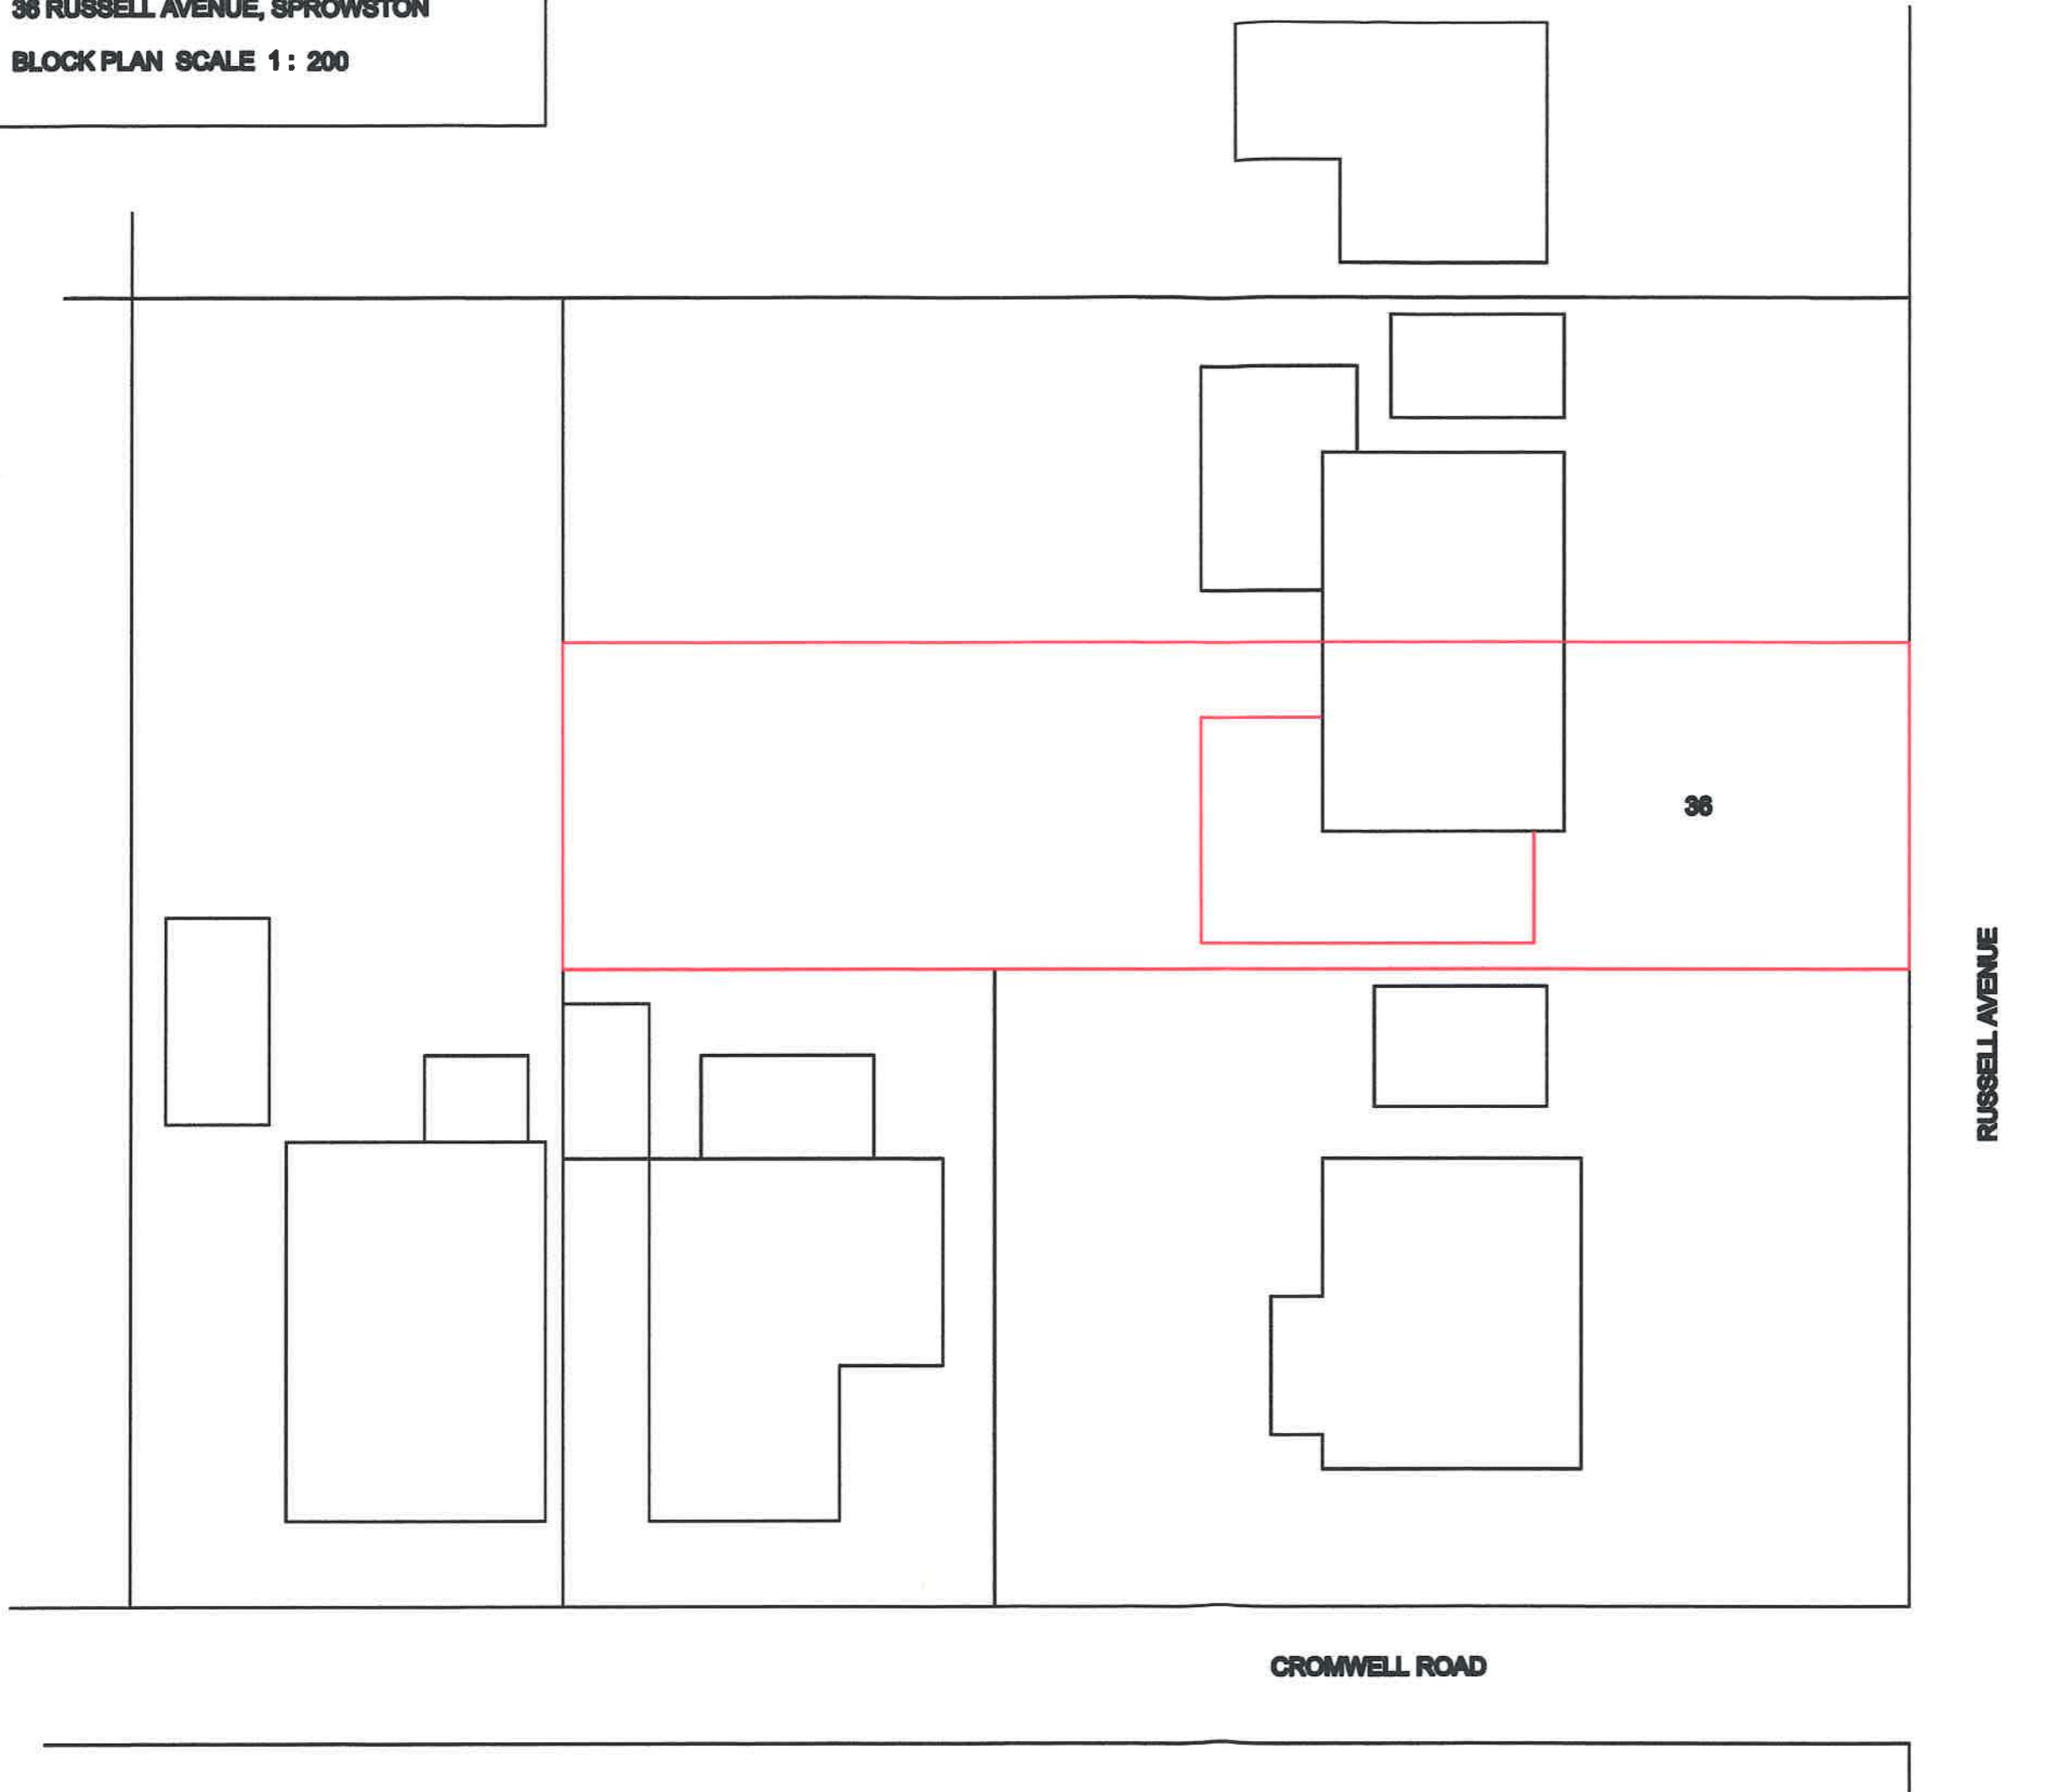

RUSSELL AVENUE

CROMWELL ROAD

