
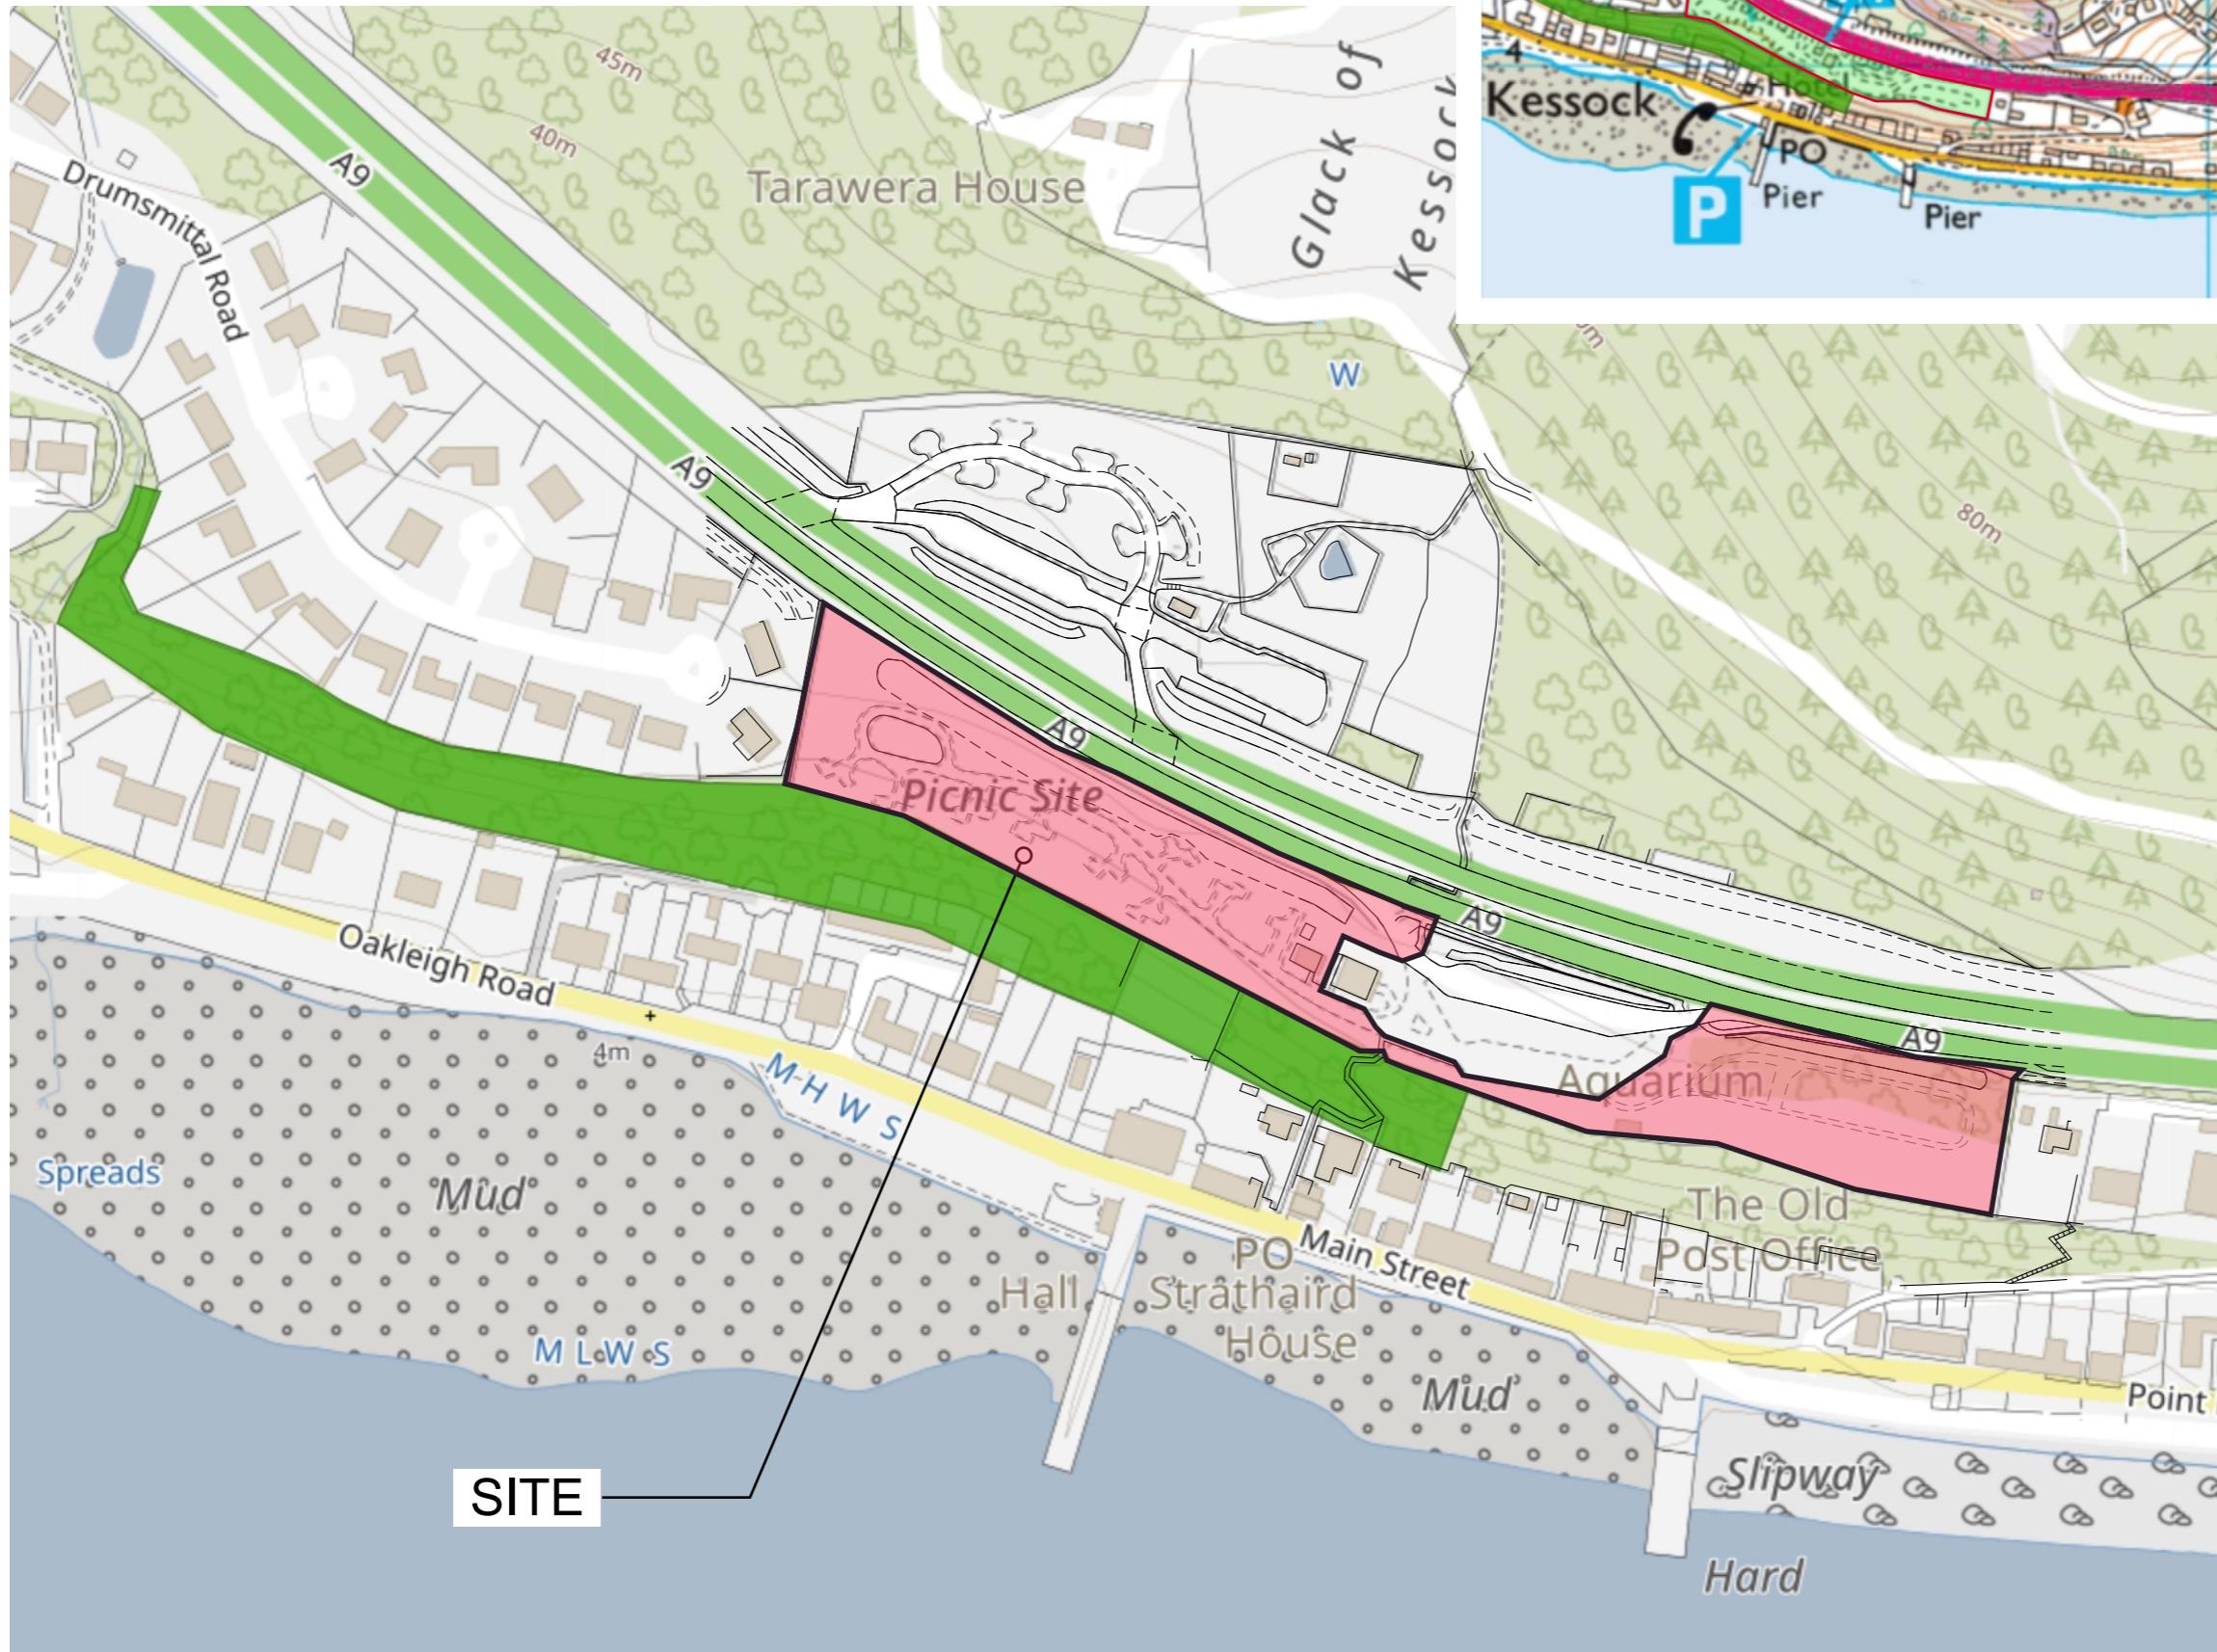
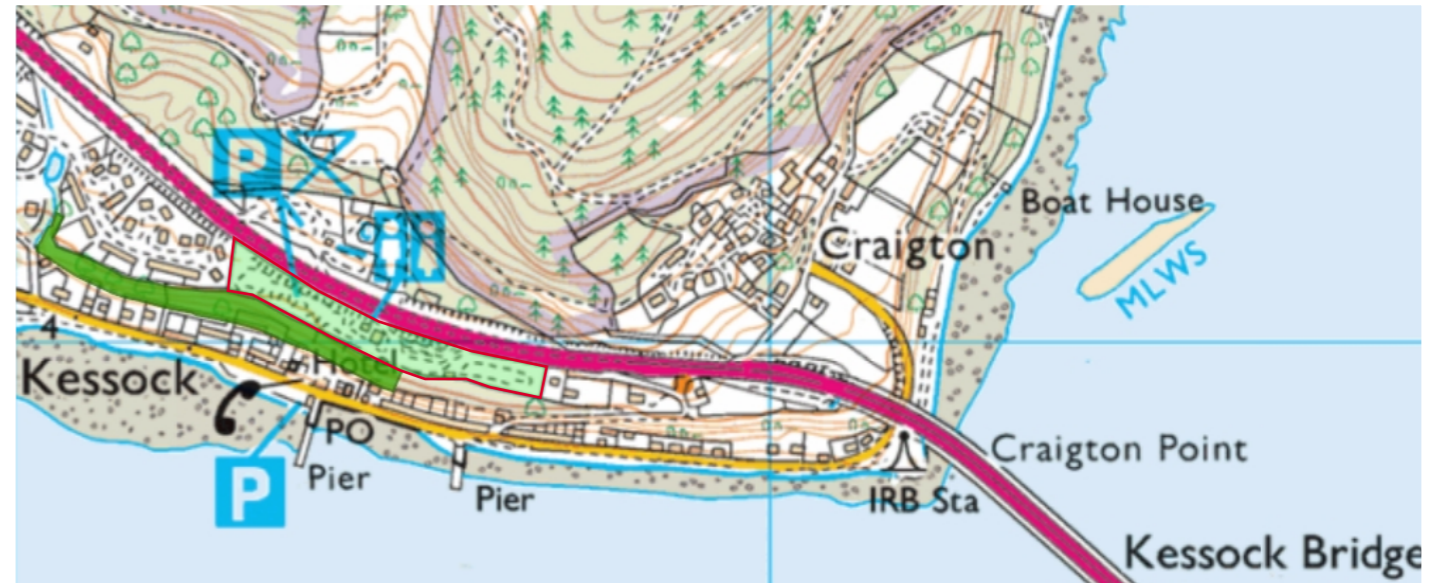


1 Location Plan

Scale 1:2500 @ A3

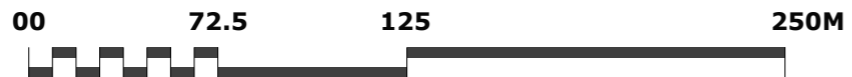

Revision	Description	Date
-	As Noted	03/07/23

HRI | Munro architecture

62 Academy Street Inverness IV1 1LP
t: 01463 240066 f: 01463 717247
admin@hri-architects.com

www.hri-architects.com

Project stage:
PLANNING

Project title:
Proposed Campervan Facility
North Kessock, Inverness

Drawing title:
LOCATION PLAN

Project Lead: AB	Project no: 1.7134
Drawn by: FS	Scale: 1:250 @ A3 or as noted
Checked by: AB	Drawing no:
Date: July 3, 2023	Rev no: B

© HRI Munro Architecture Ltd. All rights reserved.