


NOTE:
 - LOCATIONS OF ALL SERVICES/ SEWERS CROSSING SITE TO BE CONFIRMED PRIOR TO COMMENCING WORK ON SITE TO ALLOW BOREHOLE LOCATIONS TO BE ADJUSTED ACCORDINGLY.
 - BOREHOLE SPACING MAY BE REDUCED AS SITE WORKS PROGRESS DEPENDENT ON BOREHOLE RESULTS.

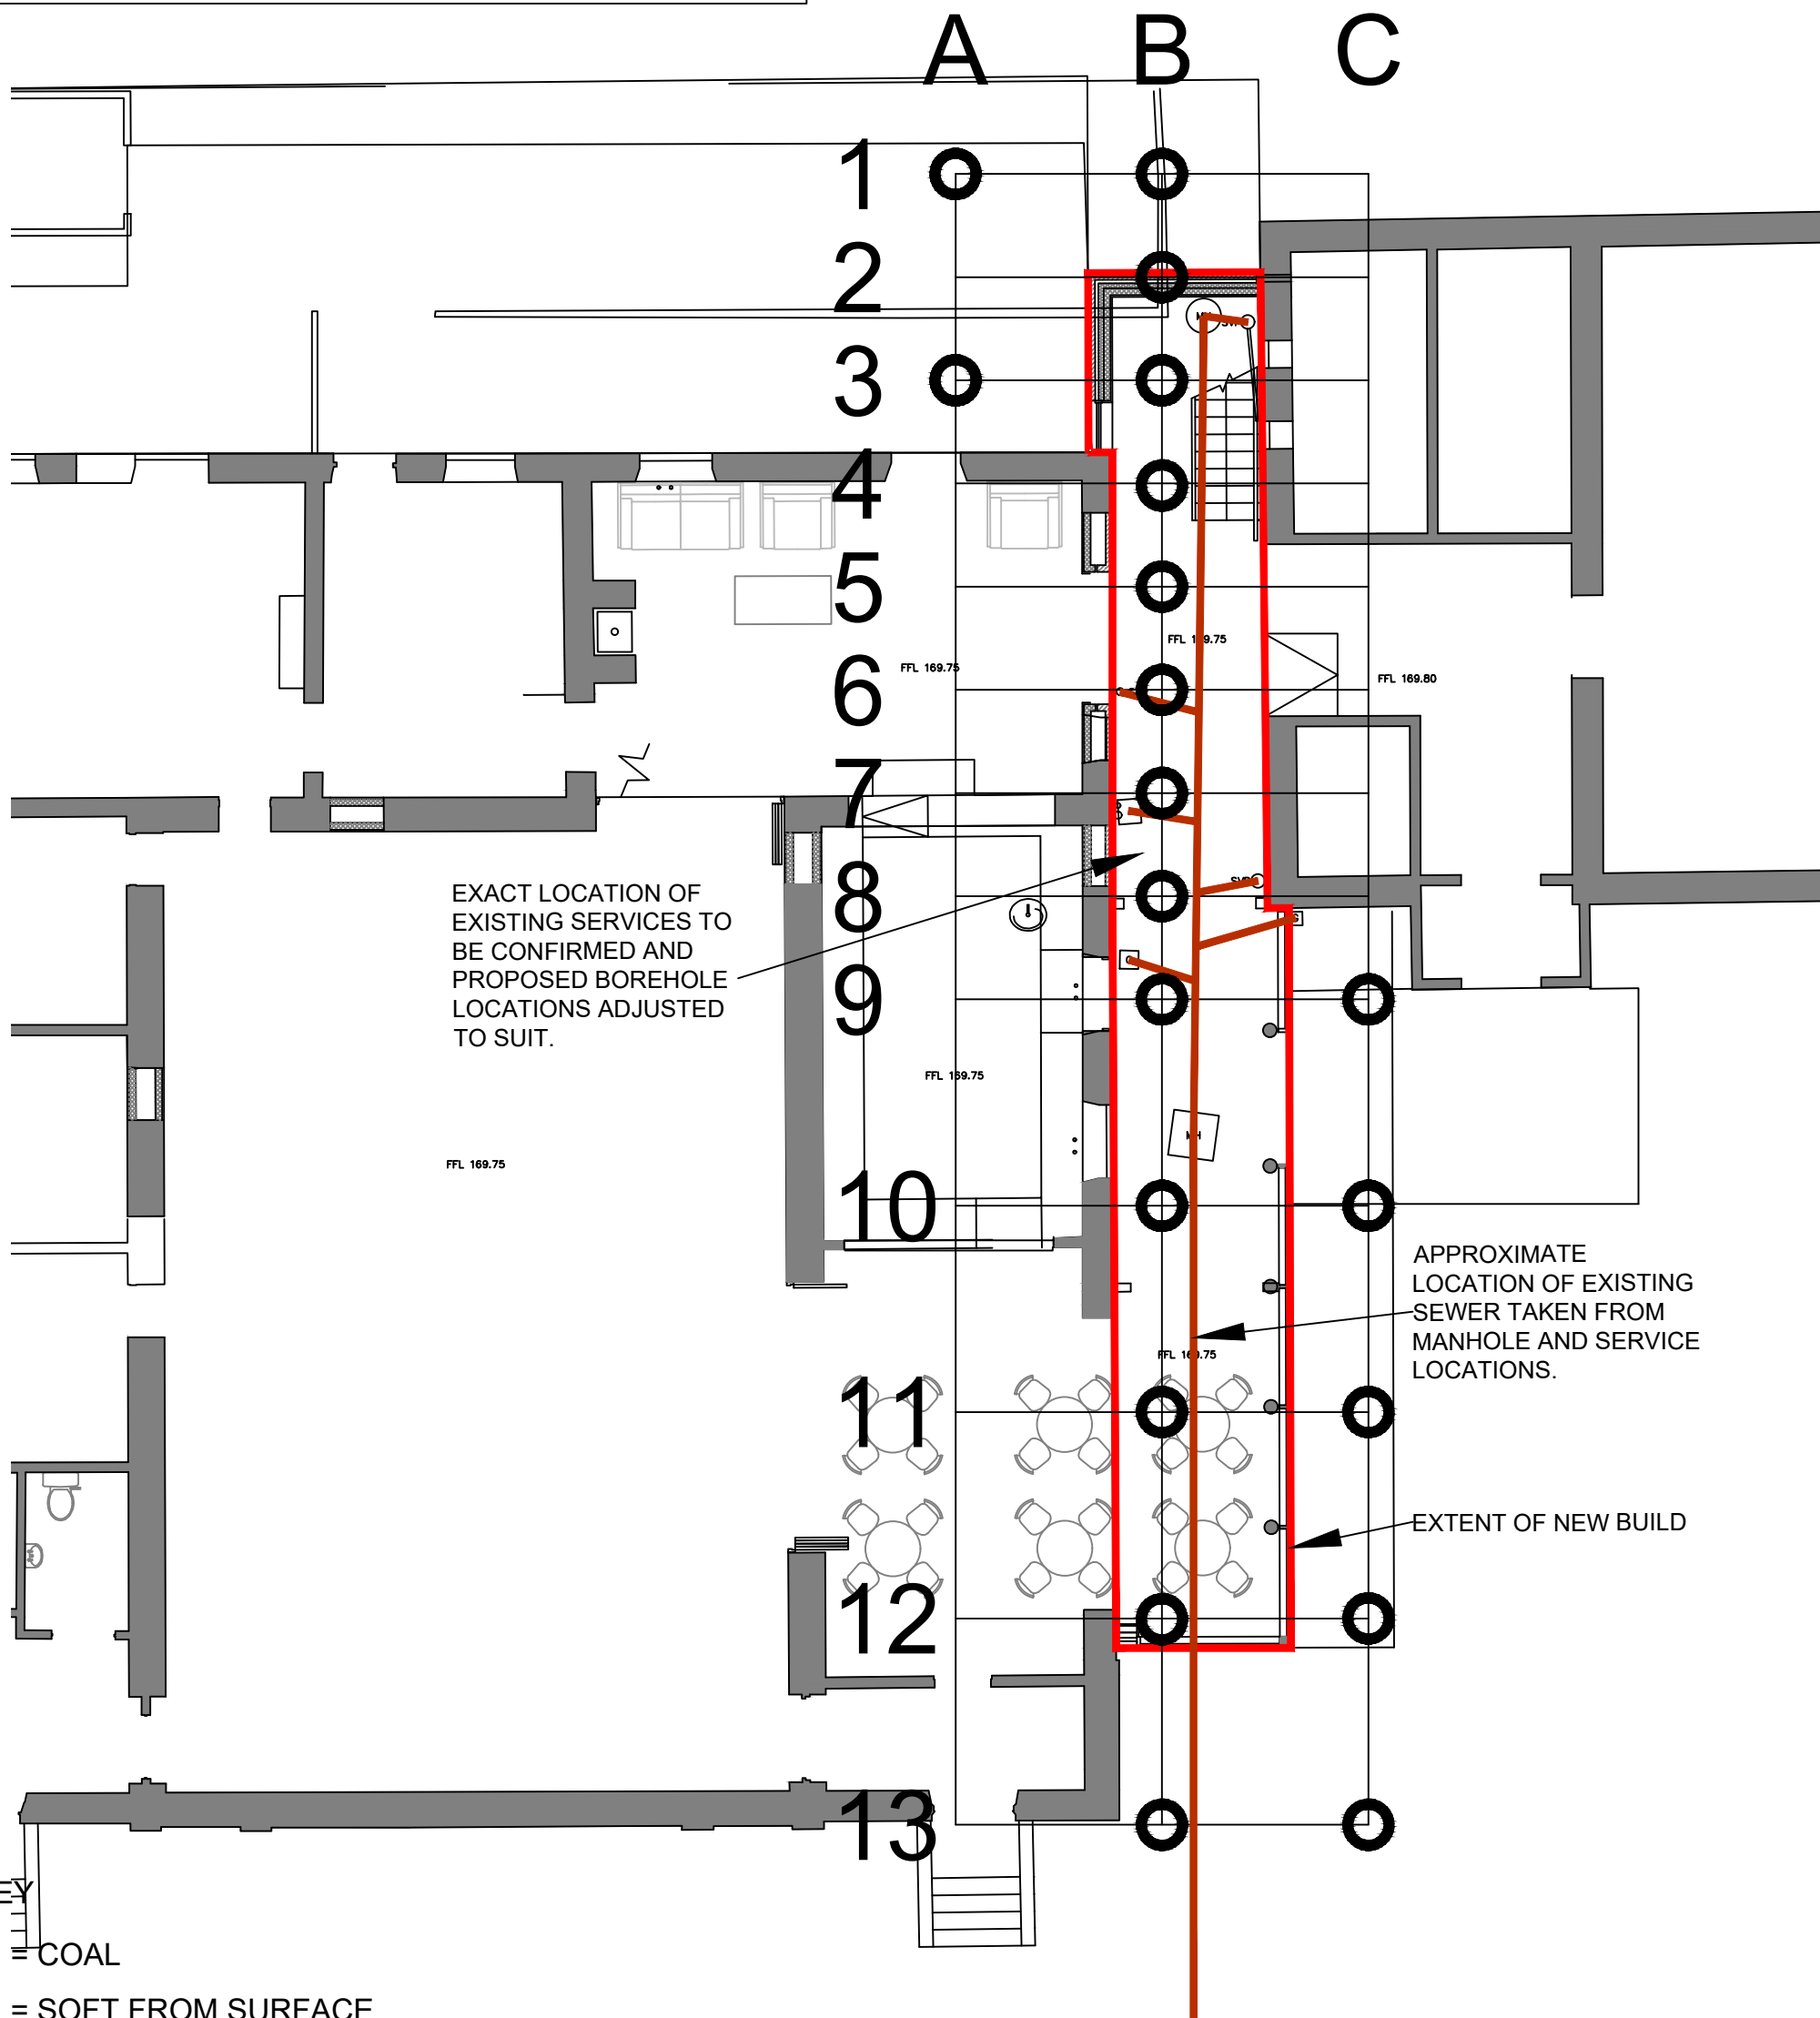

- KEY
- = COAL
 - = SOFT FROM SURFACE
 - = SOFT
 - = BROKEN
 - = VOID
 - = GROUT
 - = SOLID MUDSTONE
 - 1.00 = GROUT TAKE (COMPLETE)
 - (1.00) = GROUT TAKE (ONGOING)



Haigh Huddleston & Associates

Civil Structural Engineering Consultants

Firth Buildings, 99 - 101 Leeds Rd, Dewsbury, WF12 7BU t 01924 464342 f 01924 450662
 e martin@haighhuddleston.co.uk

Client	GROUND SUPPORT SERVICES			
Project	DRIGHLINGTON METHODIST CHURCH			
Detail	DRILLING AND GROUTING PLAN			
Scale	Dwn	Chkd	Date	Dwg No.
1:100@A3	MD		Oct'23	E23/8115/202