


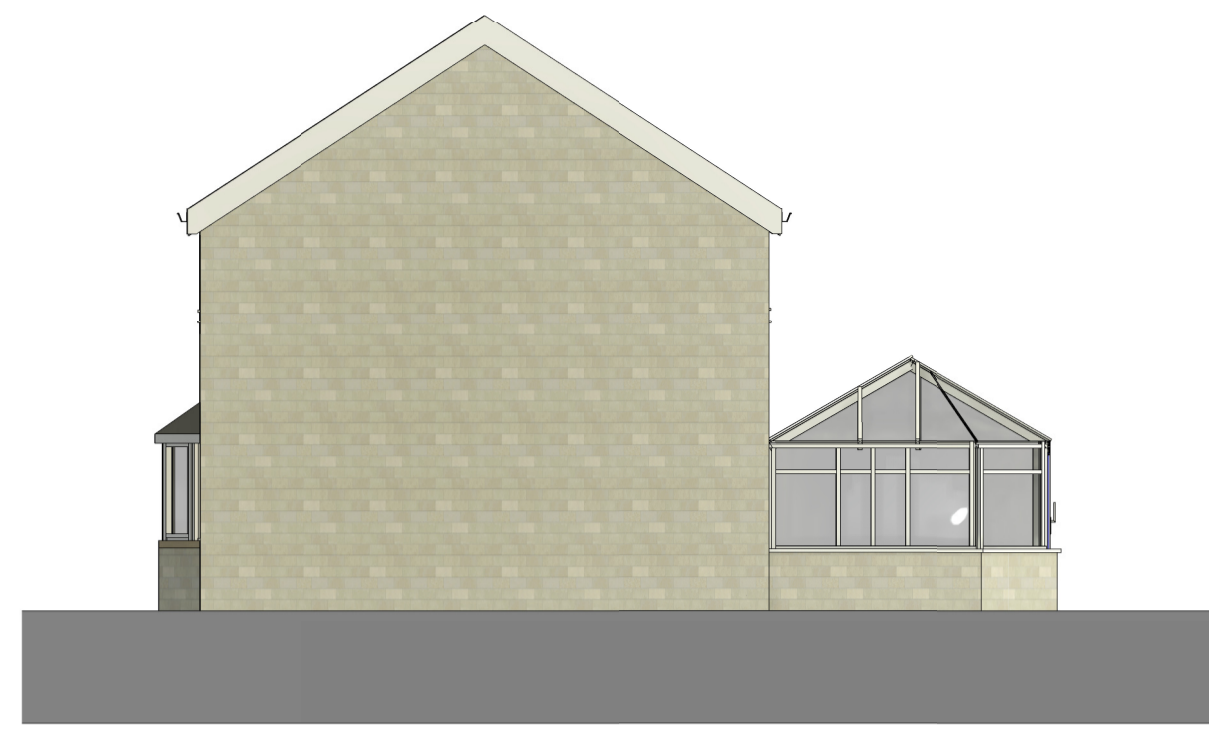

A - Existing East Elevation

1 : 100



B - Existing North Elevation

1 : 100





C - Existing West Elevation

1 : 100




D - Existing South Elevation


1 : 100

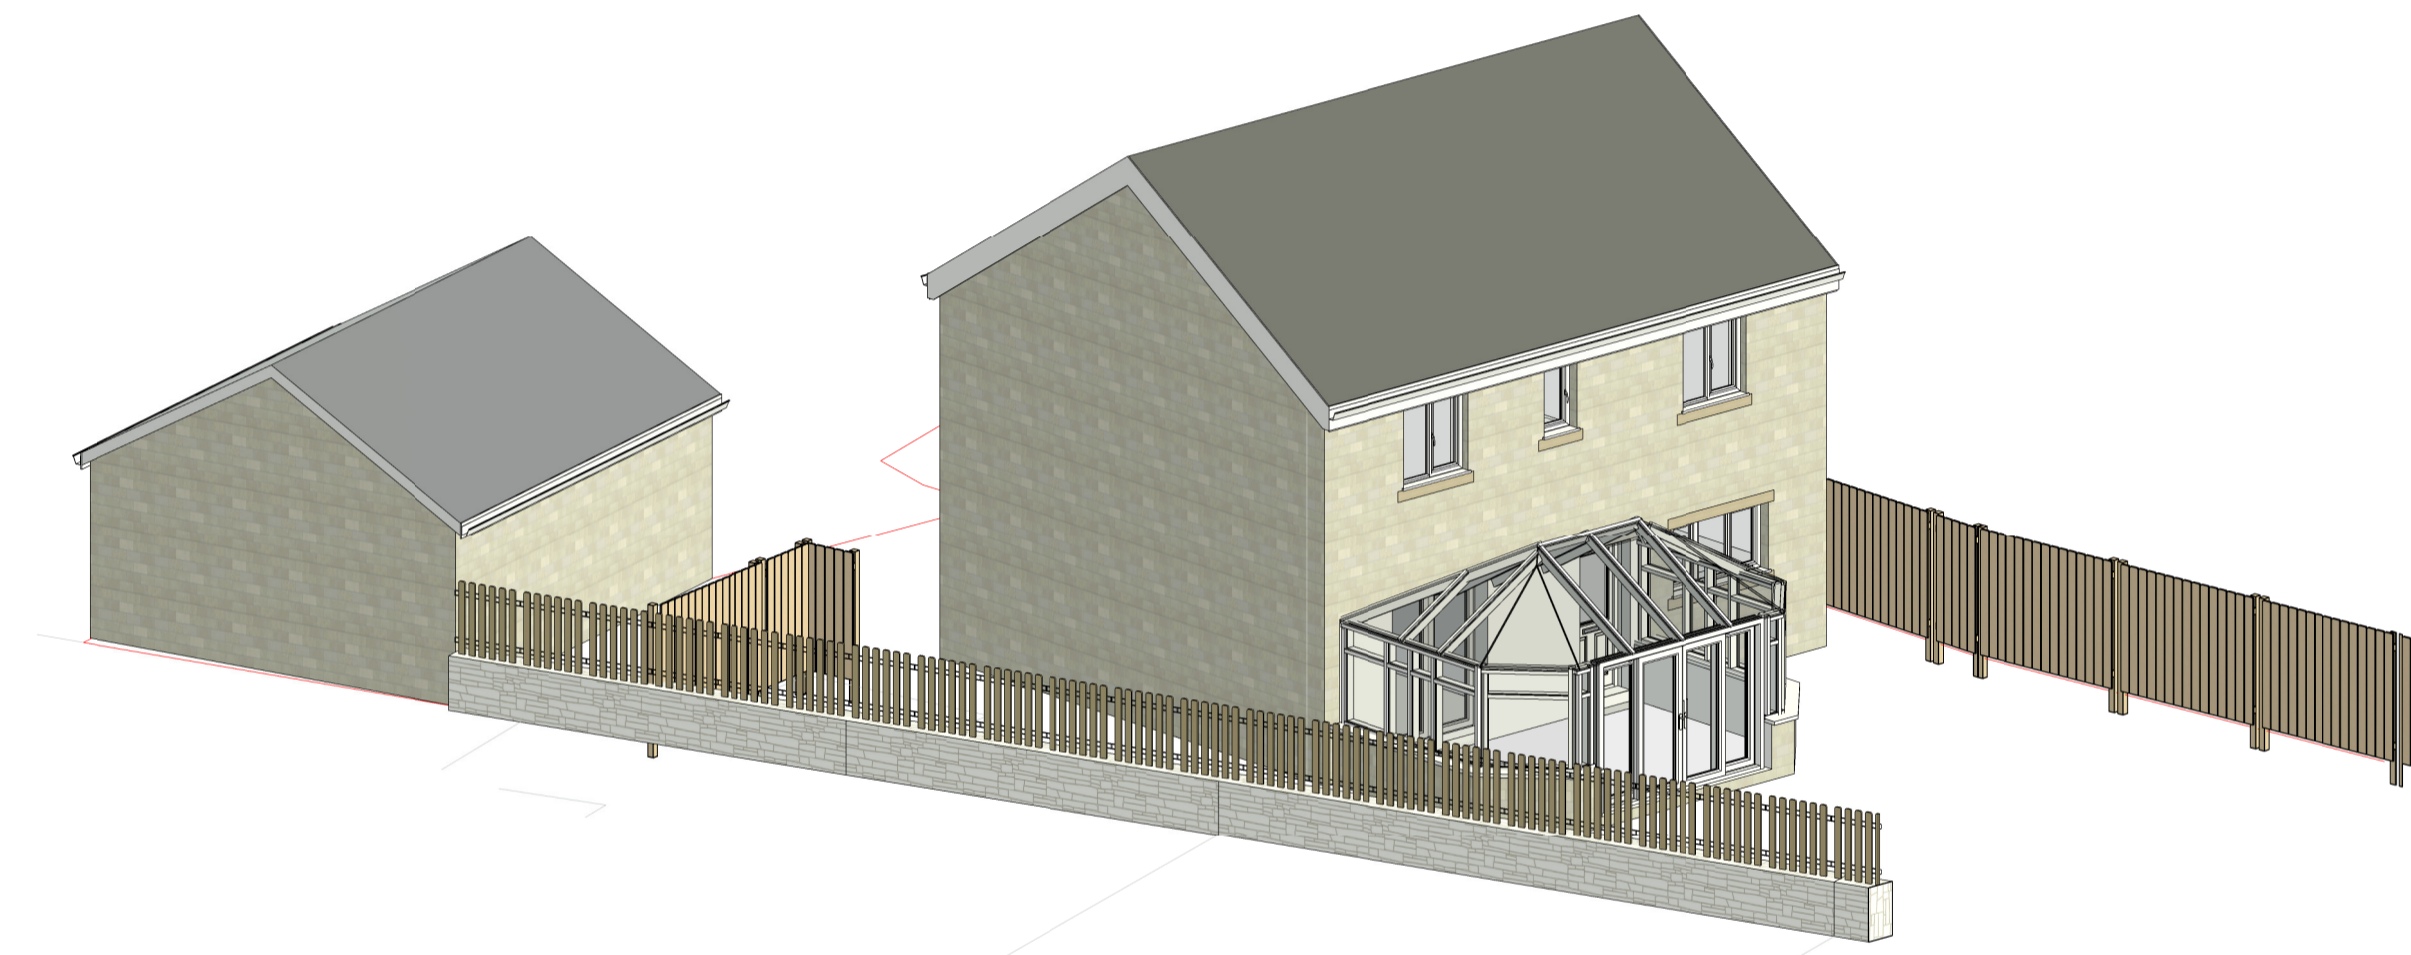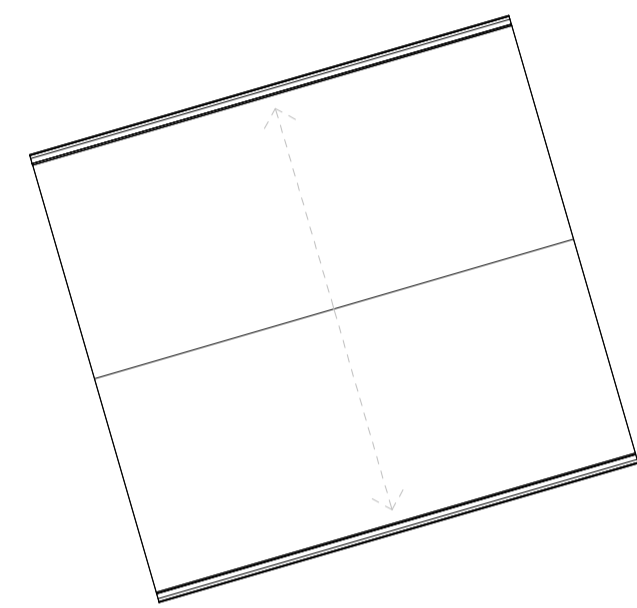

3D View1

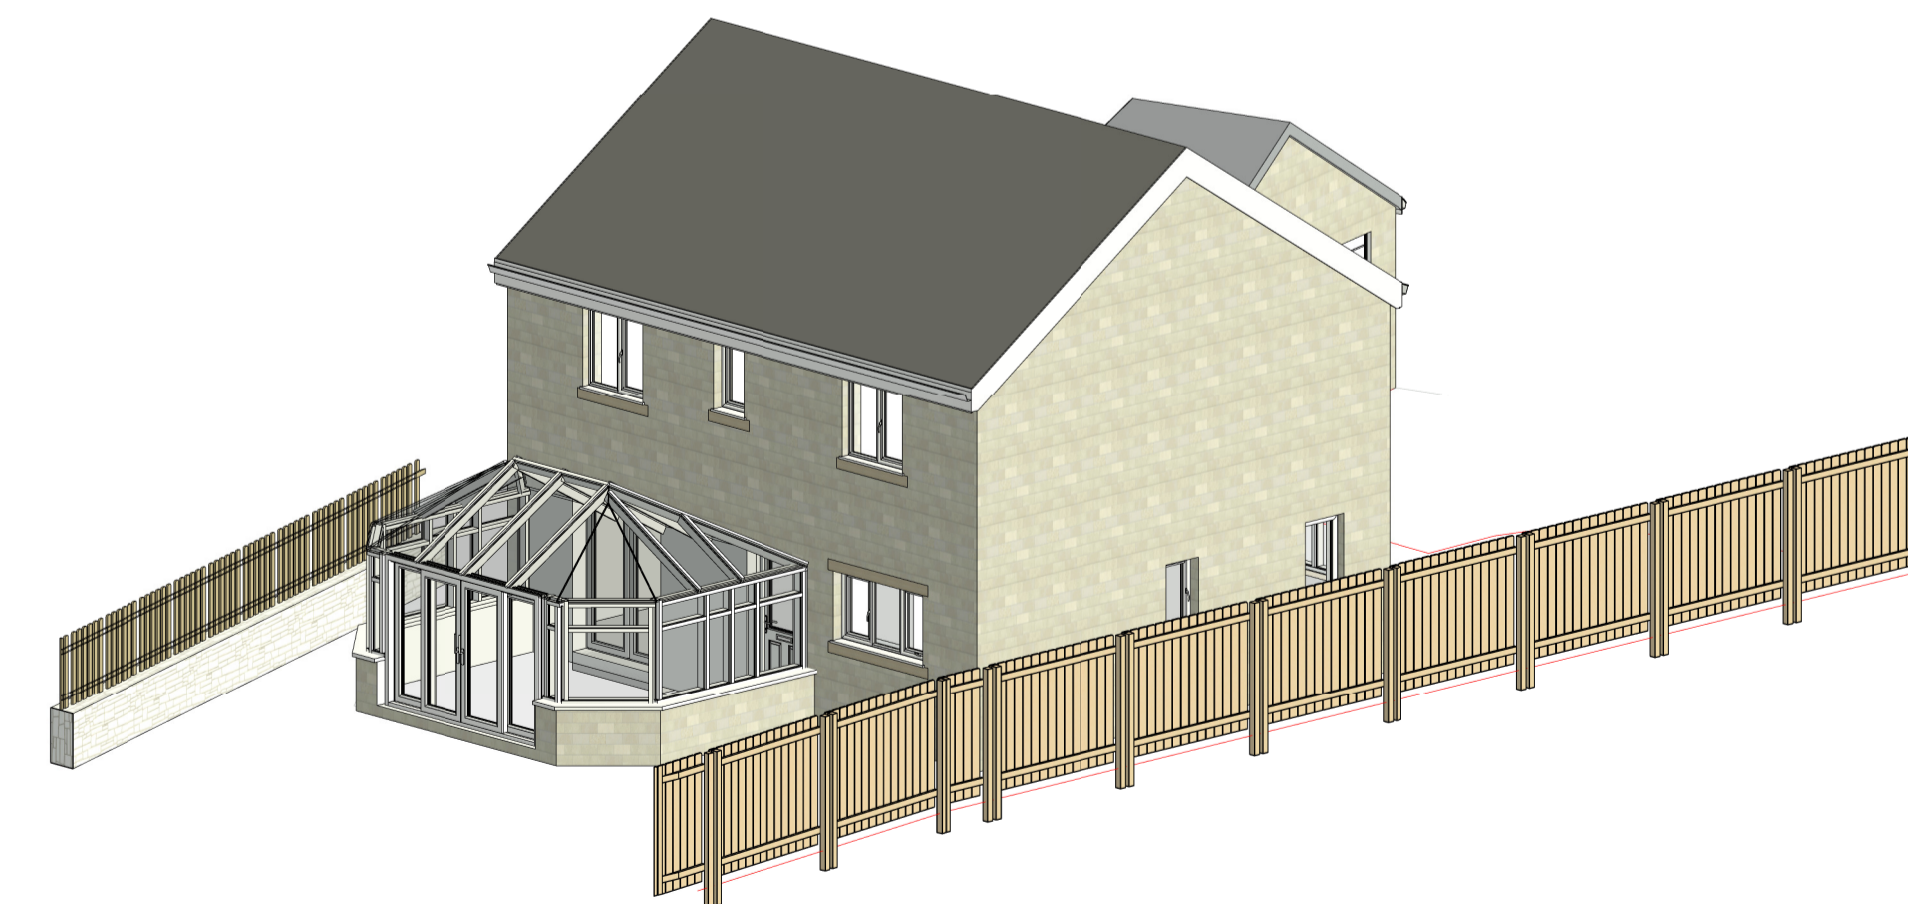


3D View 2

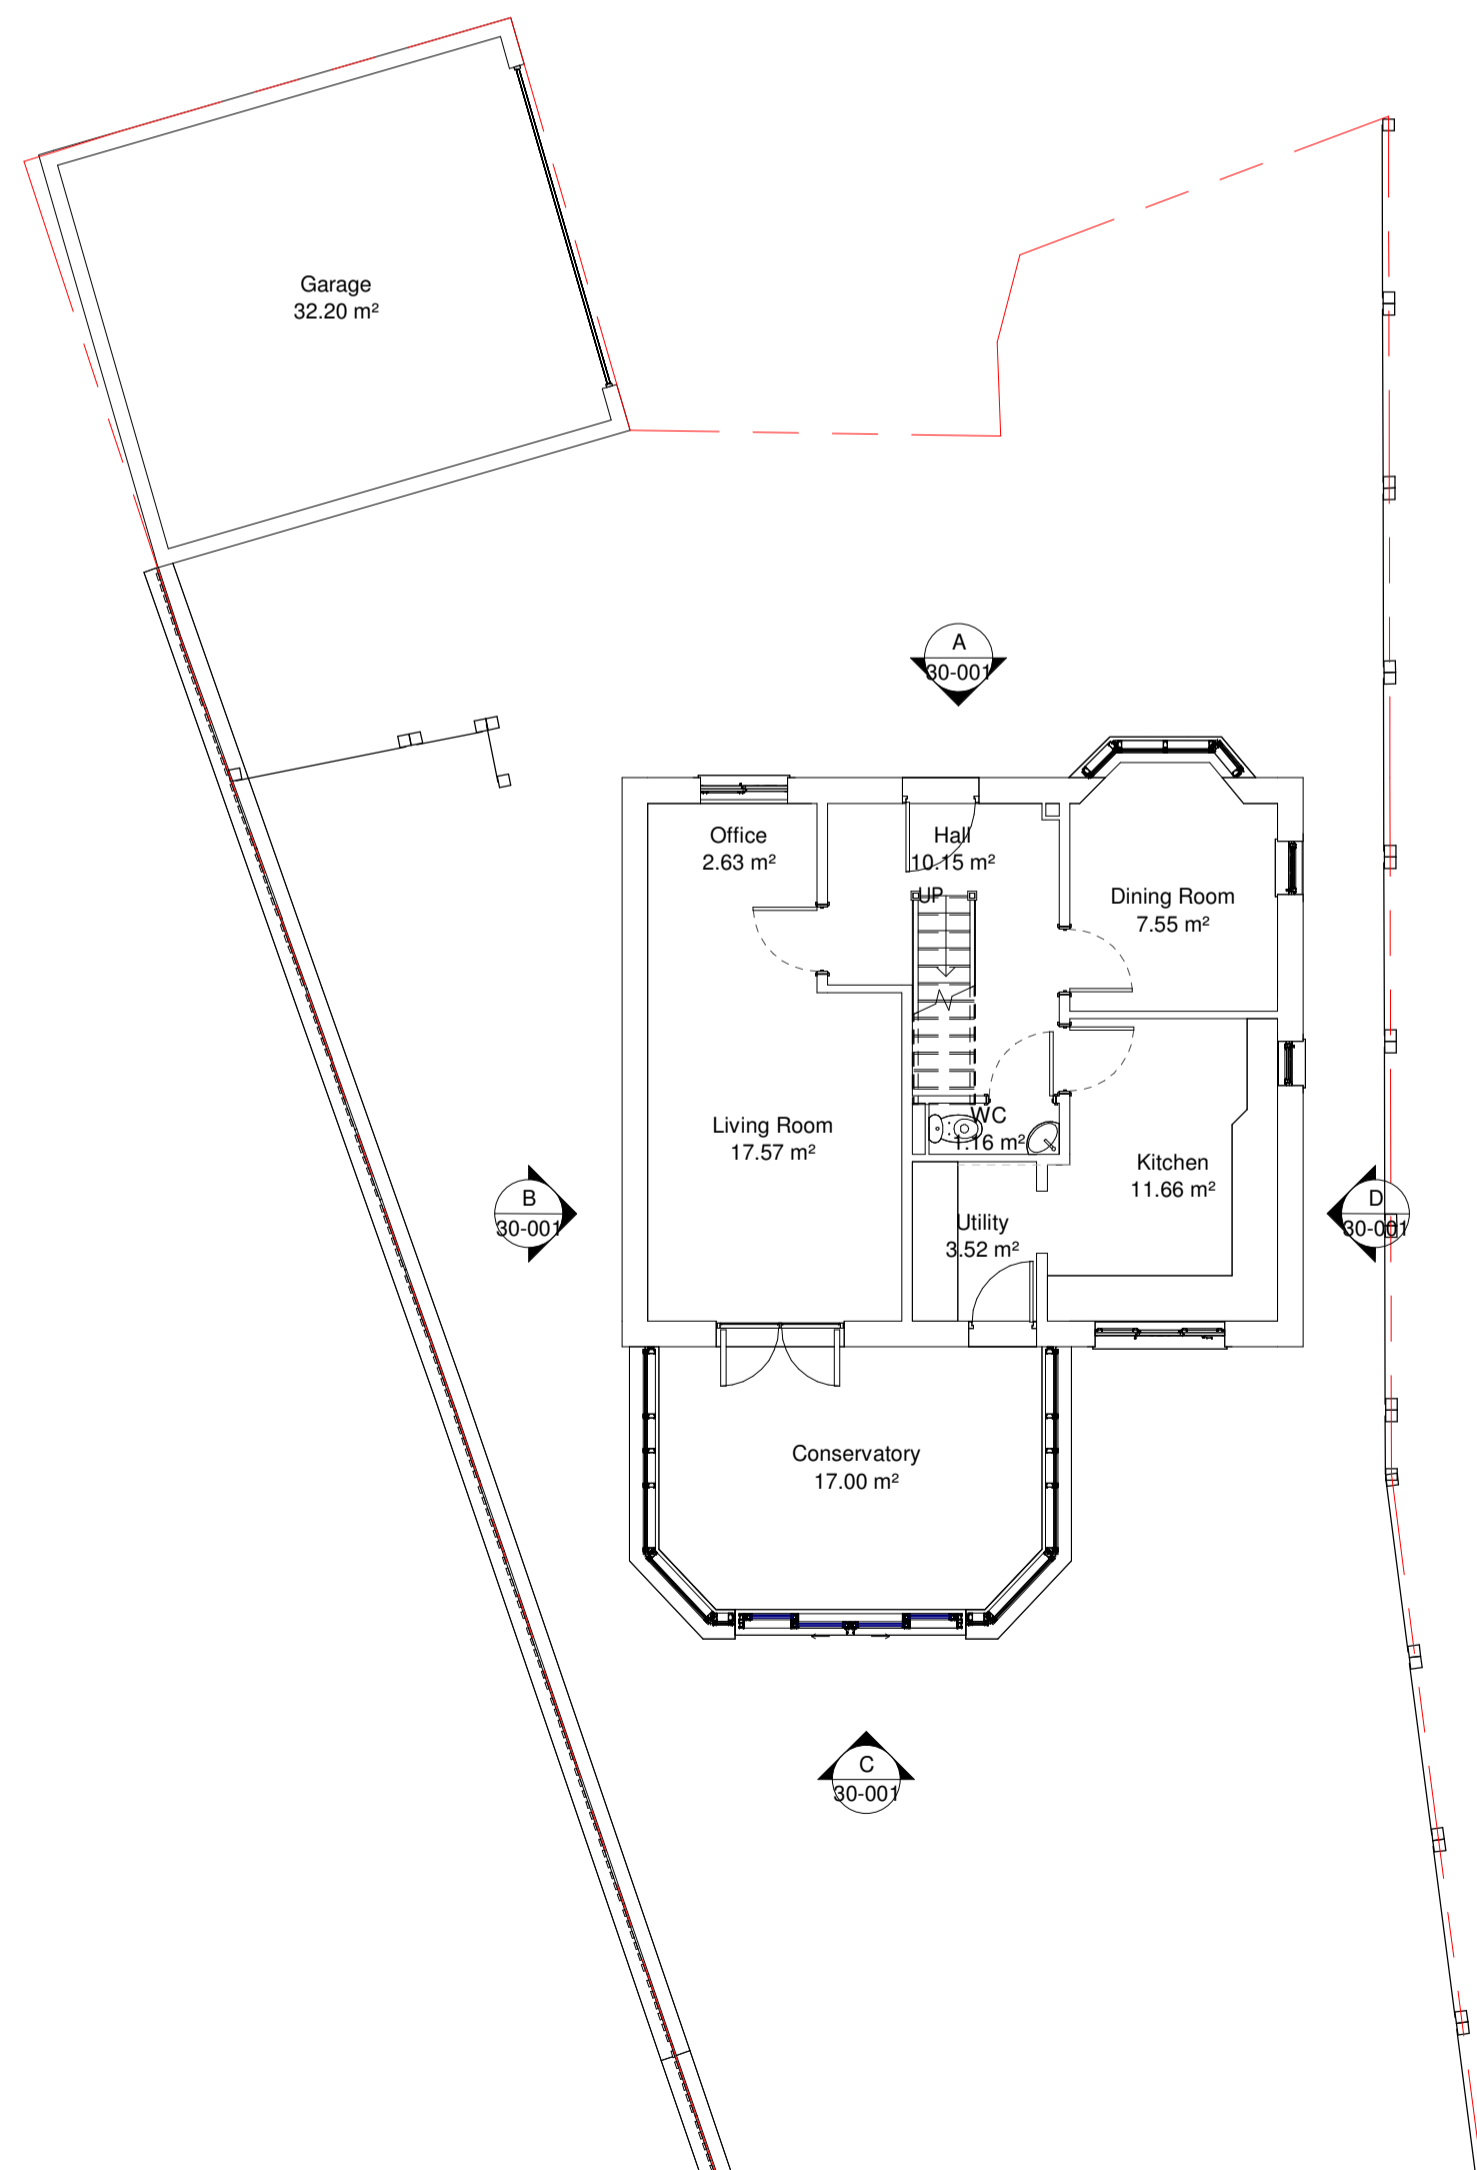


00-FFL - Ground Floor

1 : 100

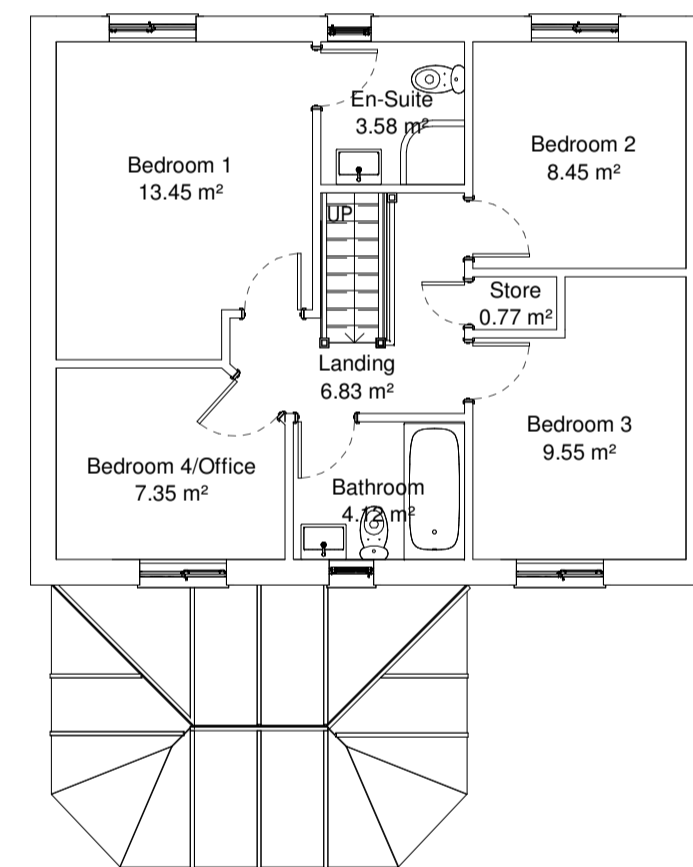

01 - First Floor

1 : 100

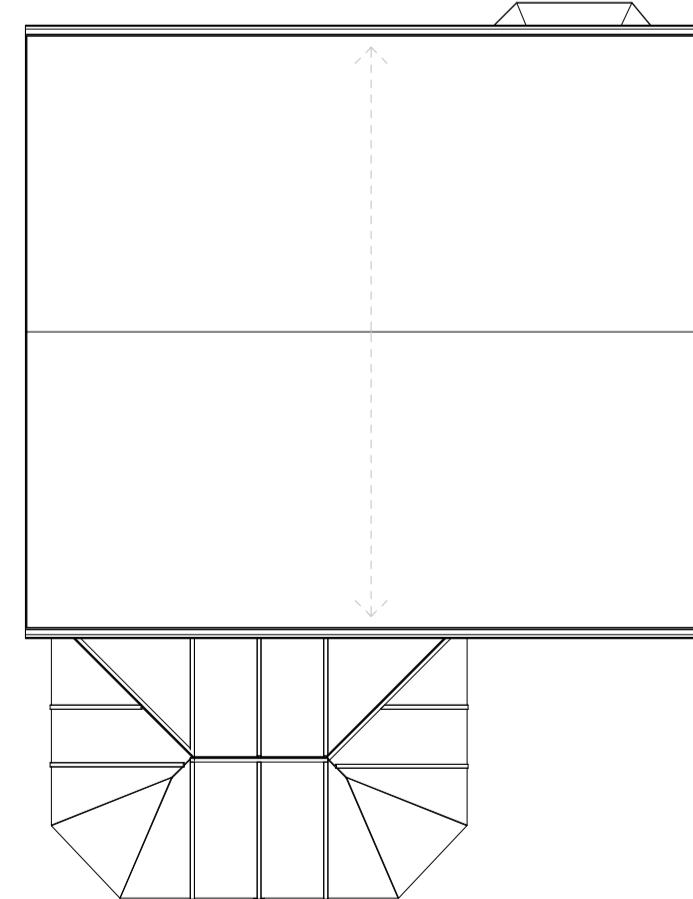

02 - Roof Level

1 : 100

NORTH



ORANGE DESIGN STUDIO.
ARCHITECTURAL PRACTICE

59a Huddersfield Rd | Mirfield | WF14 8AA
01924 650930
www.orangedesignstudio.co.uk

PROJECT
**7 FARRIERS COURT,
DRIFHLINGTON**

TITLE
EXISTING GA PLANS

SCALE
1 : 100 @ A1

DATE
13/11/23

DRAWN
GZ

REVIEWED
JH

ODS REF
23-761

NUMBER
30-001

REVISION

STATUS
PLANNING