



A - Proposed East Elevation

1 : 100




B - Proposed North Elevation

1 : 100



C - Proposed West Elevation



1 : 100

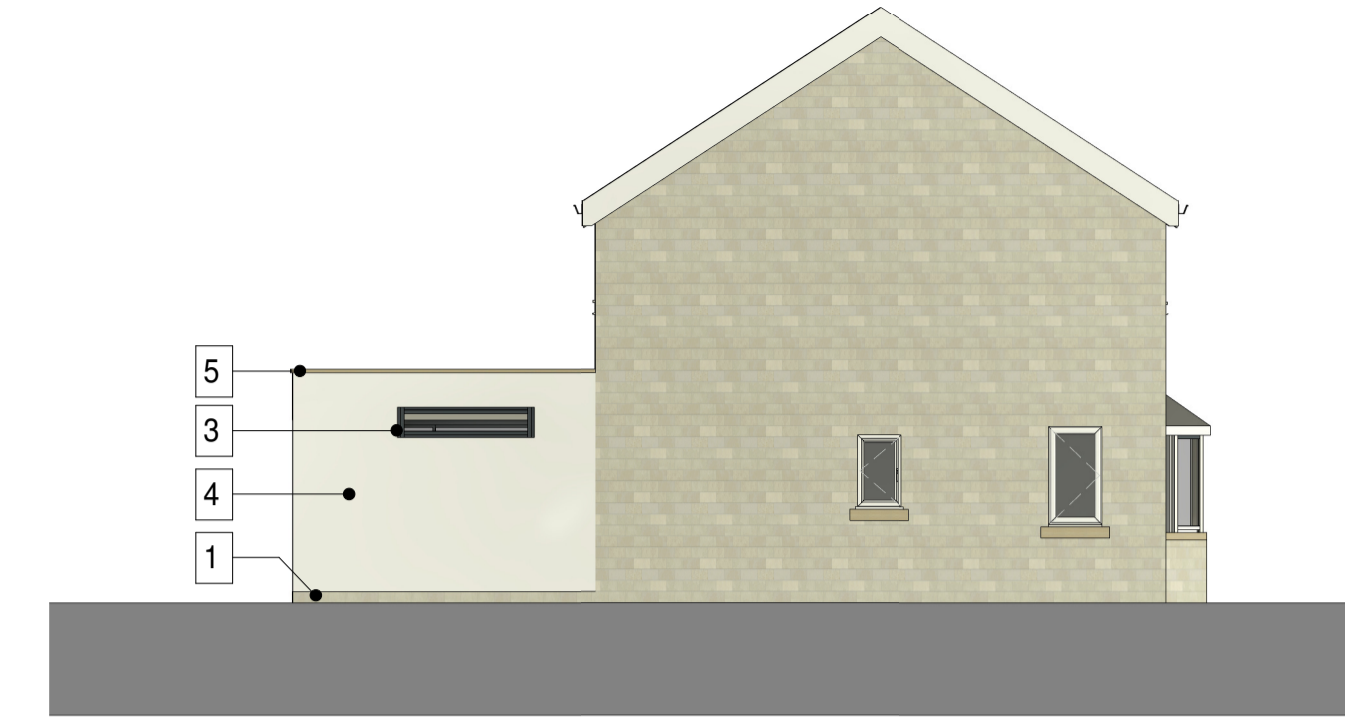


D - Proposed South Elevation

1 : 100


1	140mm Pitched Face Sandstone to match existing
2	Sqaure Cut Sandstone Head to match existing
3	Anthracte Aluminium Windows
4	High Quality through Render
5	Ashlar Stone Parpet flags
6	Anthracte Aluminium Corner Sliding Door
7	Timber cladding

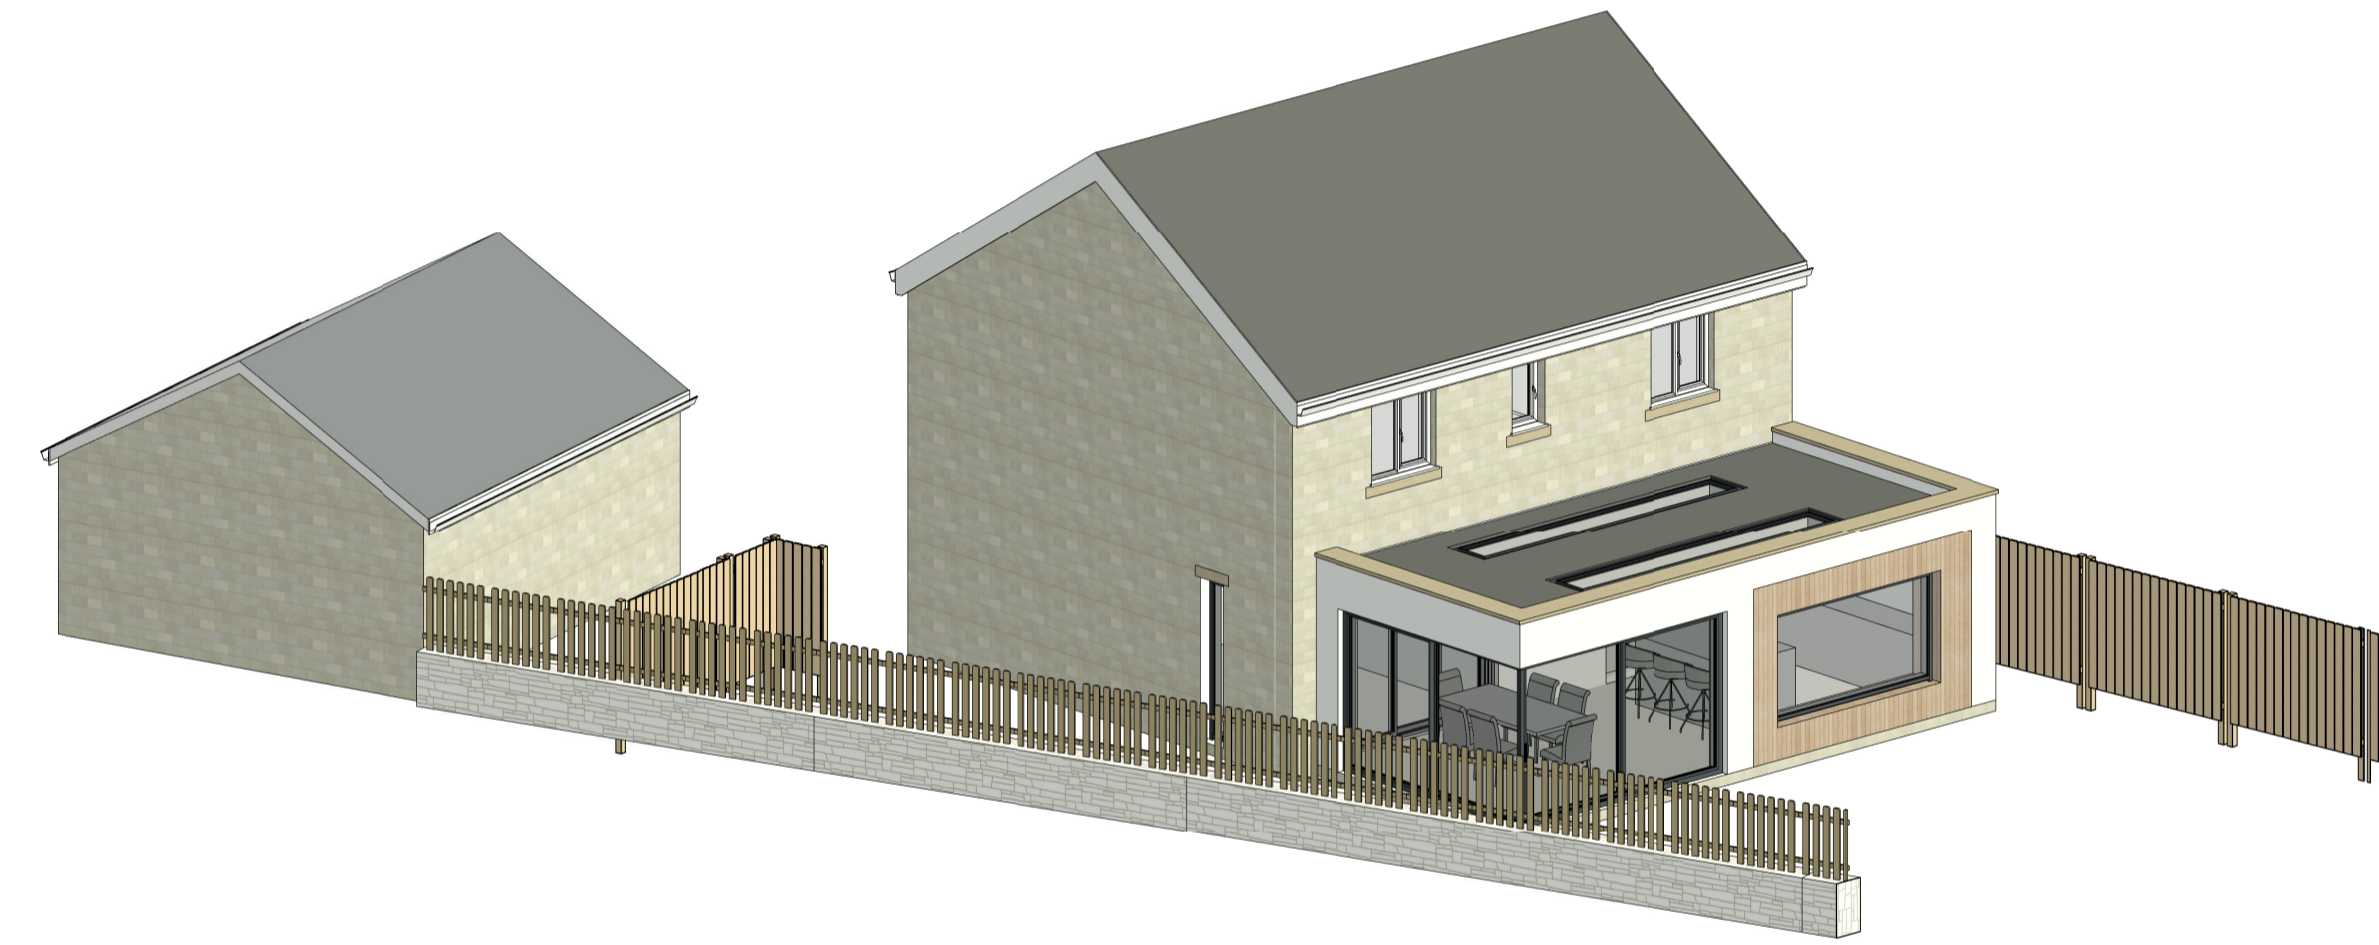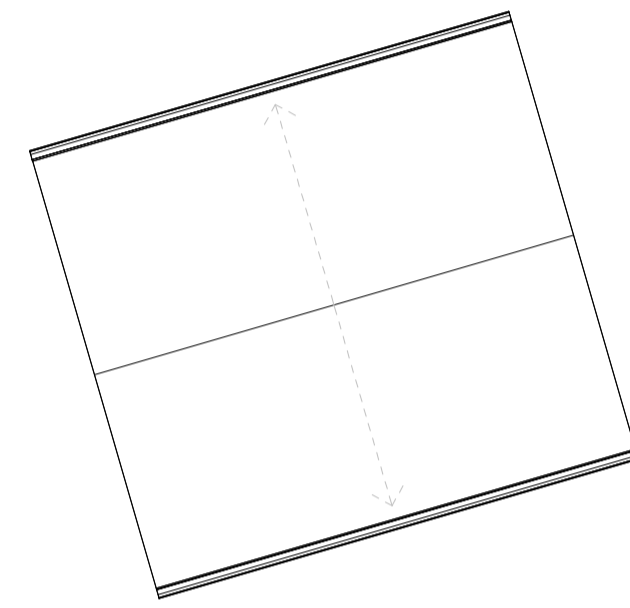

3D View1

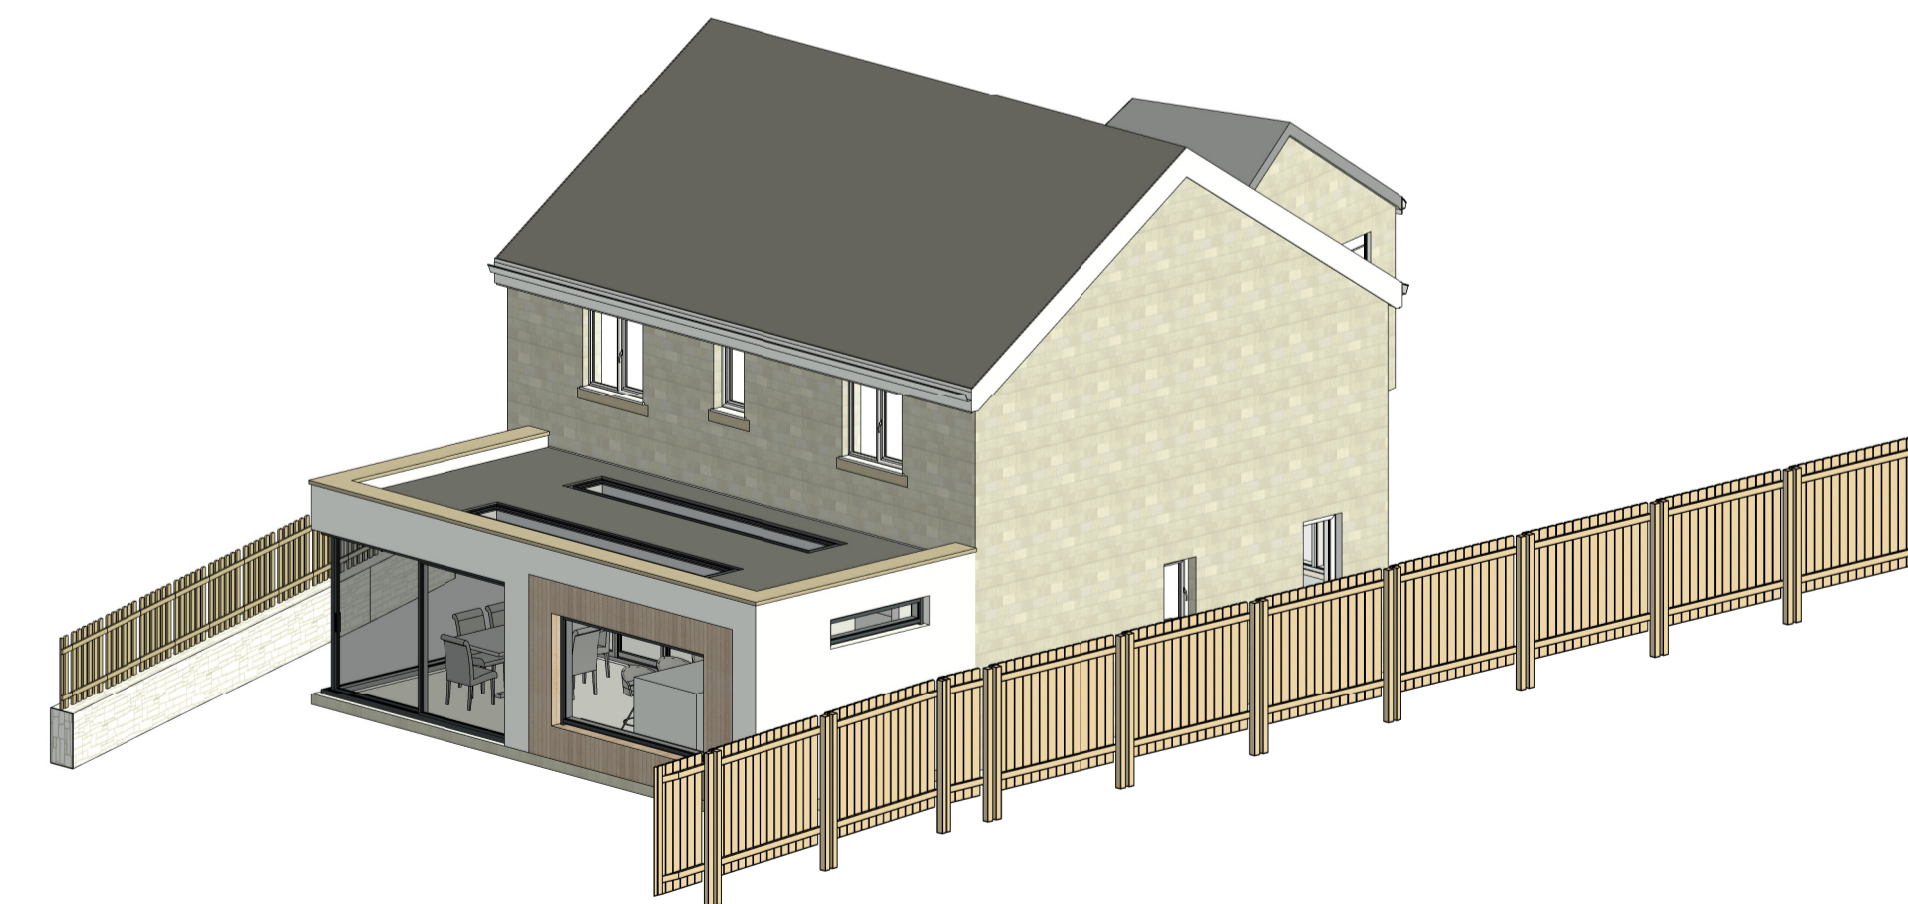


3D View 2

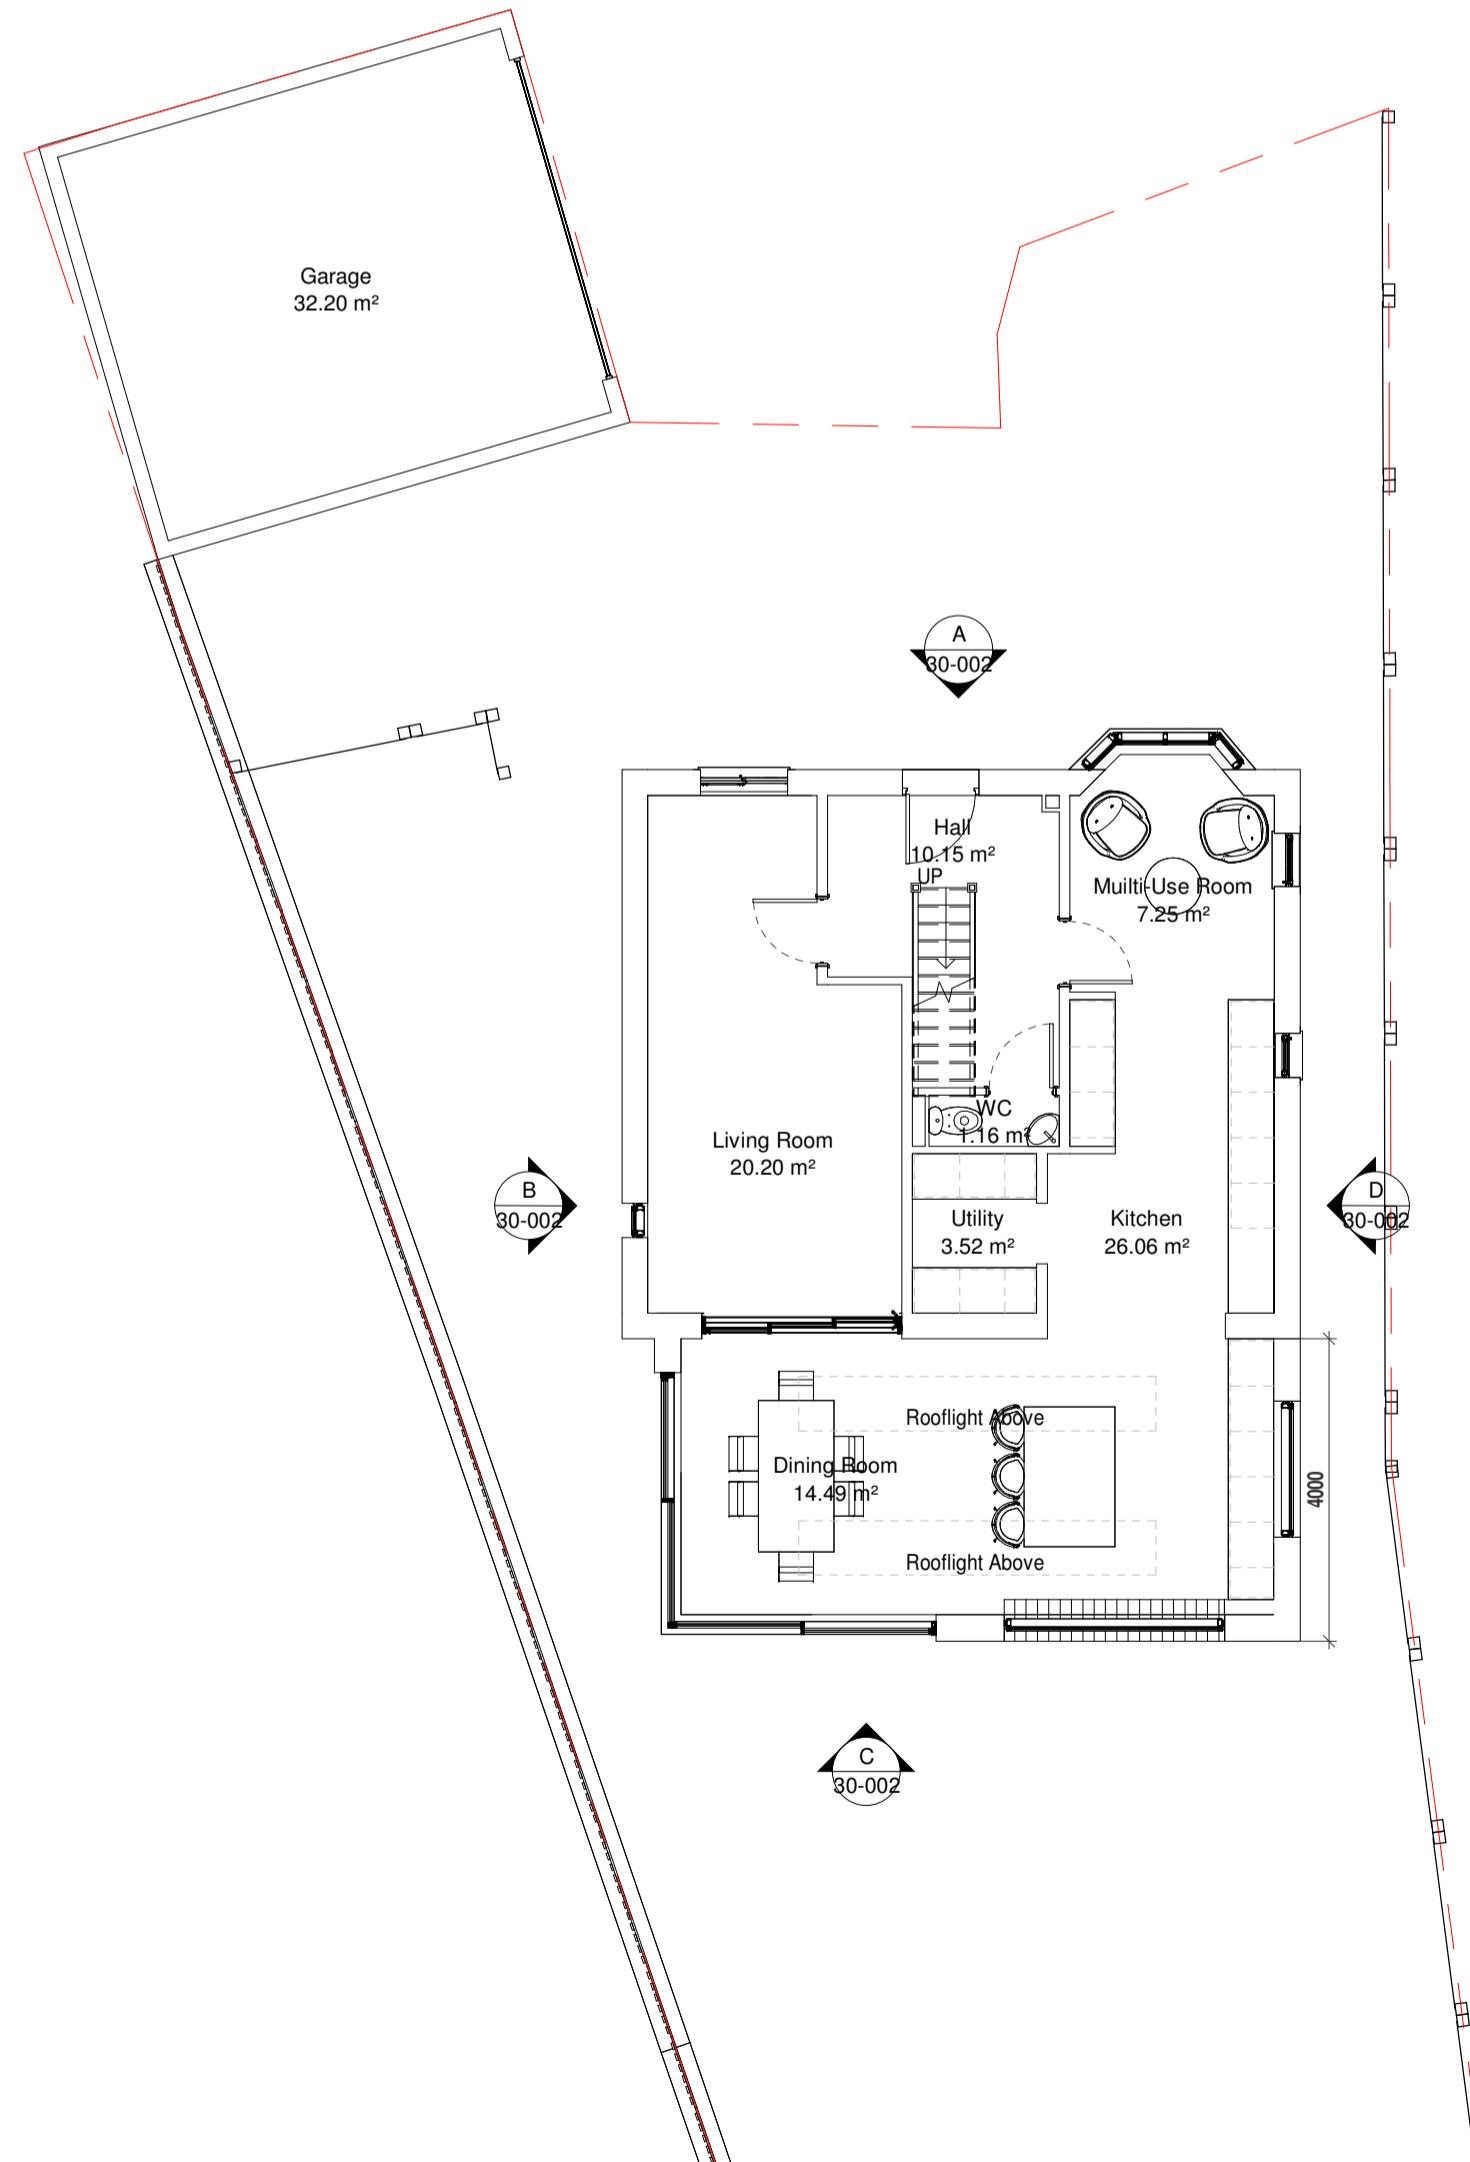


00-FFL - Ground Floor

1 : 100

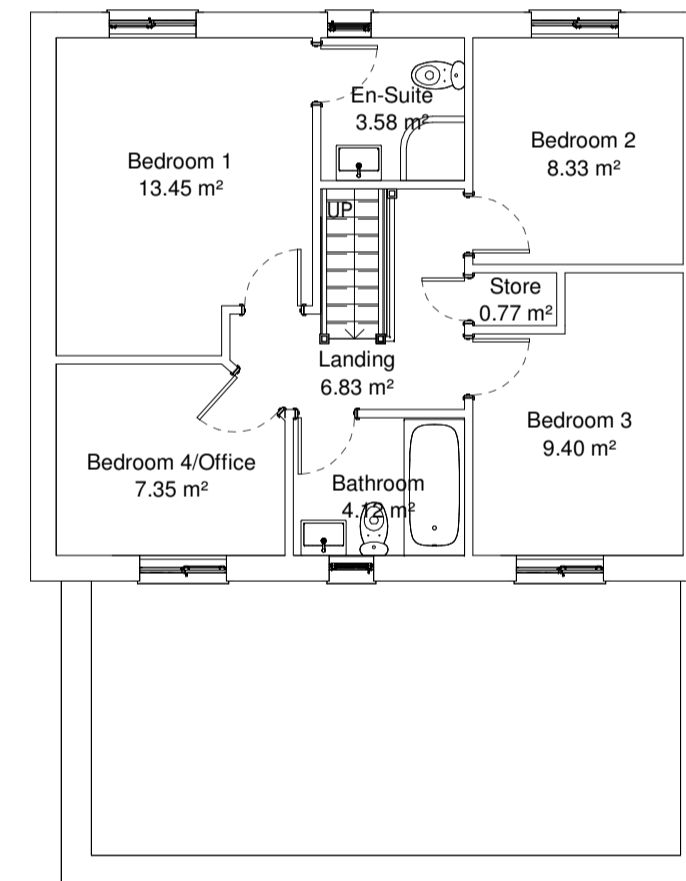

01 - First Floor


1 : 100

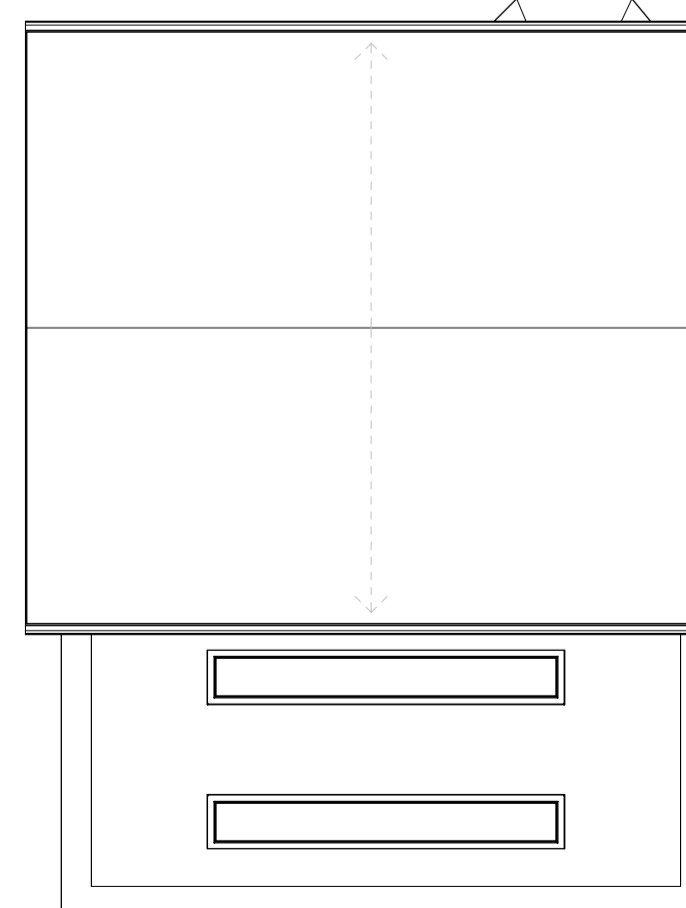

02 - Roof Level

1 : 100

NORTH

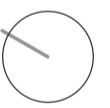

ORANGE DESIGN STUDIO.
ARCHITECTURAL PRACTICE

59a Huddersfield Rd | Mirfield | WF14 8AA
01924 650930
www.orangedesignstudio.co.uk

PROJECT
**7 FARRIERS COURT,
DRIGHLINGTON**

TITLE
PROPOSED GA PLANS

SCALE
As indicated @ A1

DATE
13/11/23

DRAWN
GZ

REVIEWED
JH

ODS REF
23-761

NUMBER
30-002

REVISION

STATUS
PLANNING