


EXISTING SECTION A-A, SCALE 1:100


METRES @ 1:100

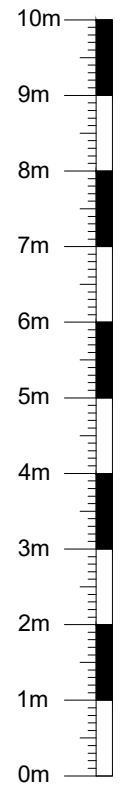

ALL MATERIALS USED FOR PROPOSED REAR EXTENSIONS TO MATCH THE EXISTING PROPERTY.

Maximum height of proposed extension at any point not to exceed 4000mm.

Red dotted lines indicate Existing S. storey rear extension and lean-to structure to be removed prior to construction of proposed extensions.

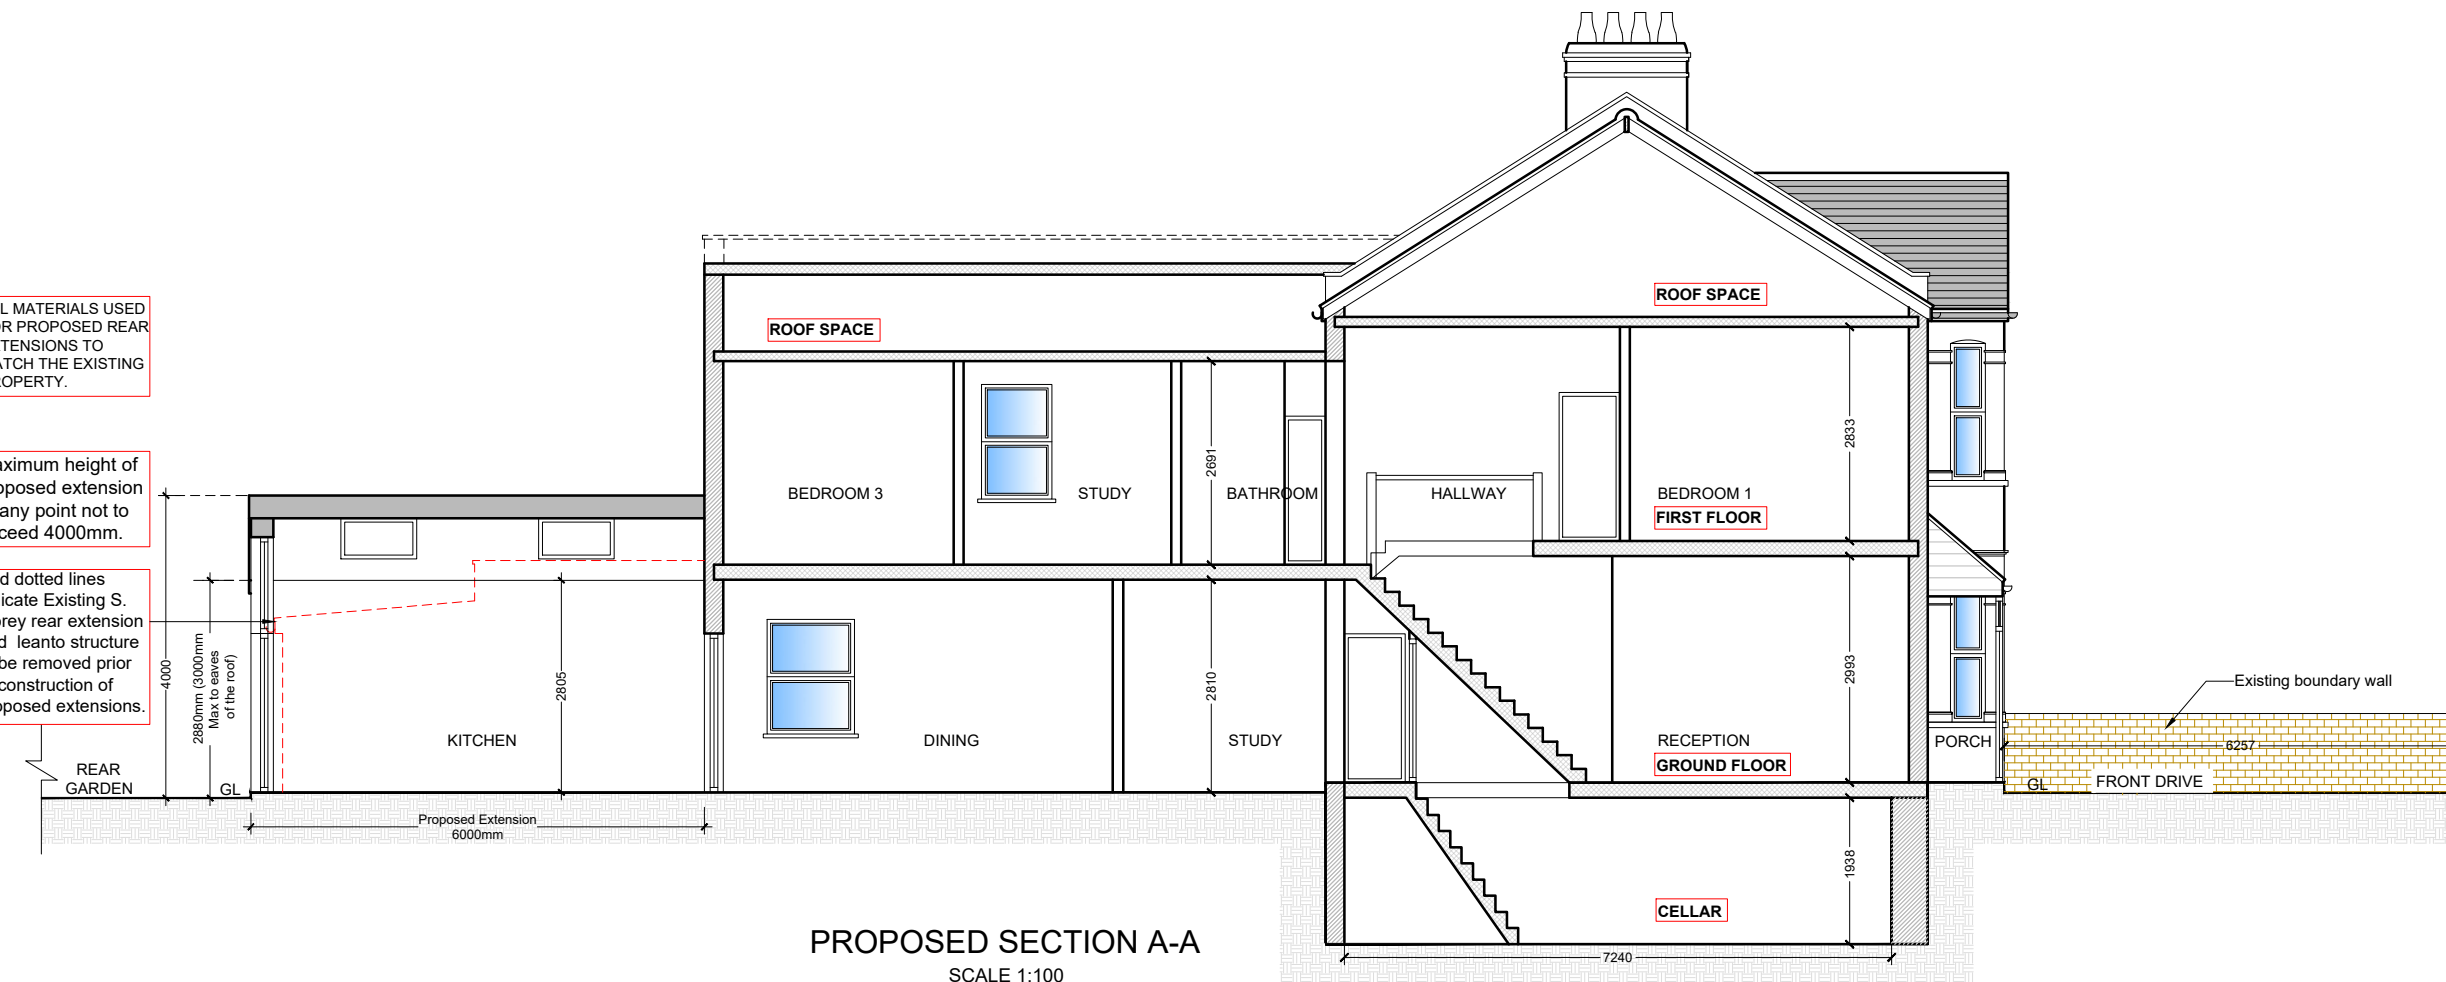

PROPOSED SECTION A-A
SCALE 1:100

REV	DATE	COMMENT	DRN

JS Surveying & Design Services Limited
 110 GOODMAYES ROAD, ILFORD, ESSEX IG3 9UZ TEL: 020 8590 2248
 E.mail: info@jssd.co.uk

P R I O R - A P P R O V A L

SITE ADDRESS:
243 SHREWSBURY ROAD, LONDON E7 8QH

SUBJECT:
EXISTING SECTION A-A AND PROPOSED SECTION A-A

DRAWING NO:
JS/SP/1571/1/08

SCALE: 1:100 @ A3 DATE: OCT. 2023

DRAWN BY: SA CHECKED BY: JS

REV:					
------	--	--	--	--	--