






1 P.Front
1 : 100

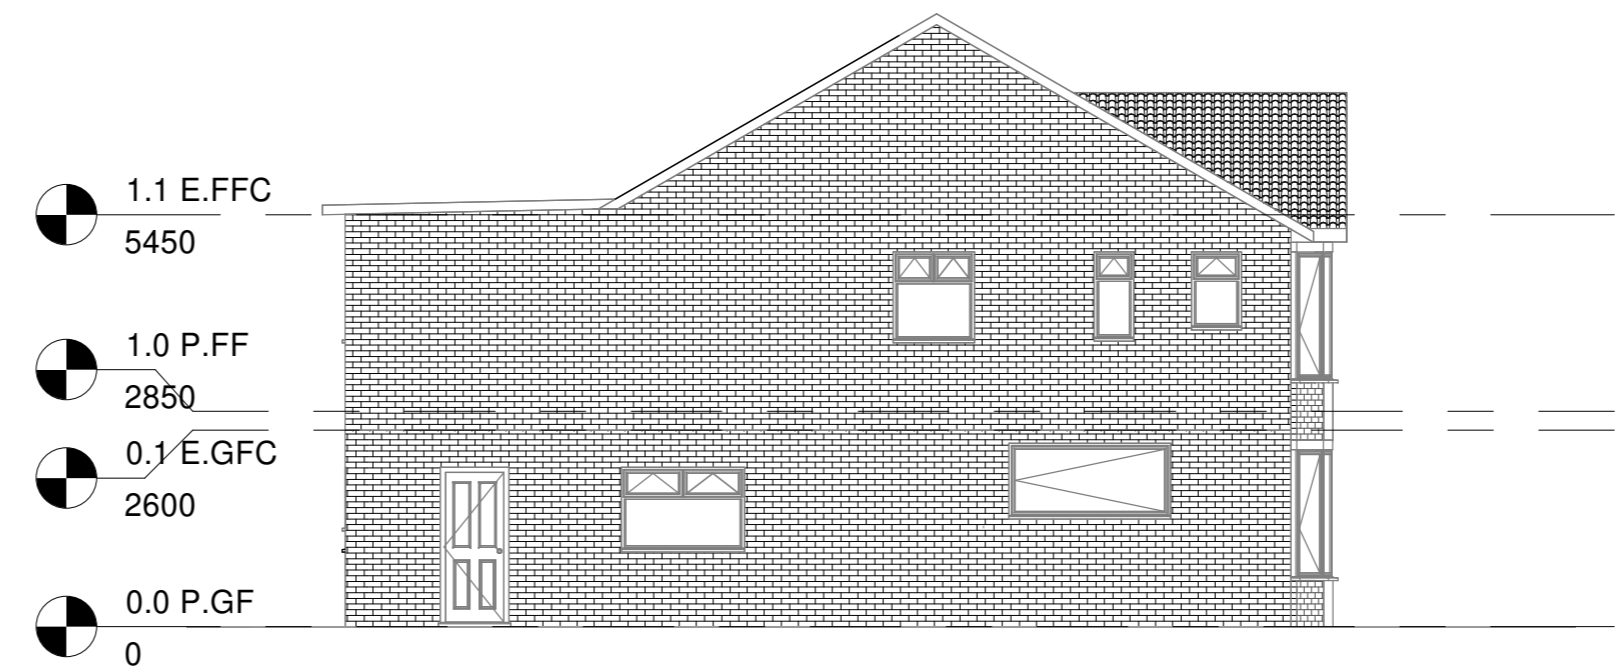



4 P.Side B
1 : 100

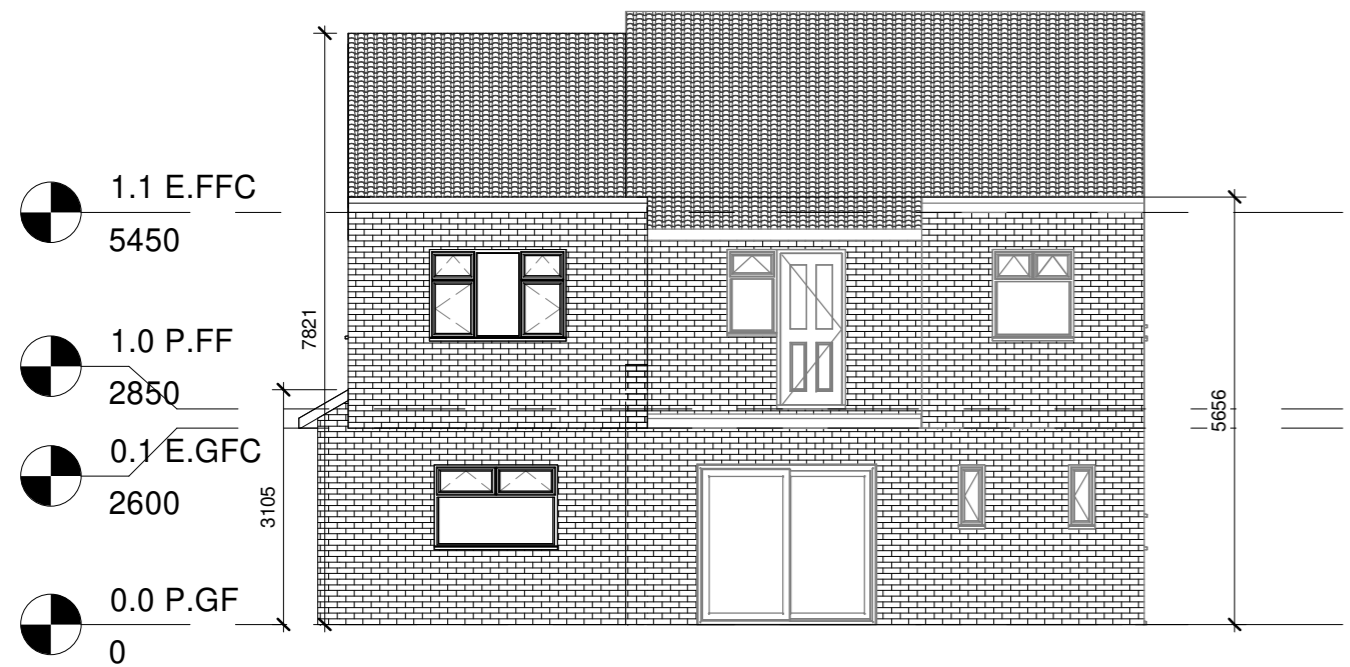

2 P.Rear
1 : 100

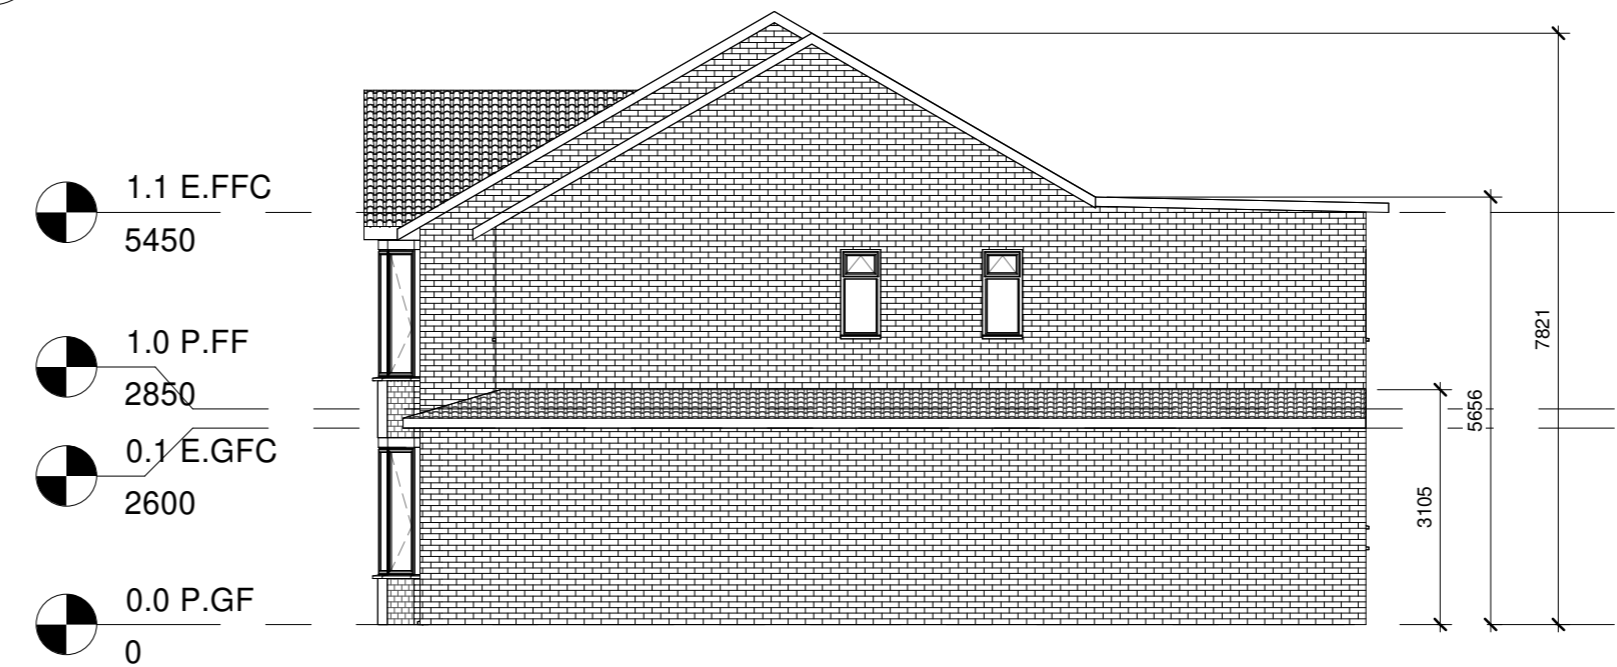

3 P.Side A
1 : 100

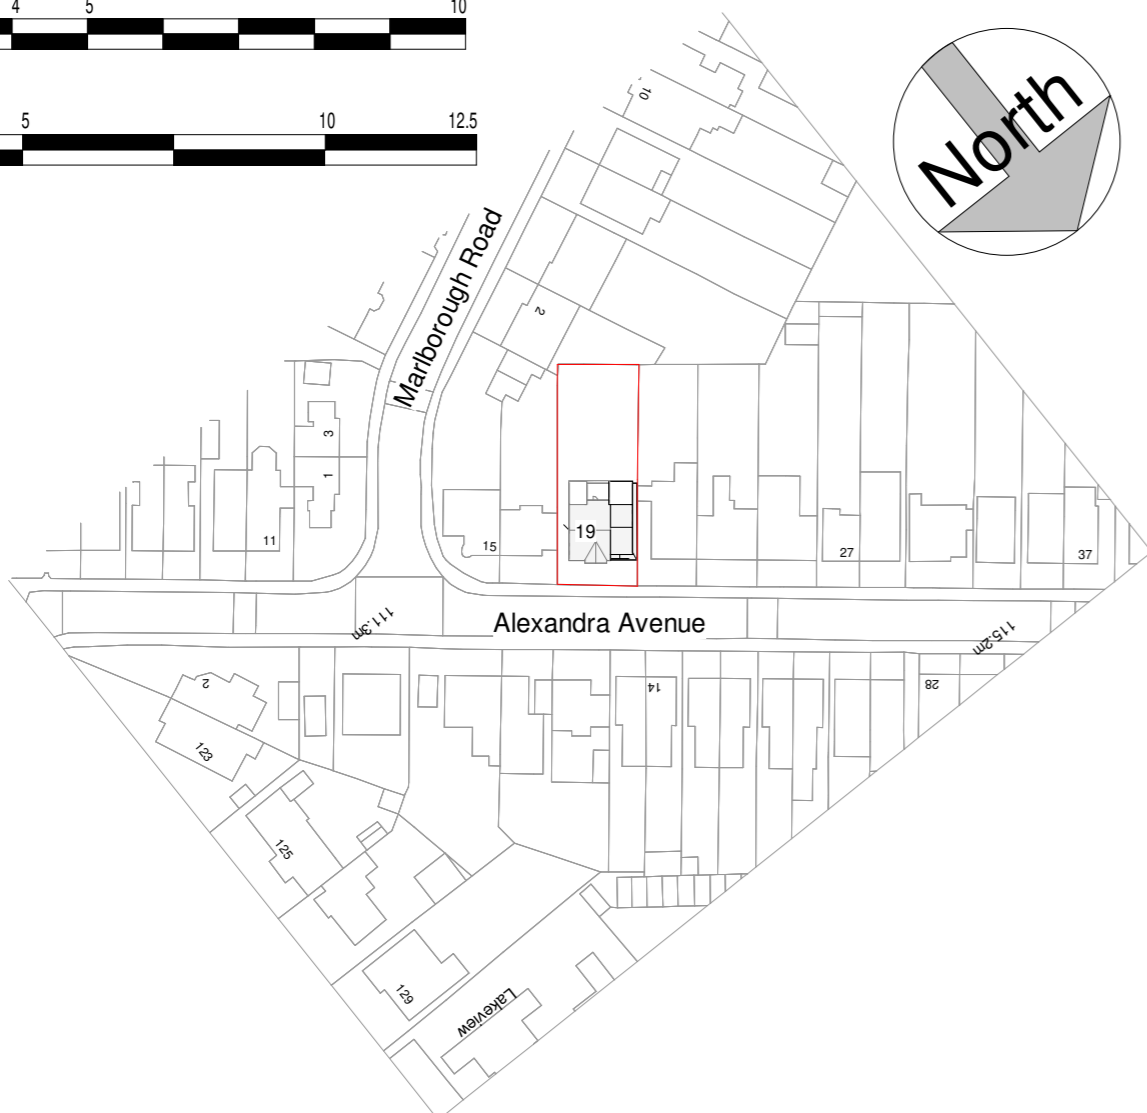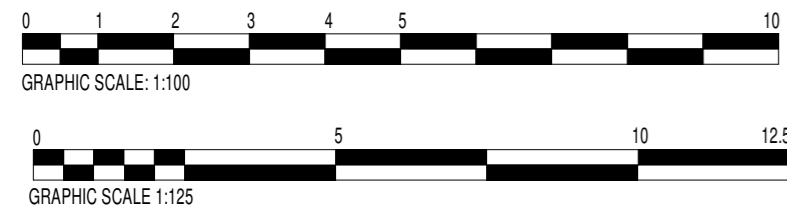

5 Location Plan
1 : 1250



6 P.Block Plan
1 : 500

No.	Description	Date
A	for planning approval	01.11.23
B	for planning approval	03.11.23

CODE	SUITABILITY DESCRIPTION
STATUS	PURPOSE OF ISSUE



PROJECT
Proposed Double-sotrey Side Extension

TITLE
Proposed Elevation, Location Plan and Block Plan

CLIENT
Irfan Molvi, 19 Alexandra Avenue, Luton, LU3 1HE

DRAWN BY GM	CHECKED BY SB	DATE Issue Date
SCALE (@A2) As indicated		PROJECT NUMBER PP-LU3_1HE
DRAWING NUMBER P102		REV B