


1 Block Plan 1:500


Purpose of Issue

notes

architect

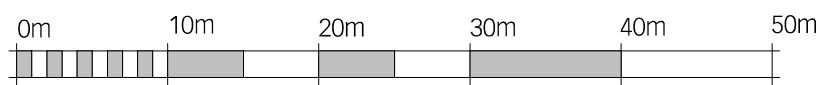

SCALE 1:500

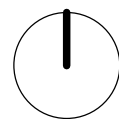

HAYWARD McMULLAN ARCHITECTS

The Stables, Braeside, 67 Burton Road, Melton Mowbray, LE13 1DL T.01664 566997 F.01664 566997 info@haywardmcmullan.com

project	drawing title	
11 Manor Close, Melton Mowbray	Block Plan	
client	scale @ A3	drawn by
Mr & Mrs Dickinson	1:1, 1:500	CH
Project No.	Drawing Number	rev
2392	A002	