
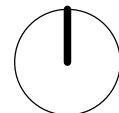


1 Location Plan 1:1250

Purpose of Issue

notes

architect

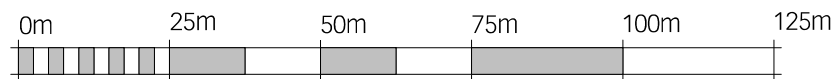

SCALE 1:1250

HAYWARD McMULLAN ARCHITECTS
 The Stables, Braeside, 67 Burton Road, Melton Mowbray, LE13 1DL. T.01664 566997 F.01664 566997 info@haywardmcmullan.com

project	drawing title	
11 Manor Close. Melton Mowbray	Location Plan	
client	scale @ A3	drawn by
Mr & Mrs Dickinson	1:1, 1:1250	CH
Project No.	Drawing Number	rev
2392	A001	