


Isometric


Proposed Section A-A

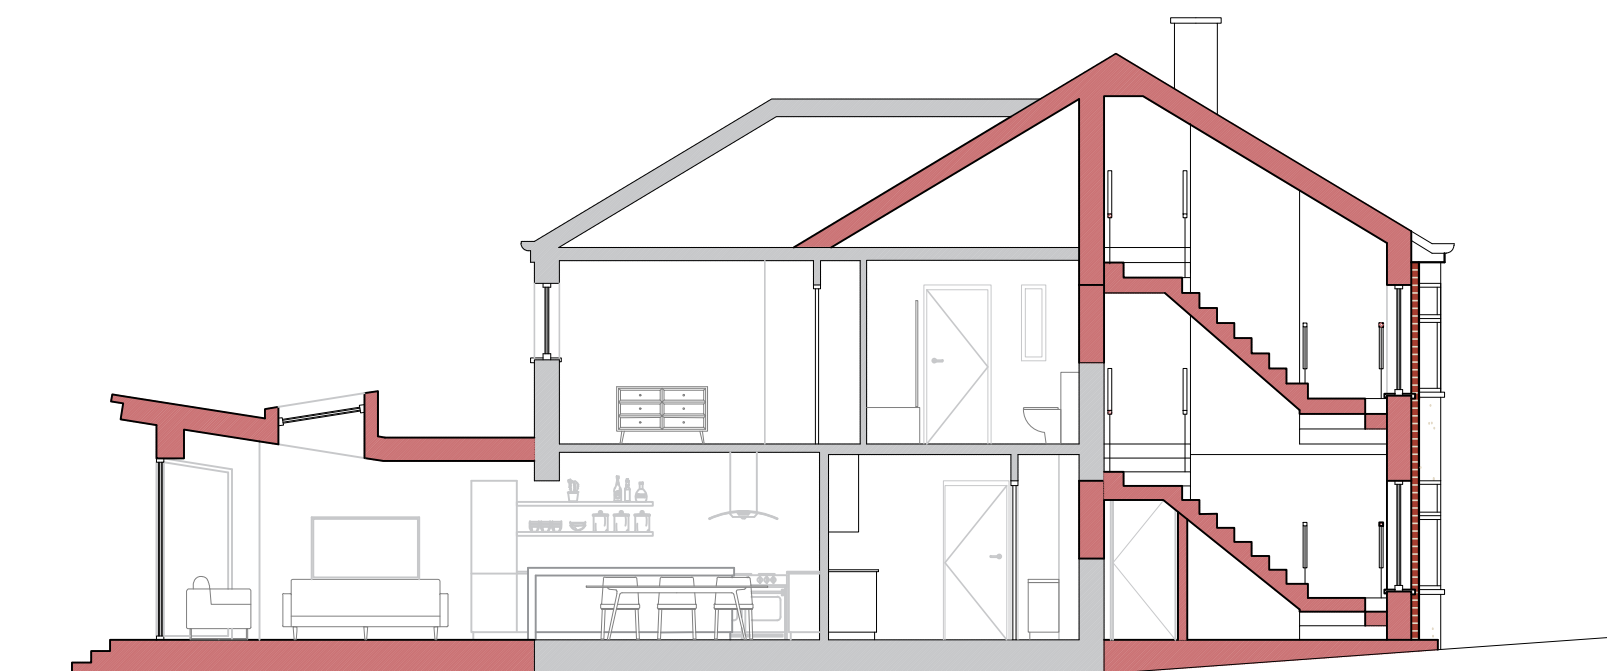

Proposed Section C-C



Proposed Section B-B

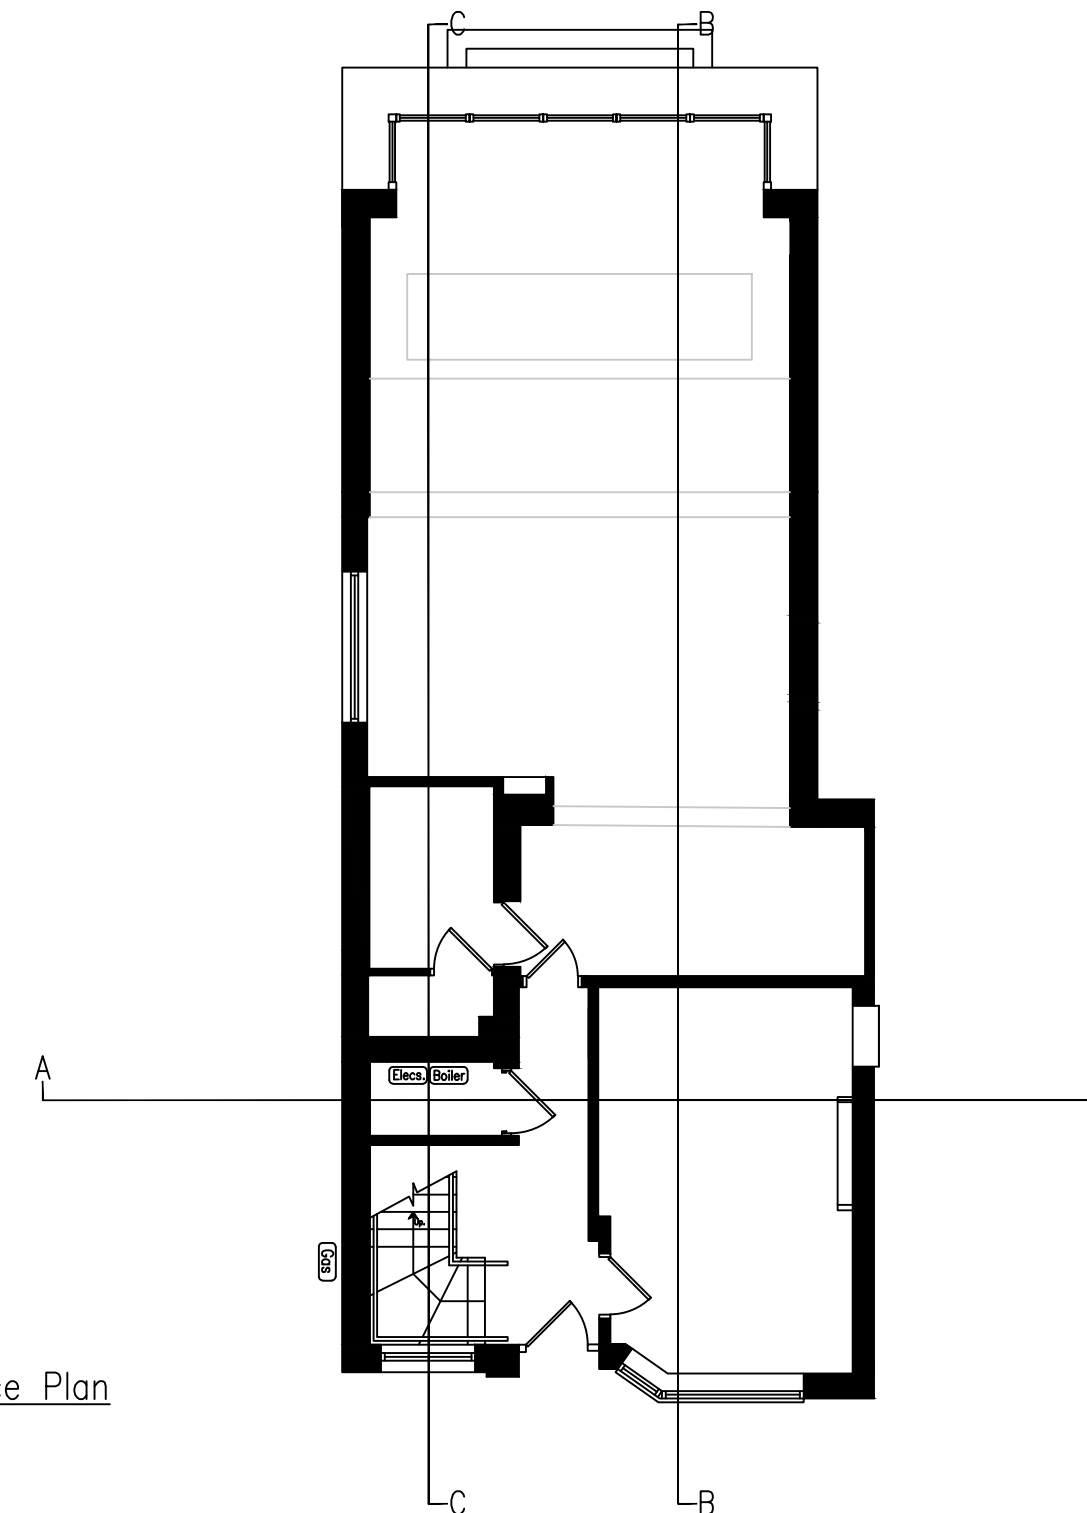

Reference Plan

REVISION	DATE	CHECKED	DATE
A	11/08/23		
B	06/11/23		
C	13/11/23		
D			
E			
F			
G			
H			

CLIENT
Carol Copstick

JOB TITLE
103 Newtyle Road

SCALE	DRAWN	DATE	CHECKED	DATE
1:100 @ A2	RM	26.07.23		

DRAWING TITLE
Proposed Drawing
Option 4
Sections, Isometric

A	B	C	D	E	F	G	H

787 A2-02


 Studio 2.008
 Mile End
 12 Seedhill Road
 Paisley, PA1 1JS
 Tel: 0141 849 6000