

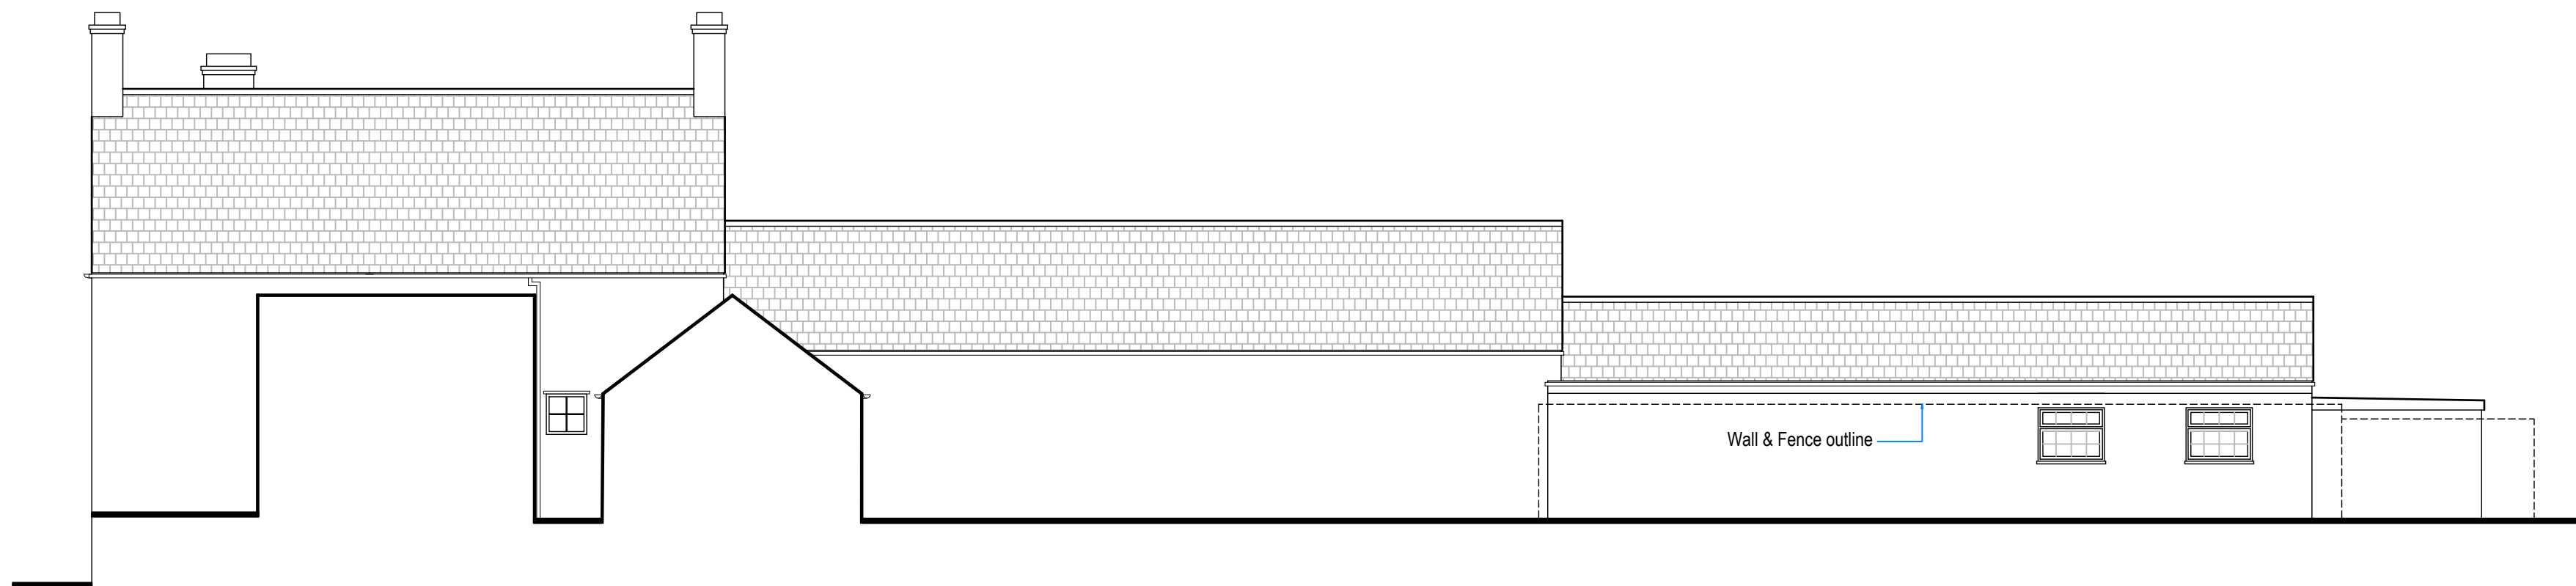


NOTES :

IT IS THE CLIENTS AND/OR PRINCIPAL CONTRACTORS RESPONSIBILITY TO ENSURE ASBESTOS IS IDENTIFIED
SIDEY DESIGN WILL ASSUME THE ROLE OF 'PRINCIPAL DESIGNER' THROUGH PRE-CONSTRUCTION PHASE UNDER CDM
REGULATIONS. UNLESS CONTRACTED TO DO SO, SIDEY DESIGN WILL NOT ACT AS THE 'PRINCIPAL CONTRACTOR'.
ALL DIMENSIONS TO BE CHECKED ON SITE. ANY DISCREPANCIES TO BE RAISED WITH SIDEY DESIGN ASSOCIATES BEFORE
WORK COMMENCES. DO NOT SCALE EXCEPT FOR THE PURPOSES OF PLANNING.
THIS DRAWING IS TO BE READ IN CONJUNCTION WITH STRUCTURAL ENGINEERS INFORMATION AND CALCULATIONS
SIDEY DESIGN ASSOCIATES ARE A PROUD MEMBER OF THE CHARTERED INSTITUTE OF ARCHITECTURAL TECHNOLOGISTS

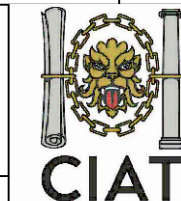

Existing Side (Southwest) Elevation
Scale 1:100

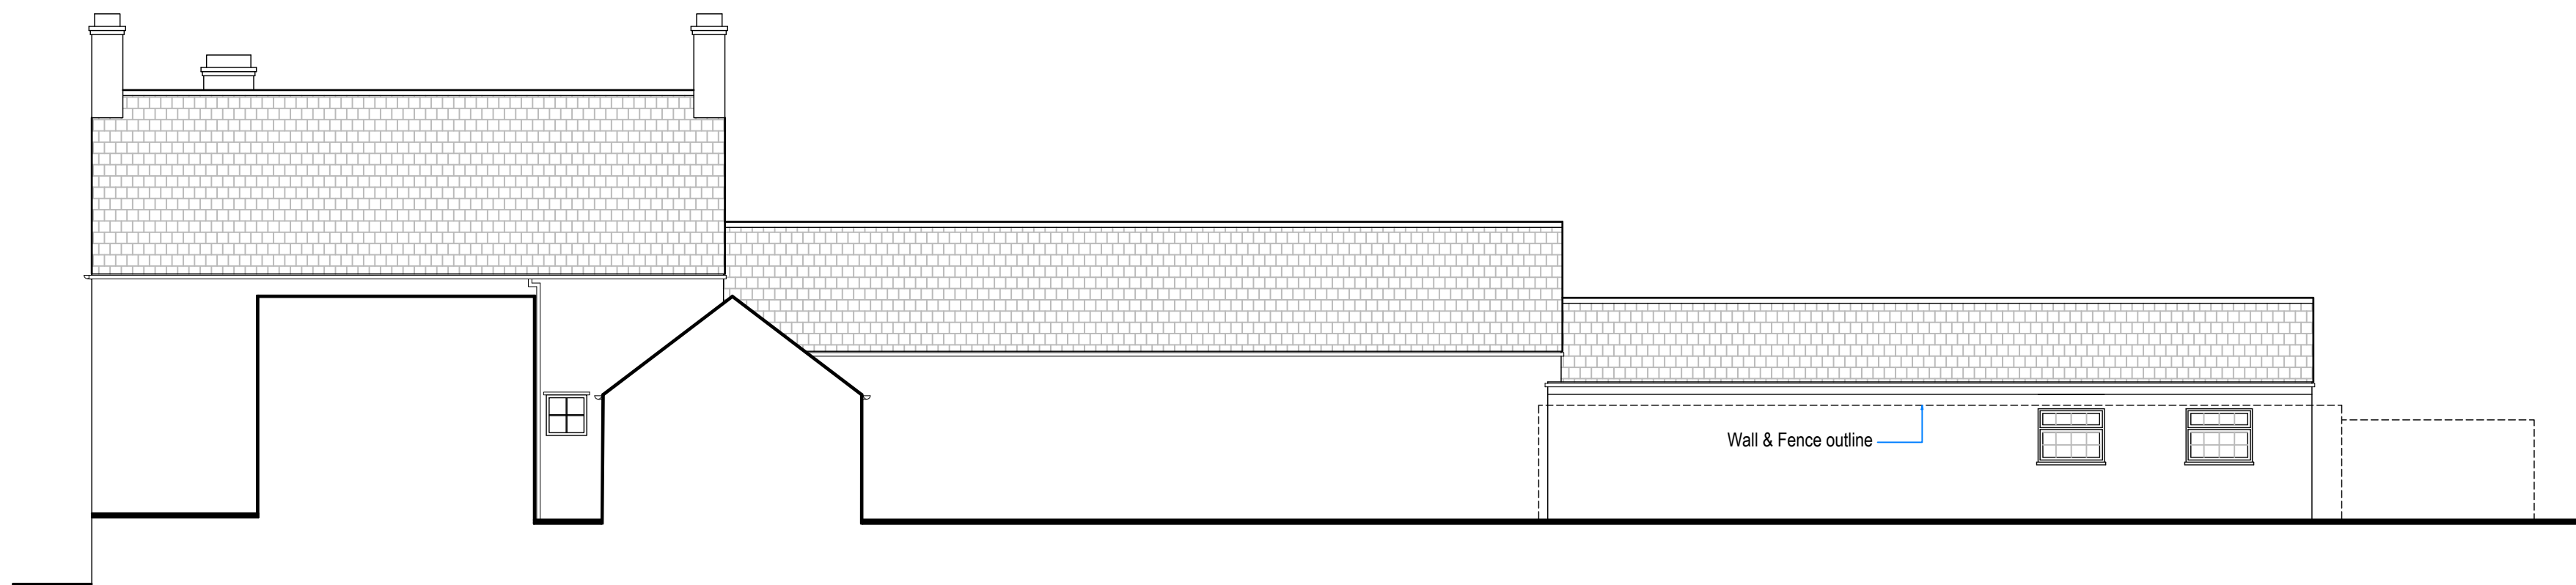

Proposed Side (Southwest) Elevation
Scale 1:100

Sidey Design ©
ARCHITECTURE
10 MARKET SQUARE, HIGHAM FERRERS, NN10 8BT
TEL: 01933 317967 FAX: 01933 311161
EMAIL: enquiries@sideydesign.co.uk
WEBSITE: www.sideydesign.co.uk

Client
Gold Leaf Property Investments

Title
Change of Use from Public House to Residential at
The Noel Arms, 2 Bridge Street, Langham, Rutland
LE15 7HU

Drawing
Existing & Proposed Southwest Side Elevations

Drawing Status

PLANNING

| Date | Drawn | Checked | Scale | Drawing No. | Rev. |
|---------|-------|---------|-------|-------------|------|
| Nov '23 | PW | JMS | 1:100 | 23-012-04 | |