



Revisions:-
 A. Footprint confirmed by Client 30.11.22

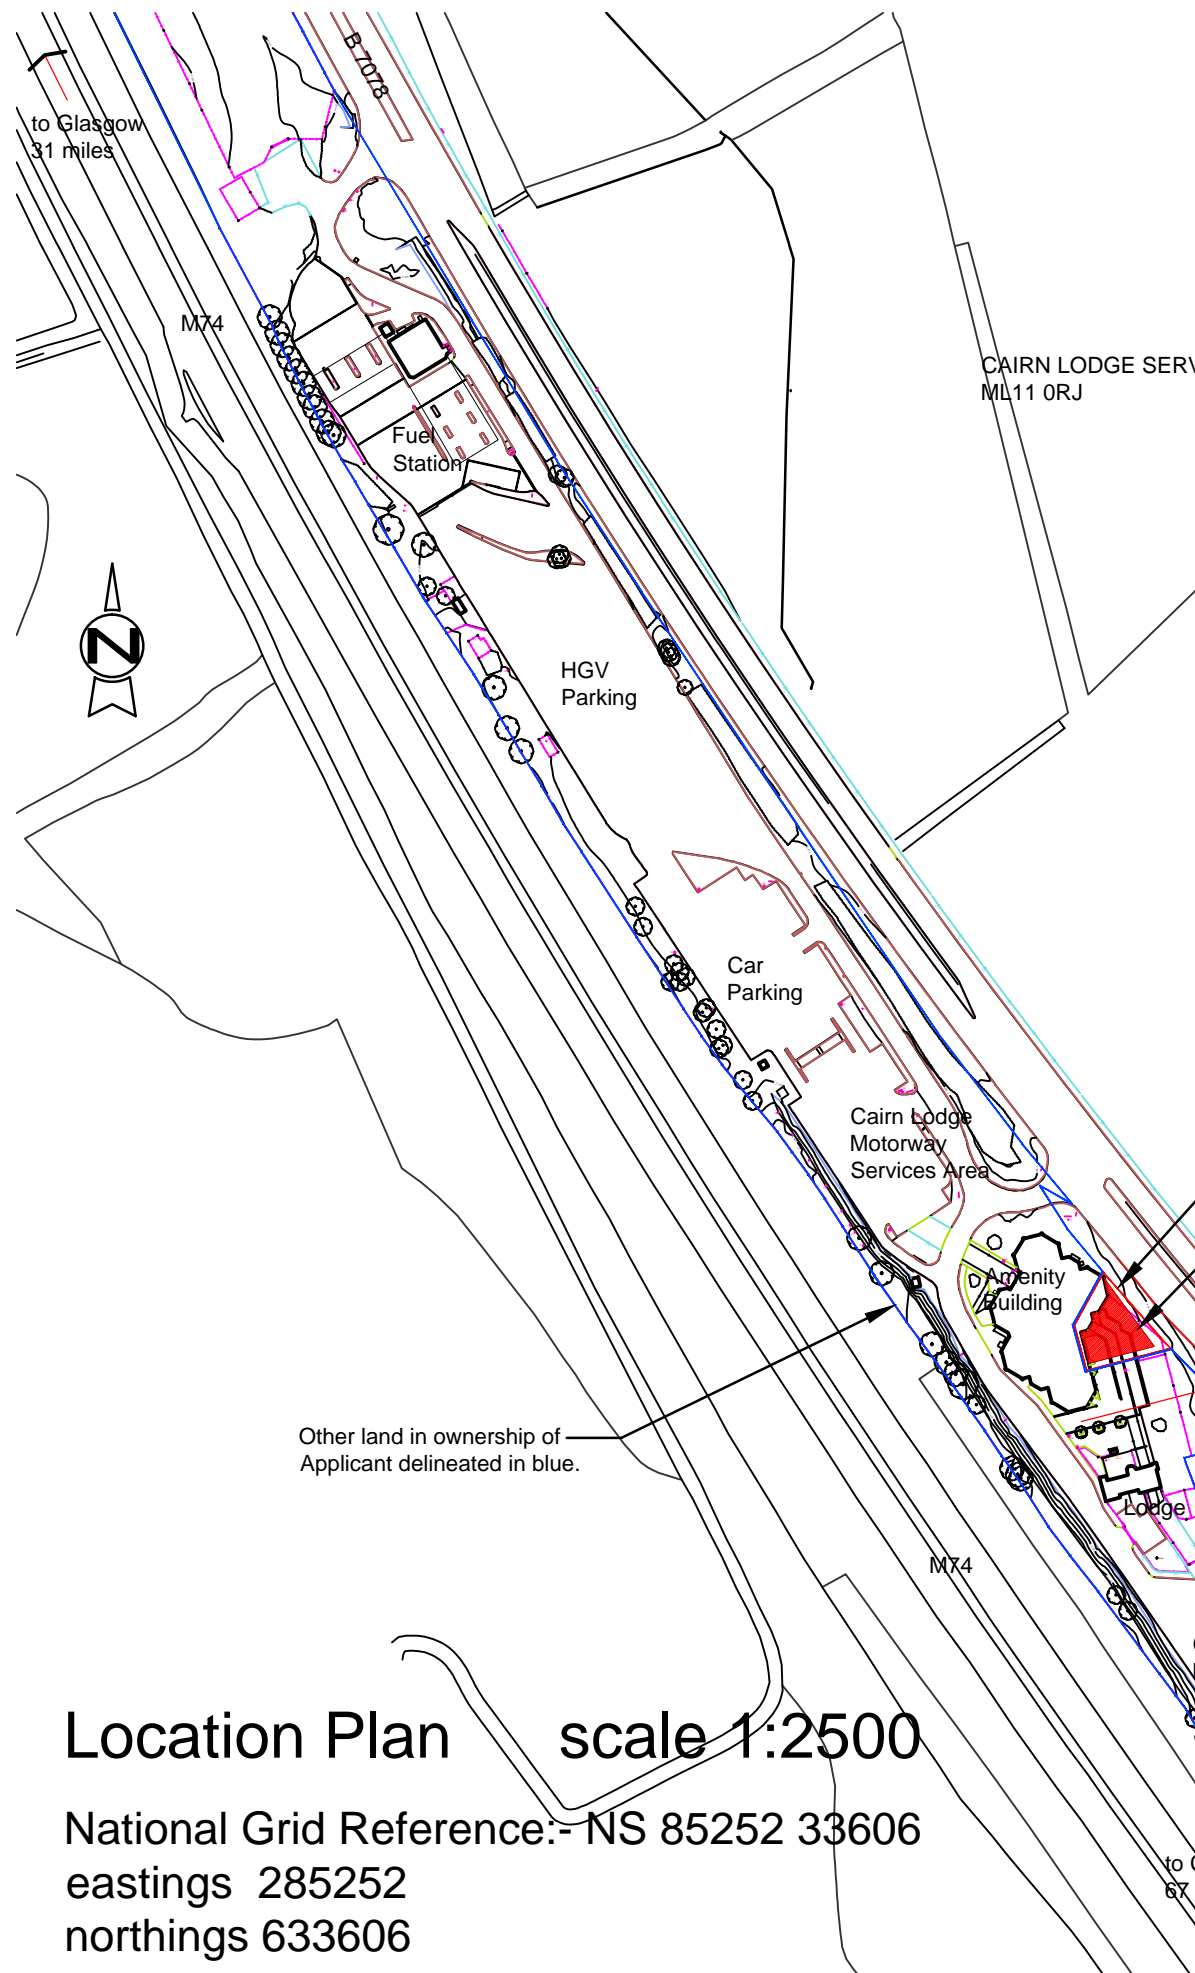

Aerial View nts

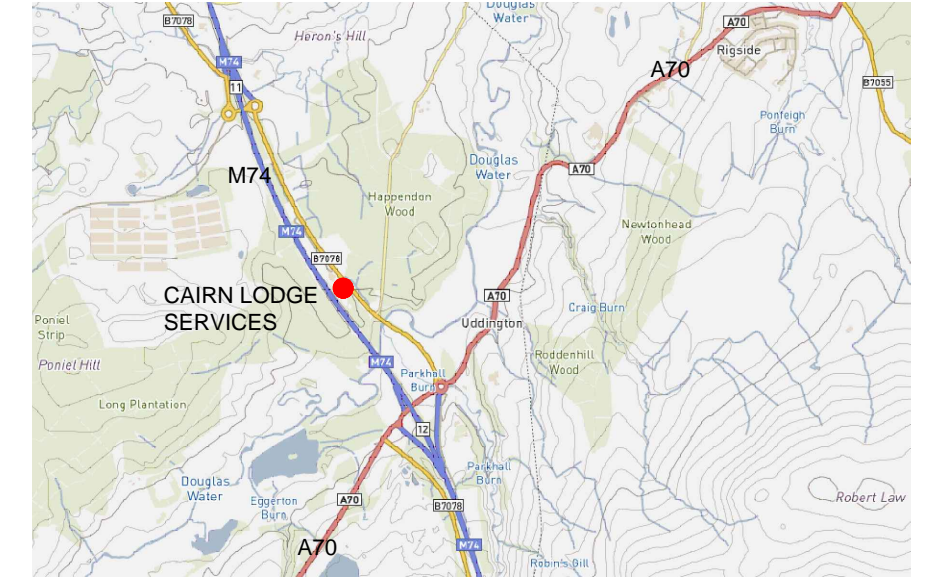

Locality Plan nts

Location Plan scale 1:2500

National Grid Reference:- NS 85252 33606
 eastings 285252
 northings 633606

Red Line Boundary of Development
 528sq m.

Proposed Extension to Amenity
 Building shown red hatch.
 External footprint area of
 extension = 280.66sq m.

Other land in ownership of
 Applicant delineated in blue.

Other land in ownership of
 Applicant delineated in blue.



axiomdesign

65 High Street, Sanquhar DG4 6DT
 axiomdesigns@aol.com
 www.axiom-designs.co.uk - visit houzz.com

PROJECT:		
Proposed Alterations & Extension to Cairn Lodge Services (M74 jct 11), Douglas, Lanark, South Lanarkshire ML11 0RJ		
CLIENT :		
Westmorland Family		
TITLE :		
Location Plan		

DATE :	SCALES :	DRAWN :
Oct 22	1/2500@A3	DG

STATUS:	DRAWING NO :	
P	CLE/A3/100	A

Copyright © 2022