



DOWEN FARMER ARCHITECTS

Unit 601, Level 6, Peckham Levels, 95A Rye Ln, London SE15 4ST

T: 020 8058 7997 W: www.dowenfarmer.com Project Julians Road

Project address 33 Julians Road Stevenage SG1 3ES

Client Acre

Sheet number 1140 -DFA -PL - 116


Sheet name Proposed GF Plans 1-3

Sheet scale 1:50 @ A1

Date/time 15/11/2023 18:28:38 Rev Description Date 1 Planning Issue 231109 GV



Issued Checked

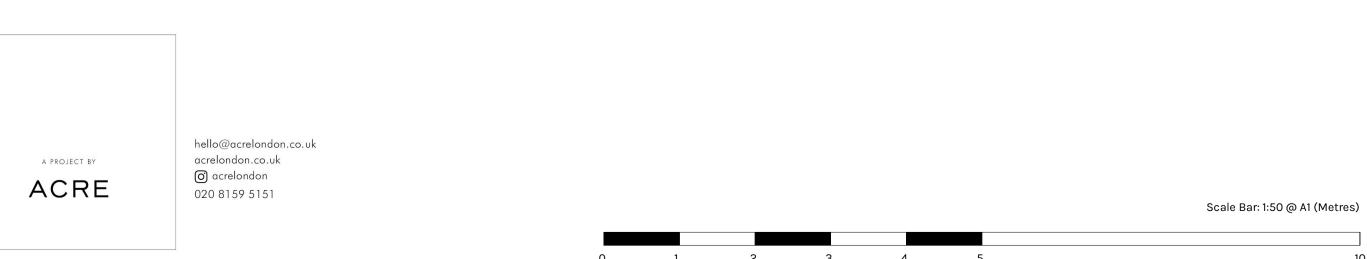

Project status

Planning

Company registration number 10861309.

GENERAL NOTES:

This drawing is not for construction and is for information purposes only. Contractor to provide detailed design and construction information. This drawing is to be read in conjunction with all relevant architects' and engineers' drawings and specifications. Drawings to be read in line with the approved inspectors plan check and all dimensions to be checked on site with any disconnecies reported to the applicator. site with any discrepancies reported to the architect.

OS information not accurate and not to be used for measurements. Dowen Farmer Architects Ltd is incorporated in England & Wales.