


Proposed Garage Plan
1:100



Proposed Garage - Elevation A
1:100

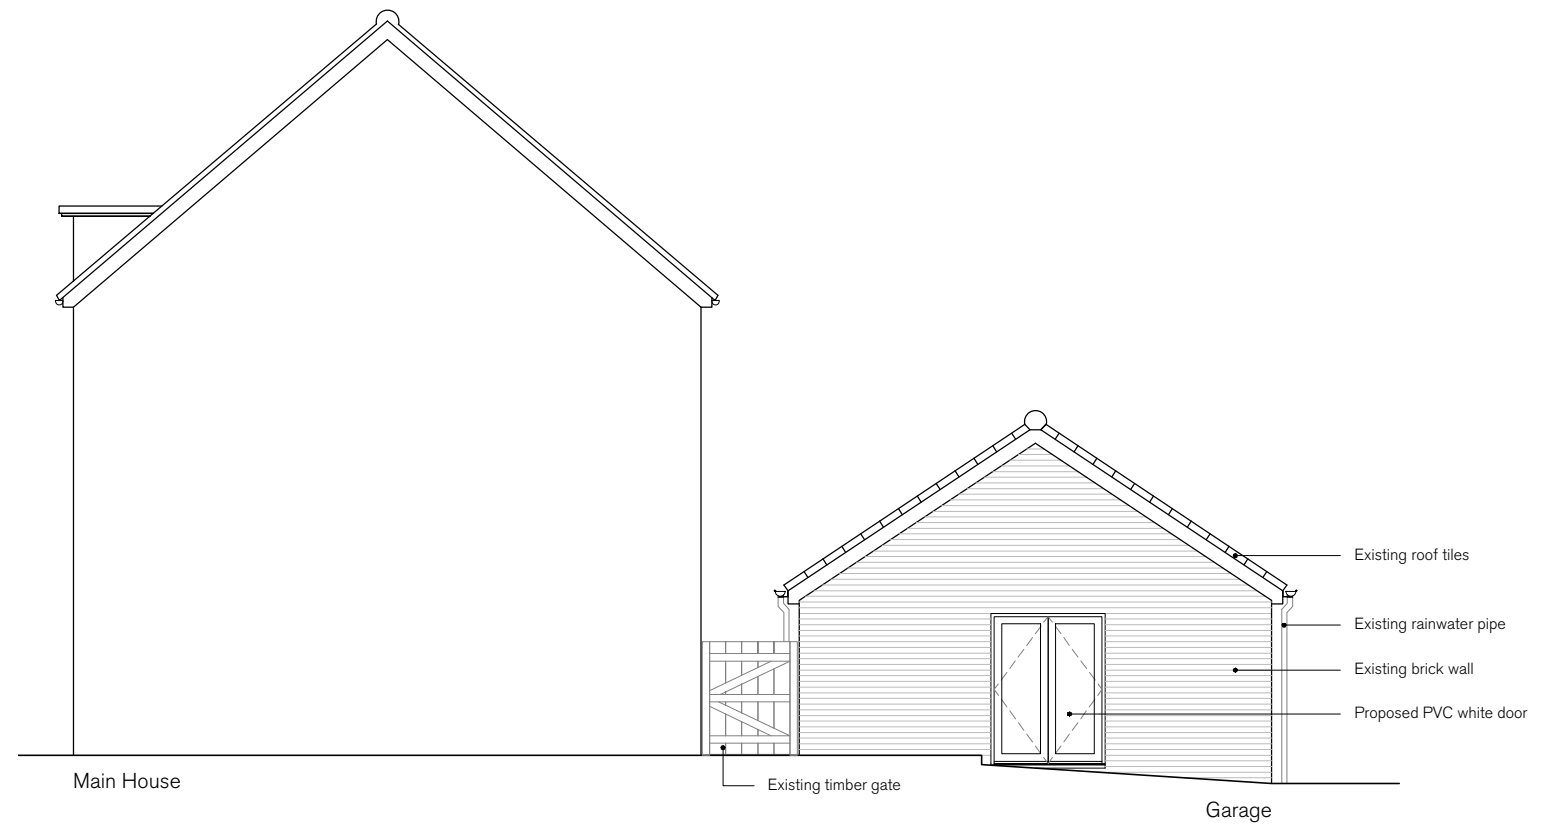

Proposed Garage - Elevation B
1:100



REV.	ISSUED	DESCRIPTION	DRAWN	CHECKED
-	-	-	-	-
-	-	-	-	-
-	-	-	-	-

PROJECT /DESCRIPTION	DATE	SCALE AT A3	JOB NO
Proposed Plan and Elevations	21.09.2023	1:200	-
Proposed change of use of part of garage to nail salon	STATUS		DRAWING NO
73 Spinners Road, Brockworth Gloucestershire, GL3 4LB	Planning		PL.03
CLIENT	DRAWN	CHECKED	REV
Mr ans Mrs Extance	-	-	-