


Existing Garage Plan  
1:100



Existing Garage - Elevation A  
1:100

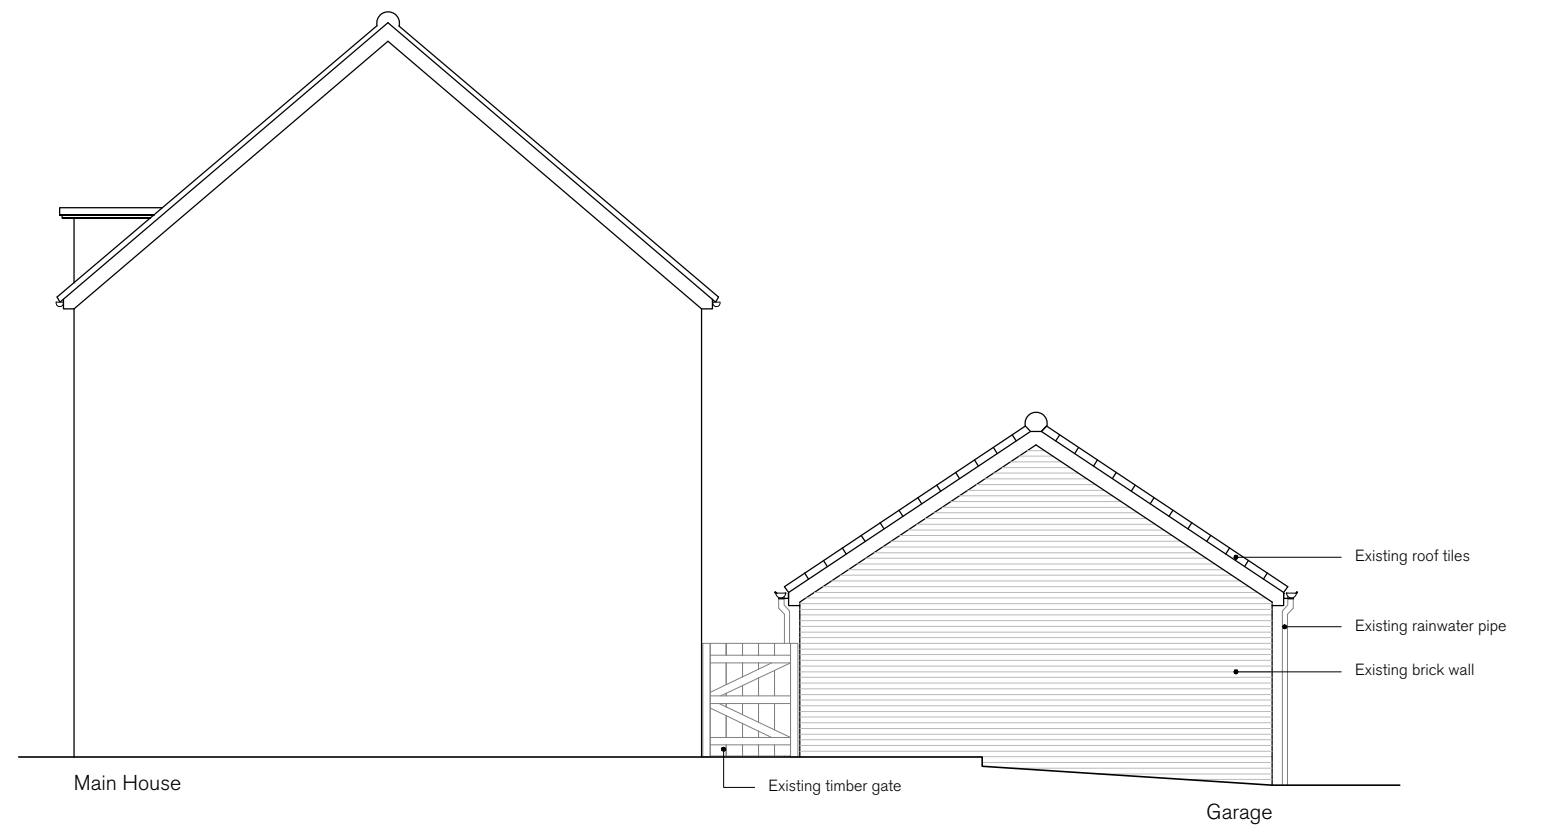

Existing Garage - Elevation B  
1:100



REV.	ISSUED	DESCRIPTION	DRAWN	CHECKED
-	-	-	-	-
-	-	-	-	-
-	-	-	-	-

PROJECT /DESCRIPTION	DATE	SCALE AT A3	JOB NO
Existing Plan and Elevations	21.09.2023	1:200	-
Proposed change of use of part of garage to nail salon	STATUS		DRAWING NO
73 Spinners Road, Brockworth Gloucestershire, GL3 4LB	Planning		PL.02
CLIENT	DRAWN	CHECKED	REV
Mr ans Mrs Extance	-	-	-