



EXISTING NORTH (FRONT) ELEVATION 1:100



EXISTING EAST (FLANK) ELEVATION 1:100



EXISTING SOUTH (REAR) ELEVATION 1:100

NOTES
 This drawing must not be scaled. All dimensions must be checked on site by the Main Contractor before any work is put in hand.
 All work must be in accordance with all statutory requirements and all relevant codes of practice.

DRAWING STATUS
 PLANNING

REVISIONS

HEALTH AND SAFETY INFORMATION

GENERAL NOTES
 Drawing to read in conjunction with all other drawings, specifications and all other project documents including Structural Engineer's information.
 This drawing is in colour.


PROJECT
 Client
 Mr and Mrs Holmes
 Project Title
 93 Ramsgate Road
 Broadstairs, Kent CT10 2DQ
 Extension

DRAWING
 Drawing Title
 Existing Ground Floor Layout,
 Elevations, Site Location and
 Block Plan
 Scale (A1) Date Drawn Checked
 As Shown 20.09.23 NJL NJL



REFERENCE
 Project No. Drawing No. Revision
 7719 /01 P0

Godden Allen Lawn





The Old Dairy, Cherybrook Road, Folkestone, Kent CT20 3JX
 T. 01303 272786 E. enquiries@galld.co.uk

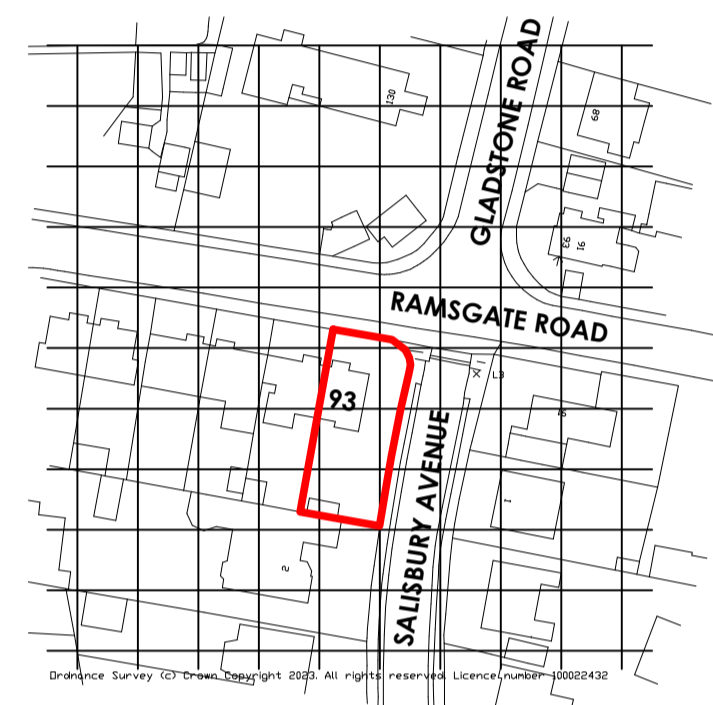

SITE LOCATION PLAN 1:1250

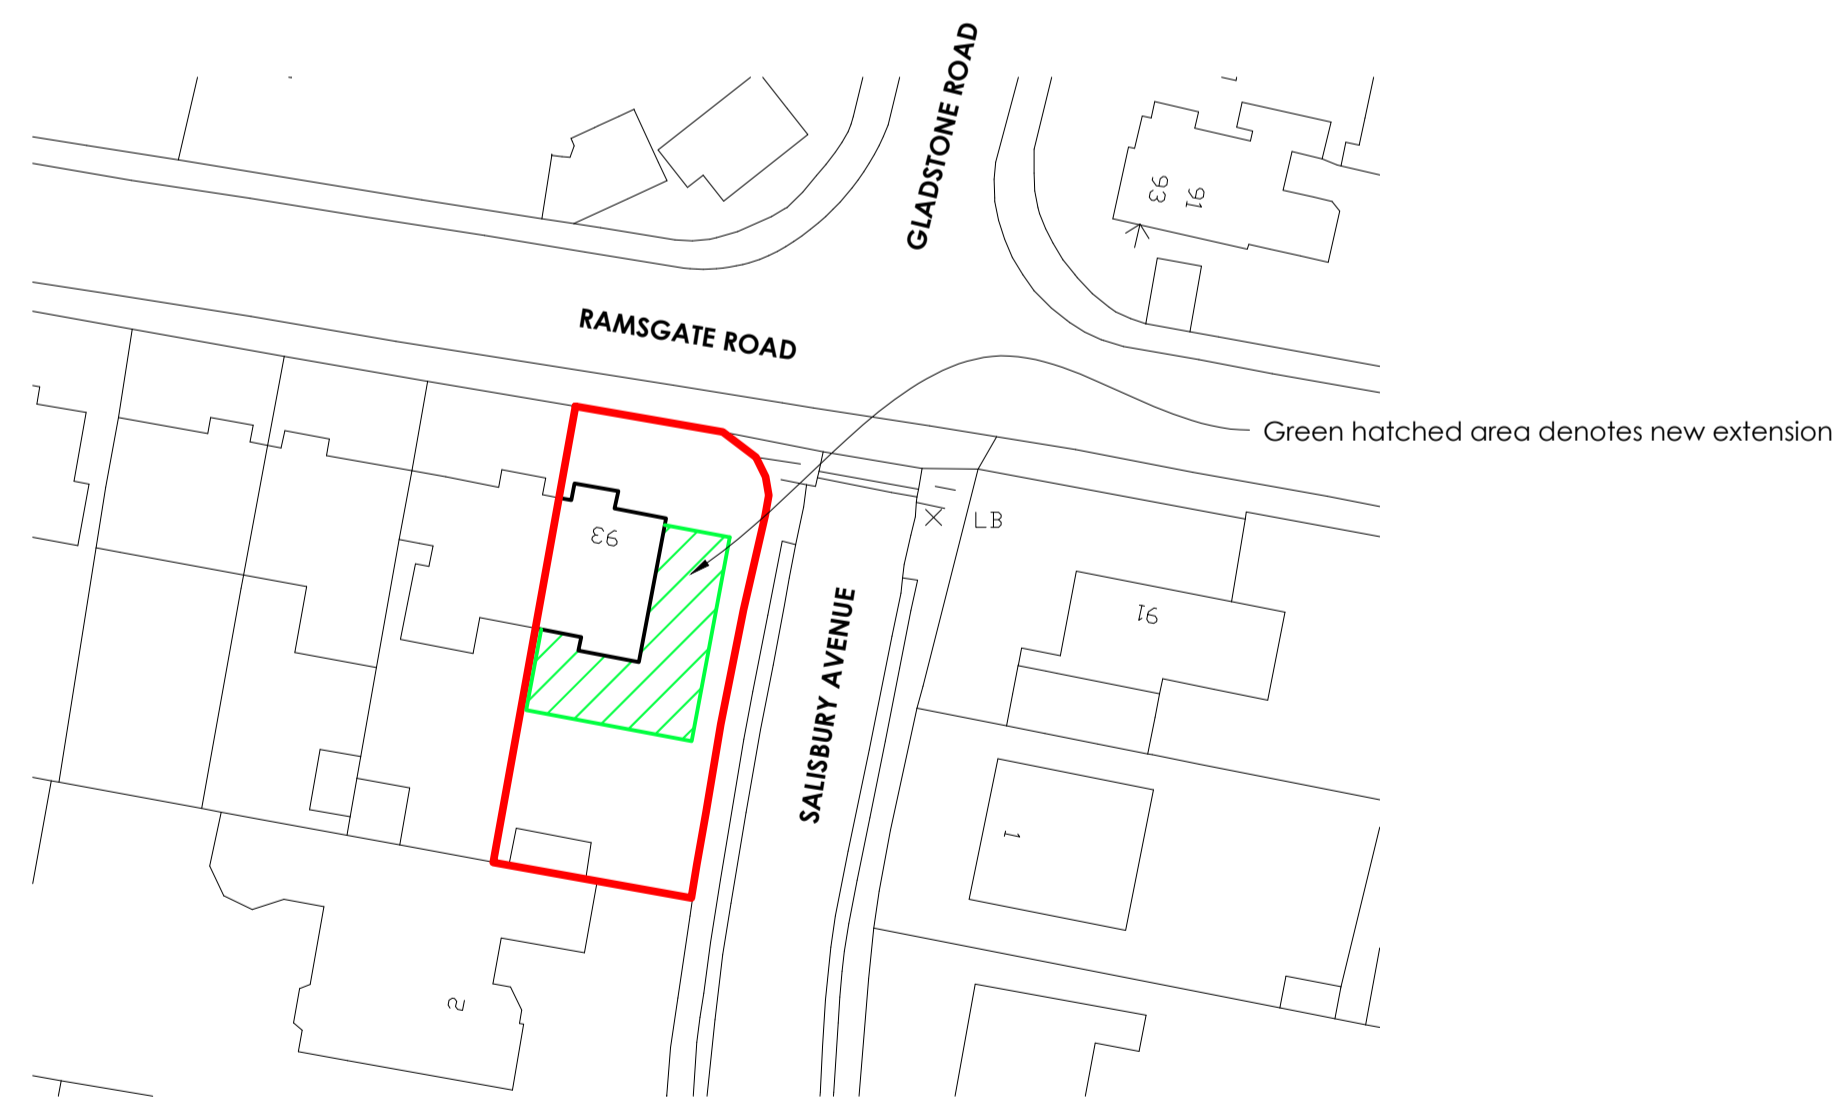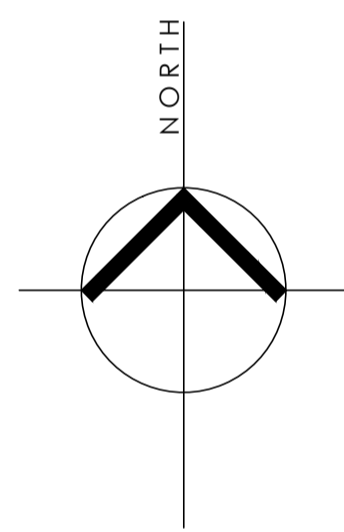

BLOCK PLAN 1:500

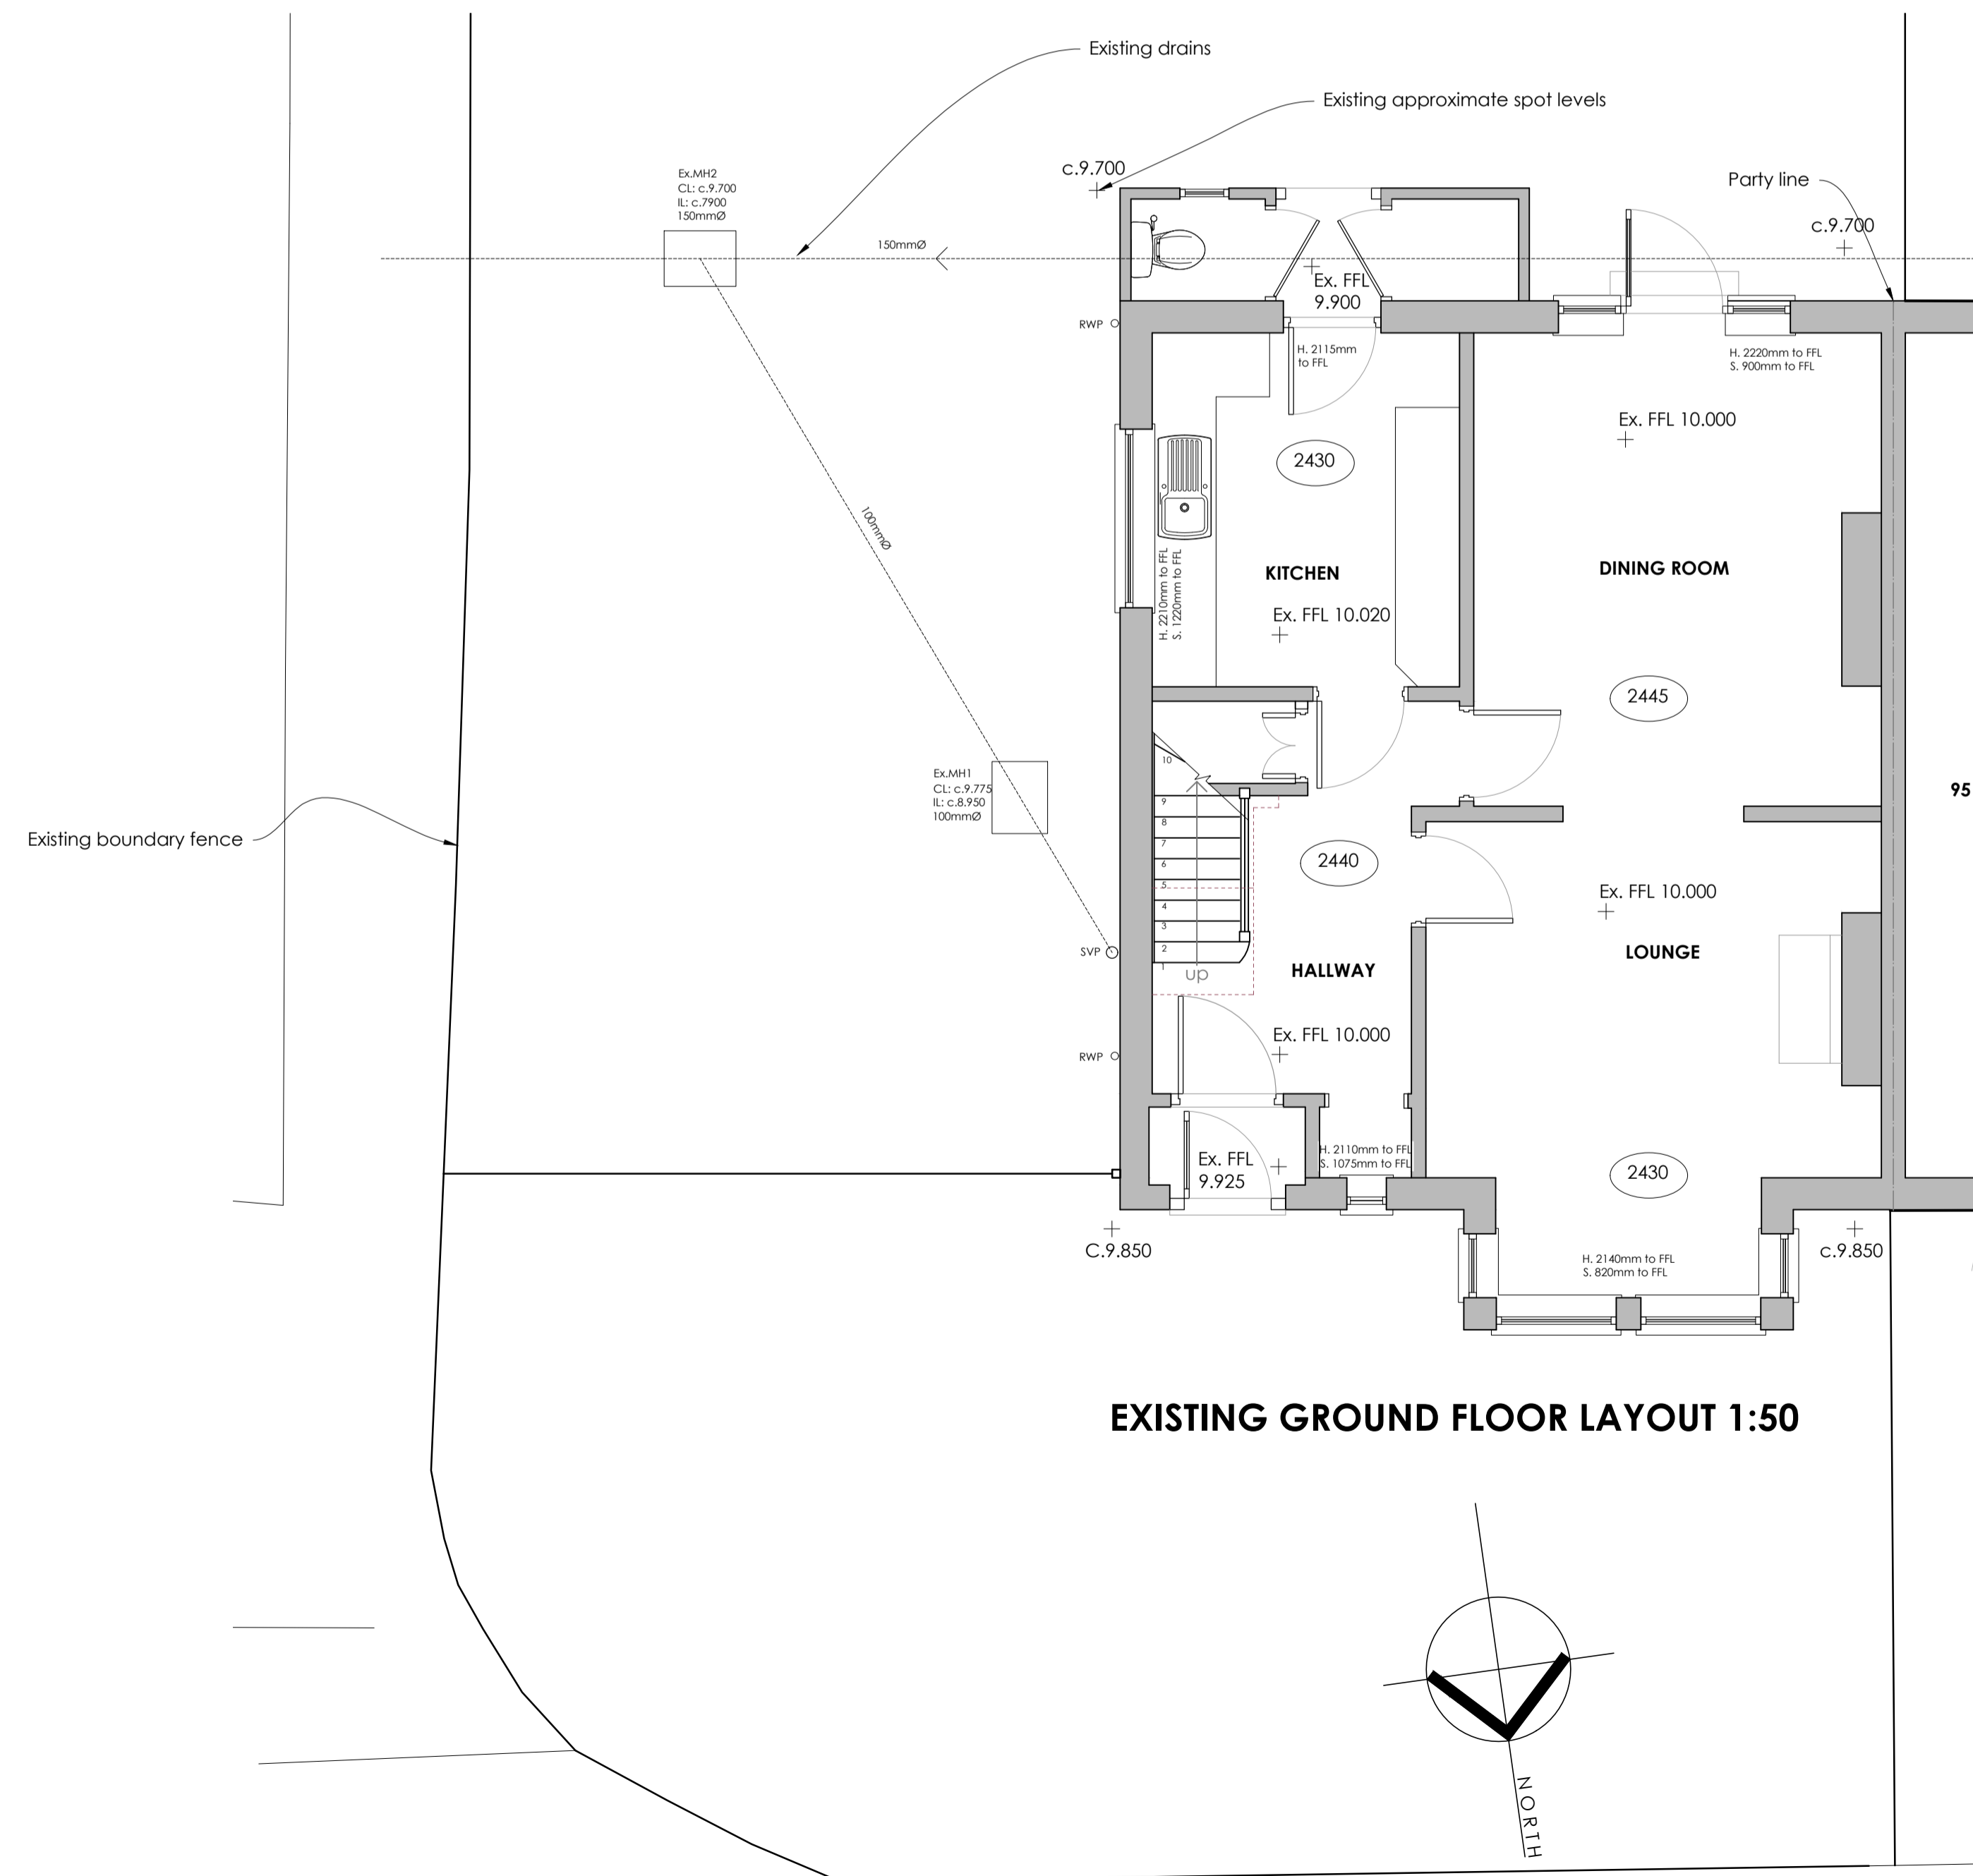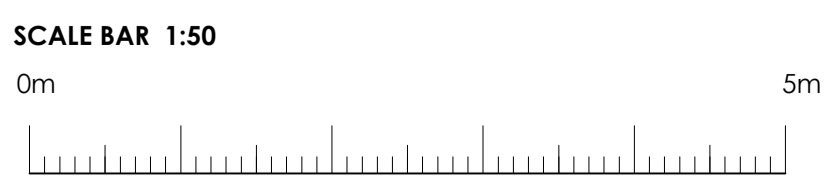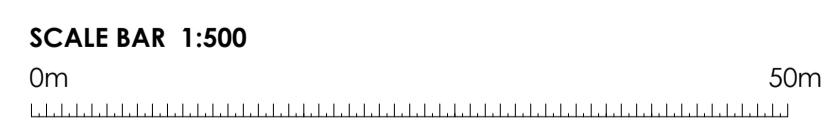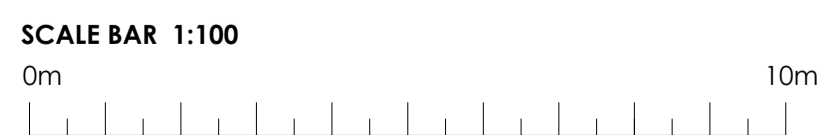

EXISTING GROUND FLOOR LAYOUT 1:50

