

NOTES
 This drawing must not be scaled. All dimensions must be checked on site by the Main Contractor before any work is put in hand.
 All work must be in accordance with all statutory requirements and all relevant codes of practice.

DRAWING STATUS
 PLANNING

REVISIONS

HEALTH AND SAFETY INFORMATION

GENERAL NOTES
 Drawing to read in conjunction with all other drawings, specifications and all other project documents including Structural Engineer's information.
 This drawing is in colour.

PROJECT
 Client
 Mr and Mrs Holmes
 Project Title
 93 Ramsgate Road
 Broadstairs, Kent CT10 2DQ
 Extension

DRAWING
 Drawing Title
 Proposed Elevations
 Scale (A1) Date Drawn Checked
 1:100 20.09.23 NJL NJL

REFERENCE
 Project No. Drawing No. Revision
 7719 / 03 P0

Godden Allen Lawn



The Old Dairy, Cherybrook Road, Folkestone, Kent CT20 3JX
 T. 01303 272786 E. enquiries@galld.co.uk




PROPOSED NORTH (FRONT) ELEVATION 1:100



PROPOSED SOUTH (REAR) ELEVATION 1:100



PROPOSED EAST (FLANK) ELEVATION 1:100

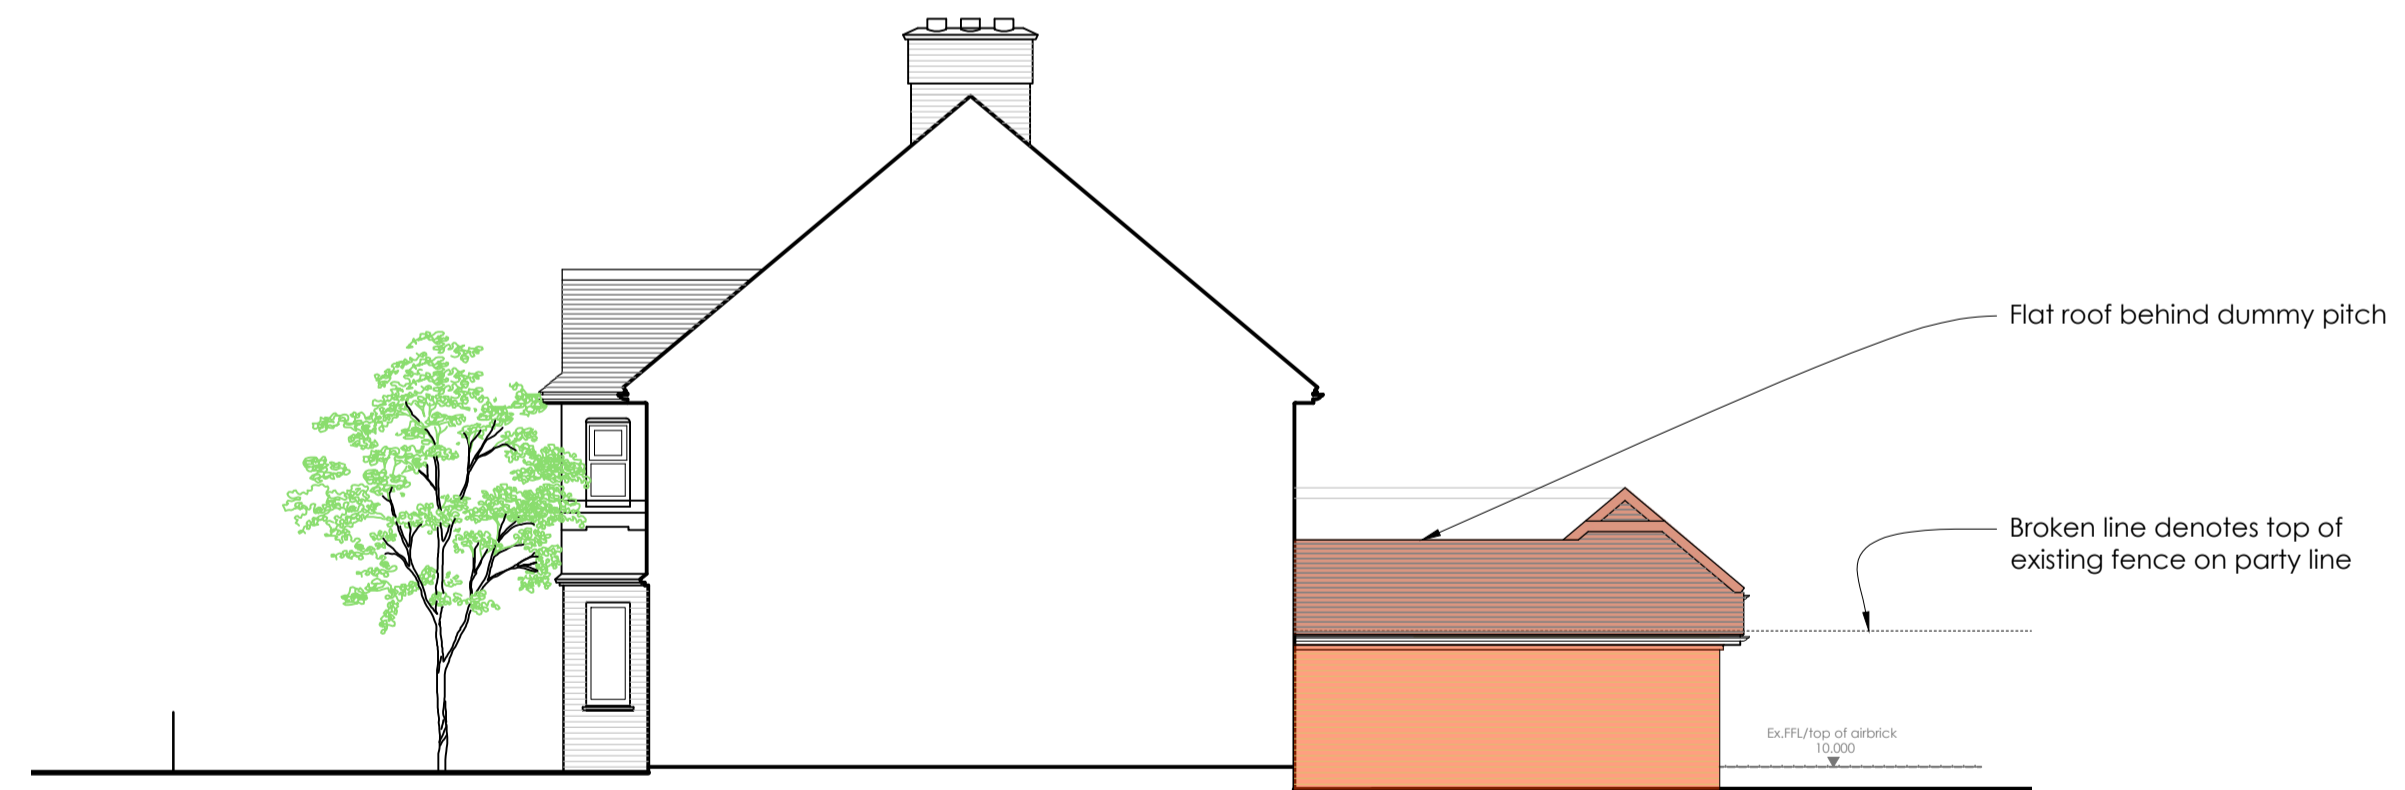

PROPOSED WEST (FLANK) ELEVATION 1:100

