

BASE


Offices:

SHREWSBURY, CONWY, CHESTER

Tel: **01743 236 400** | Fax: **01244 569 008**

Email: **HELLO@BASEARCHITECTURE.CO.UK**

Web: **BASEARCHITECTURE.CO.UK**

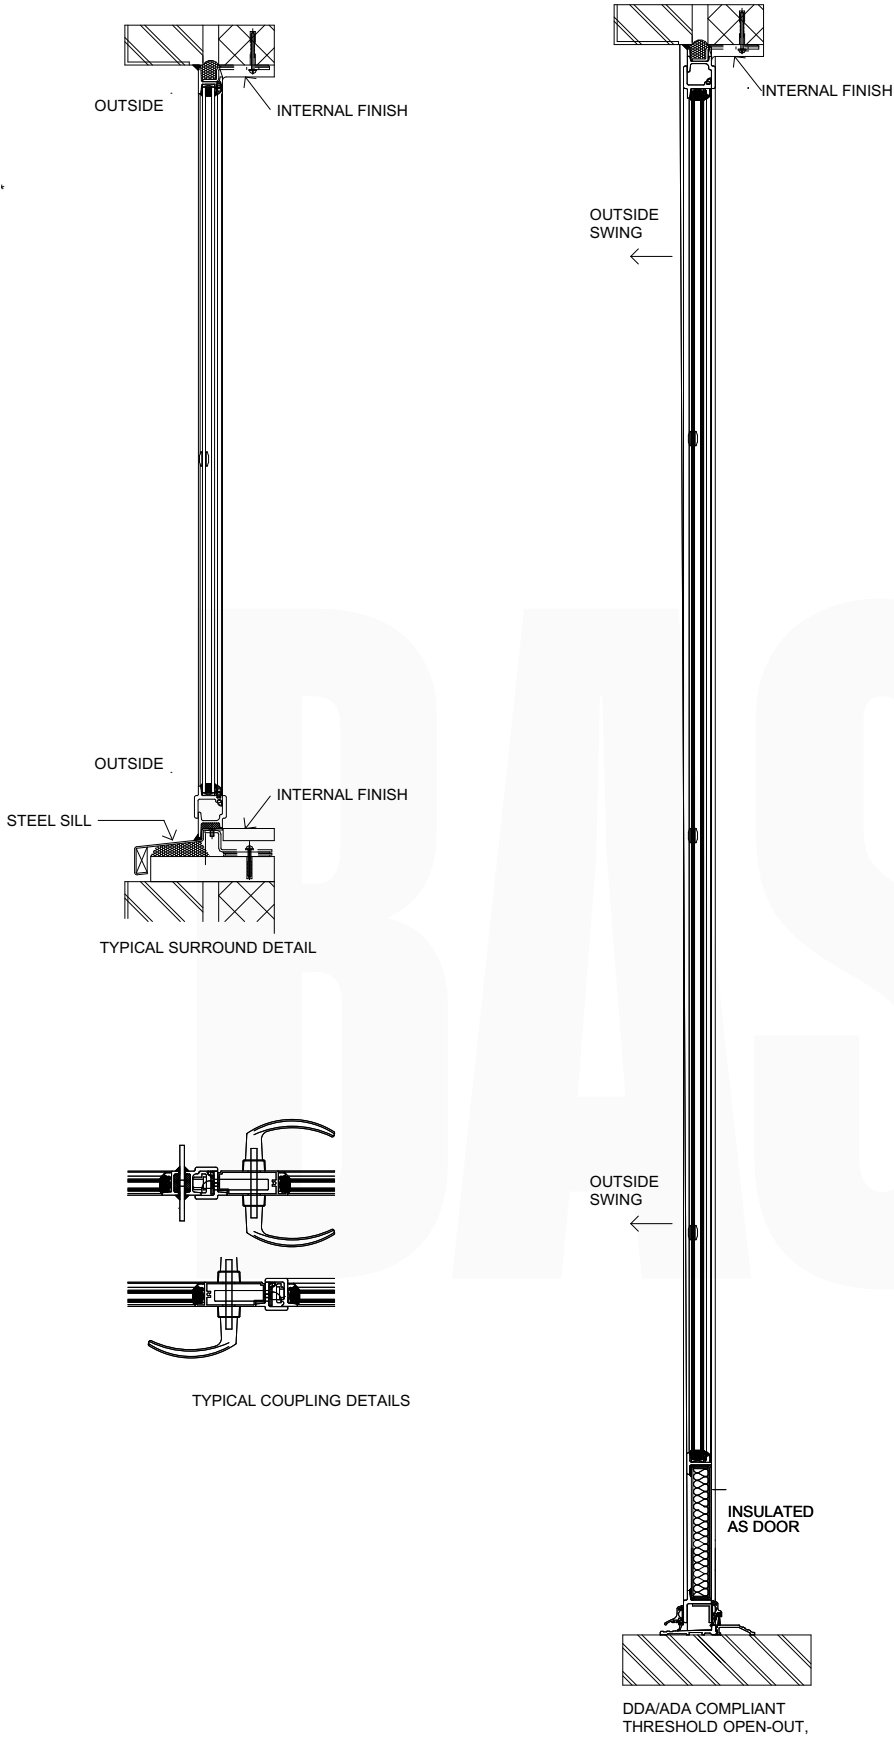

Rev.	Revision Description.
By.	
Chk.	

Scale. 1:10 @ A4	Drawn by. JWS
---------------------	------------------

Date. 06.06.23	Chk. BGE
-------------------	-------------

Project Title Manor Cottage

Client Diane Smith

Drawing Title Typical Door & Window Details

Project No. BA3748	Drawing No. PL-010	Rev.
-----------------------	-----------------------	------

This drawing is the property of base Architecture & Design Ltd. It shall not be copied or scanned, in part or whole, without prior consent of base Architecture and Design. Do not scale this drawing.

SCALE BAR 1:10

