



N

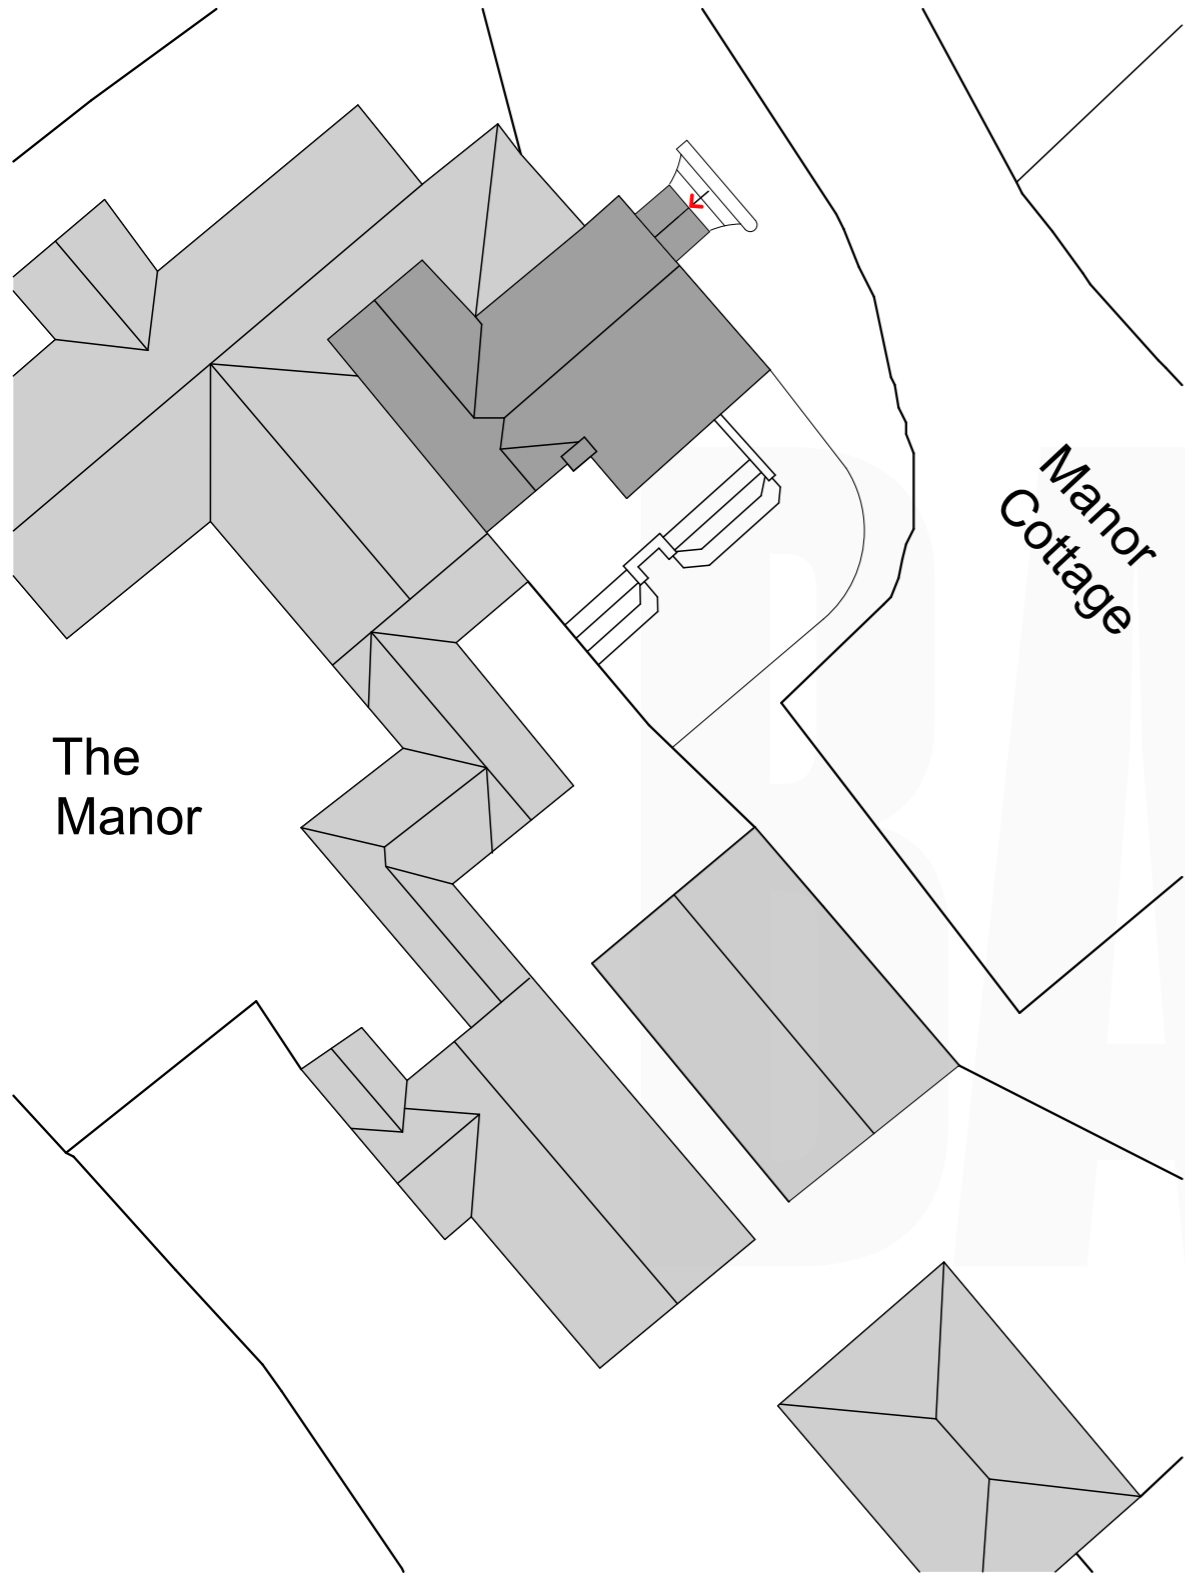

Existing Block Plan
1:200

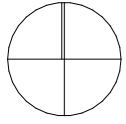

Proposed Block Plan
1:200

BASE

Offices:
SHREWSBURY, CONWY, CHESTER

Tel: **01743 236 400** | Tel: **01244 569 008**

Email: **HELLO@BASEARCHITECTURE.CO.UK**

Web: **BASEARCHITECTURE.CO.UK**

Rev.	Revision Description.	
By.		
Chk.		
Scale.	1:200 @ A3	Drawn by. JWS
Date.	22.05.23	Chk. BGE

Project Title
Manor Cottage

Client
Diane Smith

Drawing Title
Existing and Proposed Block Plan

Project No.	Drawing No.	Rev.
BA3748	PL-002	

This drawing is the property of base Architecture & Design Ltd. It shall not be copied or scanned, in part or whole, without prior consent of base Architecture and Design. Do not scale this drawing.

