


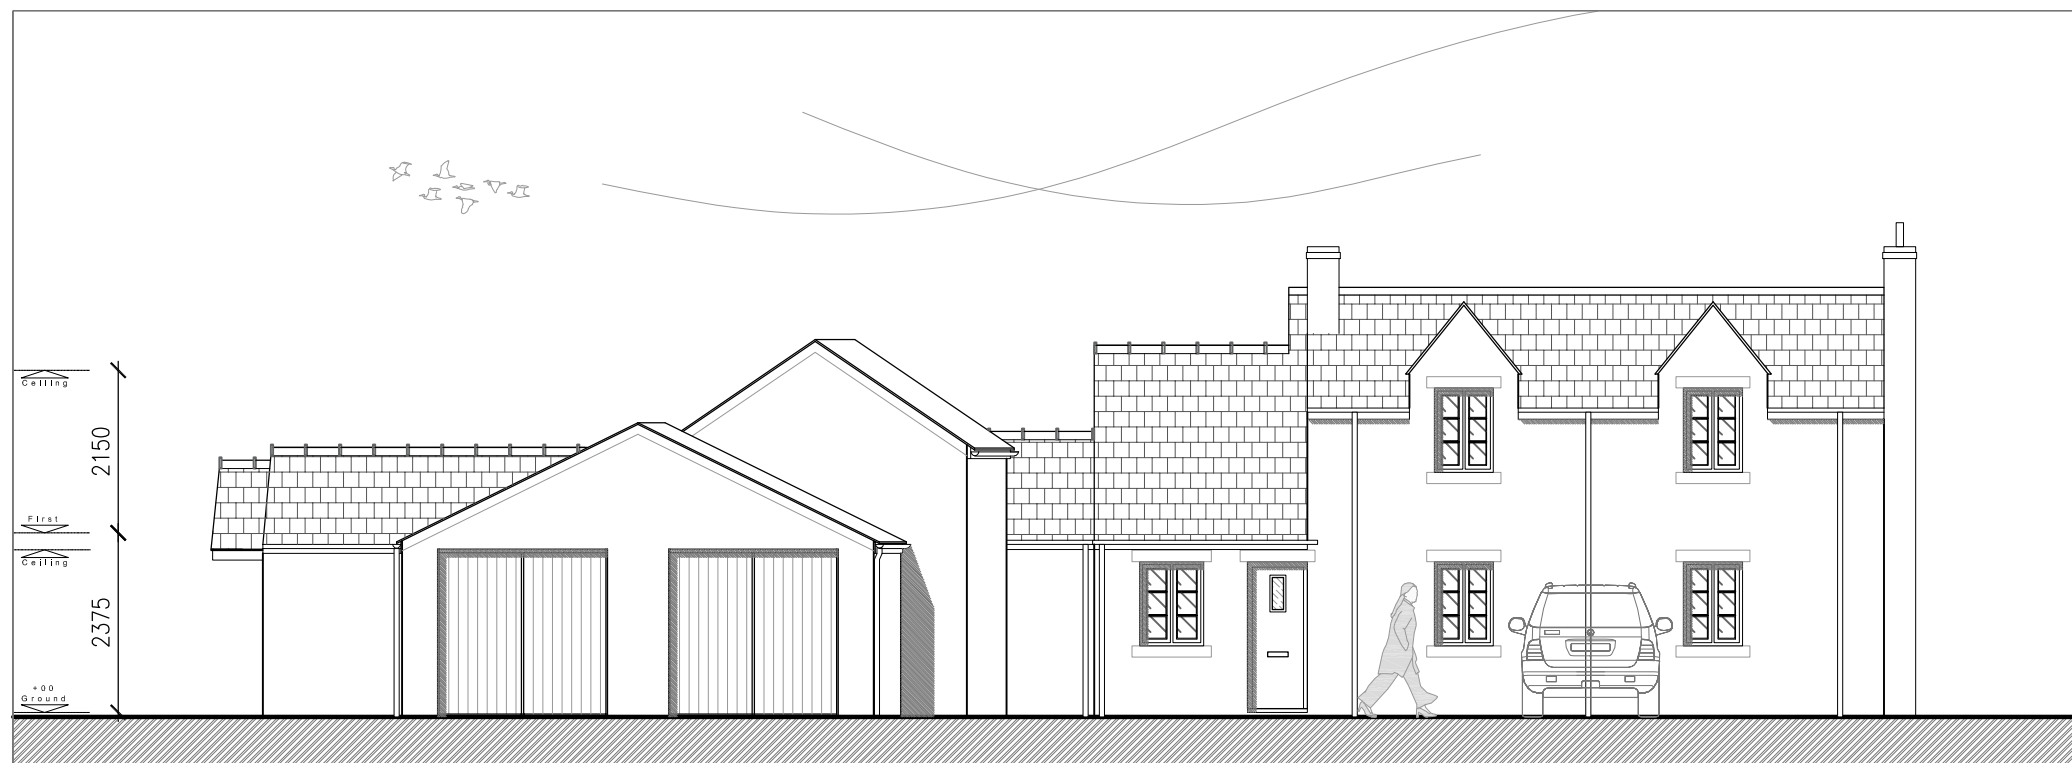

02 - South



01 - North

Existing Elevations



PROJECT: Extension to Palace Farm House Cottage

CLIENT: Mr + Mrs Marsh

DRAWING TITLE: Existing Elevations

SCALE @ A3: 1:100

DATE: Oct2023

DRAWN BY: MW

CHECKED BY: MW

DRAWING NUMBER: 322MAR01-04

revision:	rev. date:	by:	description:
.			PLANNING