


04 - West

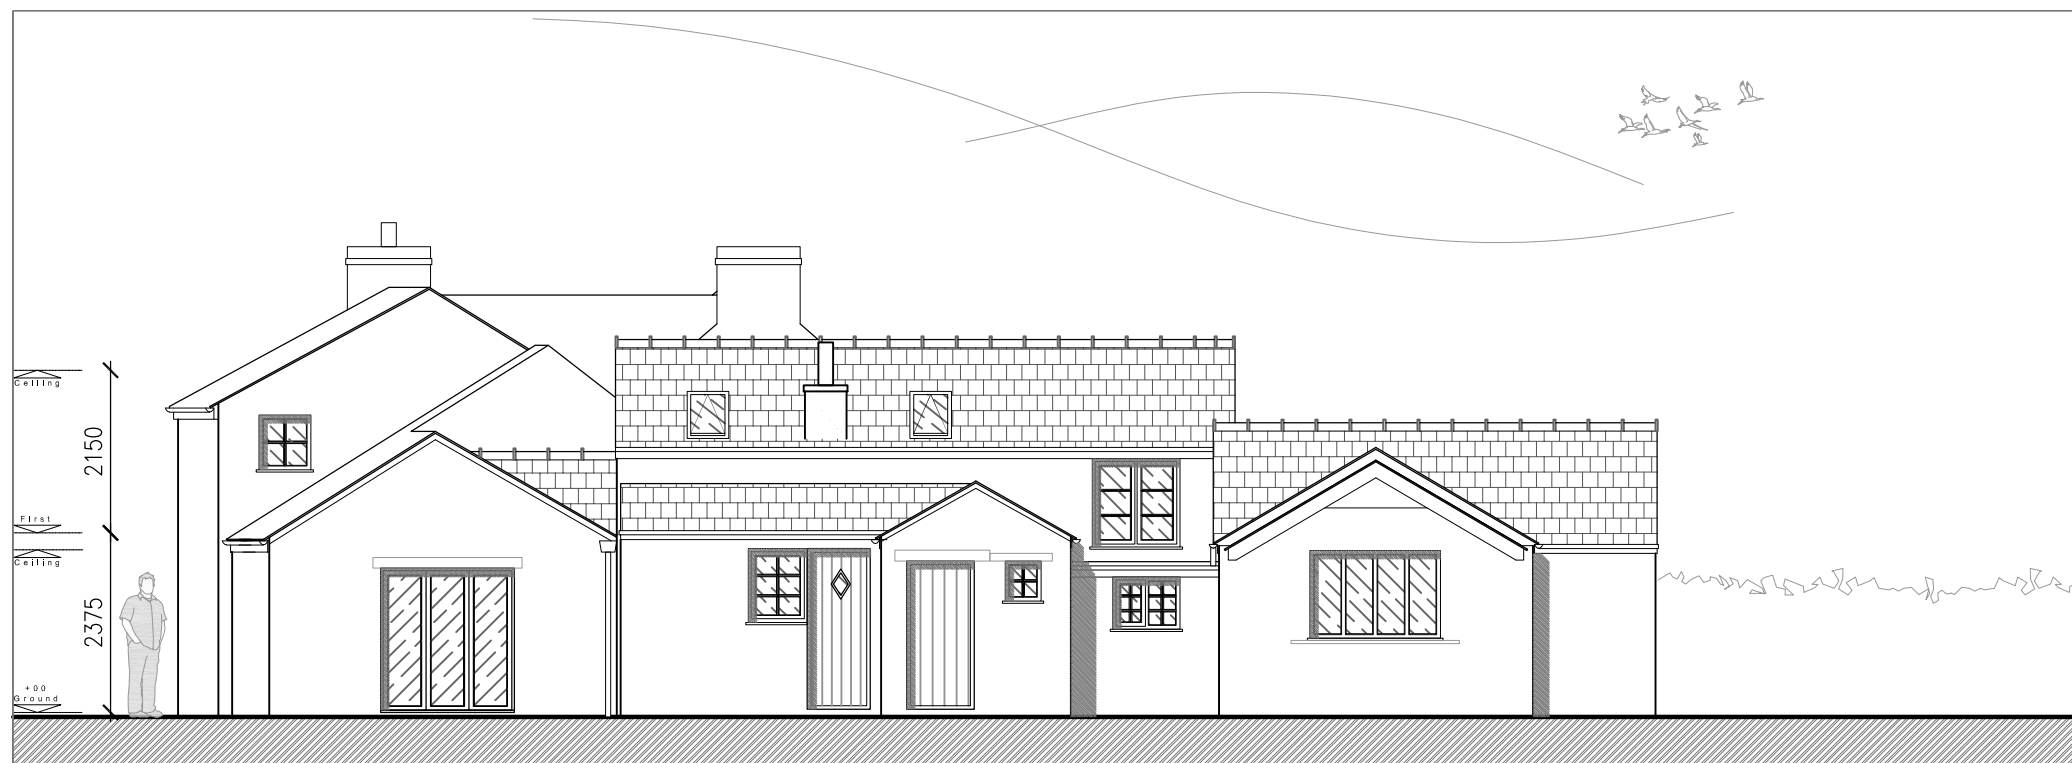

03 - East

Existing Elevations



PROJECT: Extension to Palace Farm House Cottage

CLIENT: Mr + Mrs Marsh

DRAWING TITLE: Existing Elevations

SCALE @ A3: 1:100

DATE: Oct2023

DRAWN BY: MW

CHECKED BY: MW

DRAWING NUMBER: 322MAR01-05

REVISION:	REV. DATE:	BY:	DESCRIPTION:
.			PLANNING