



04 - West

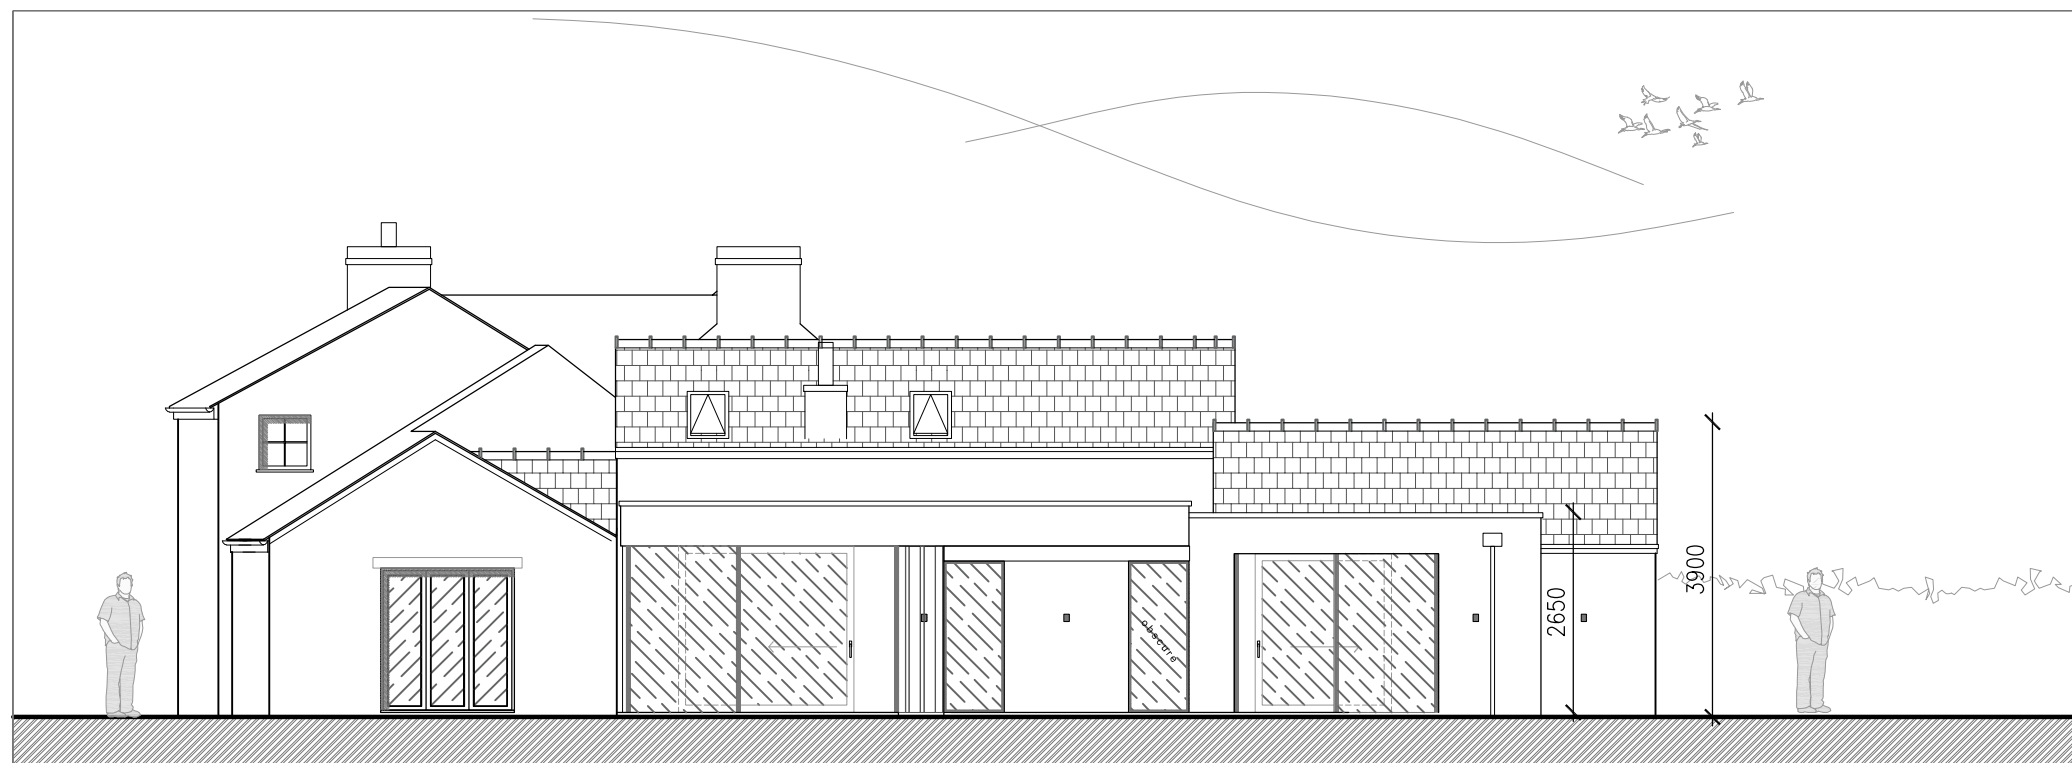

03 - East

Proposed Elevations

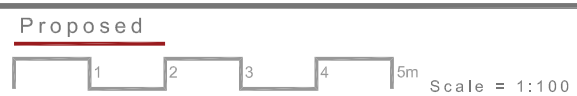

PROJECT: Extension to Palace House Farm Cottage

CLIENT: Mr + Mrs Marsh

DRAWING TITLE: Proposed Elevations

SCALE @ A3: As noted

DATE: Oct2023

DRAWN BY: MW

CHECKED BY: MW

DRAWING NUMBER: 322MAR01-13

REV.	DATE	BY	DESCRIPTION
1			PLANNING