




Spott

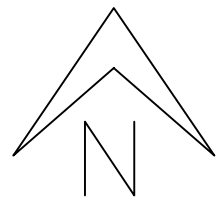

Copyright of Ordnance Survey
Paper Map Copying Licence
Account number 100058262

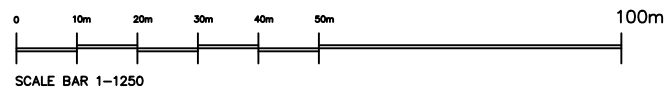

Rev	Description	Date	By	Chk'd
X	XXXXXXXXXXXXXXXXXX	XXXXXX XX		XX

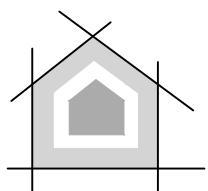

abc

Architectural Building & Design Consultants Ltd

18a Rothesay Place, Edinburgh EH3 7SQ | 0131 510 8555 Edinburgh | 01368 908 222 Dunbar | abcarchitecture.co.uk | enquiries@abcarchitecture.co.uk

Project
Rowan Cottage, Spott

Drawing Title
Location plan

Project ref. 582	Drawing No. 01	Issue status Planning
Scale 1:1250 A4	Print Date 21/11/23	Drawn by FJS
	Ch'd by XXX	