

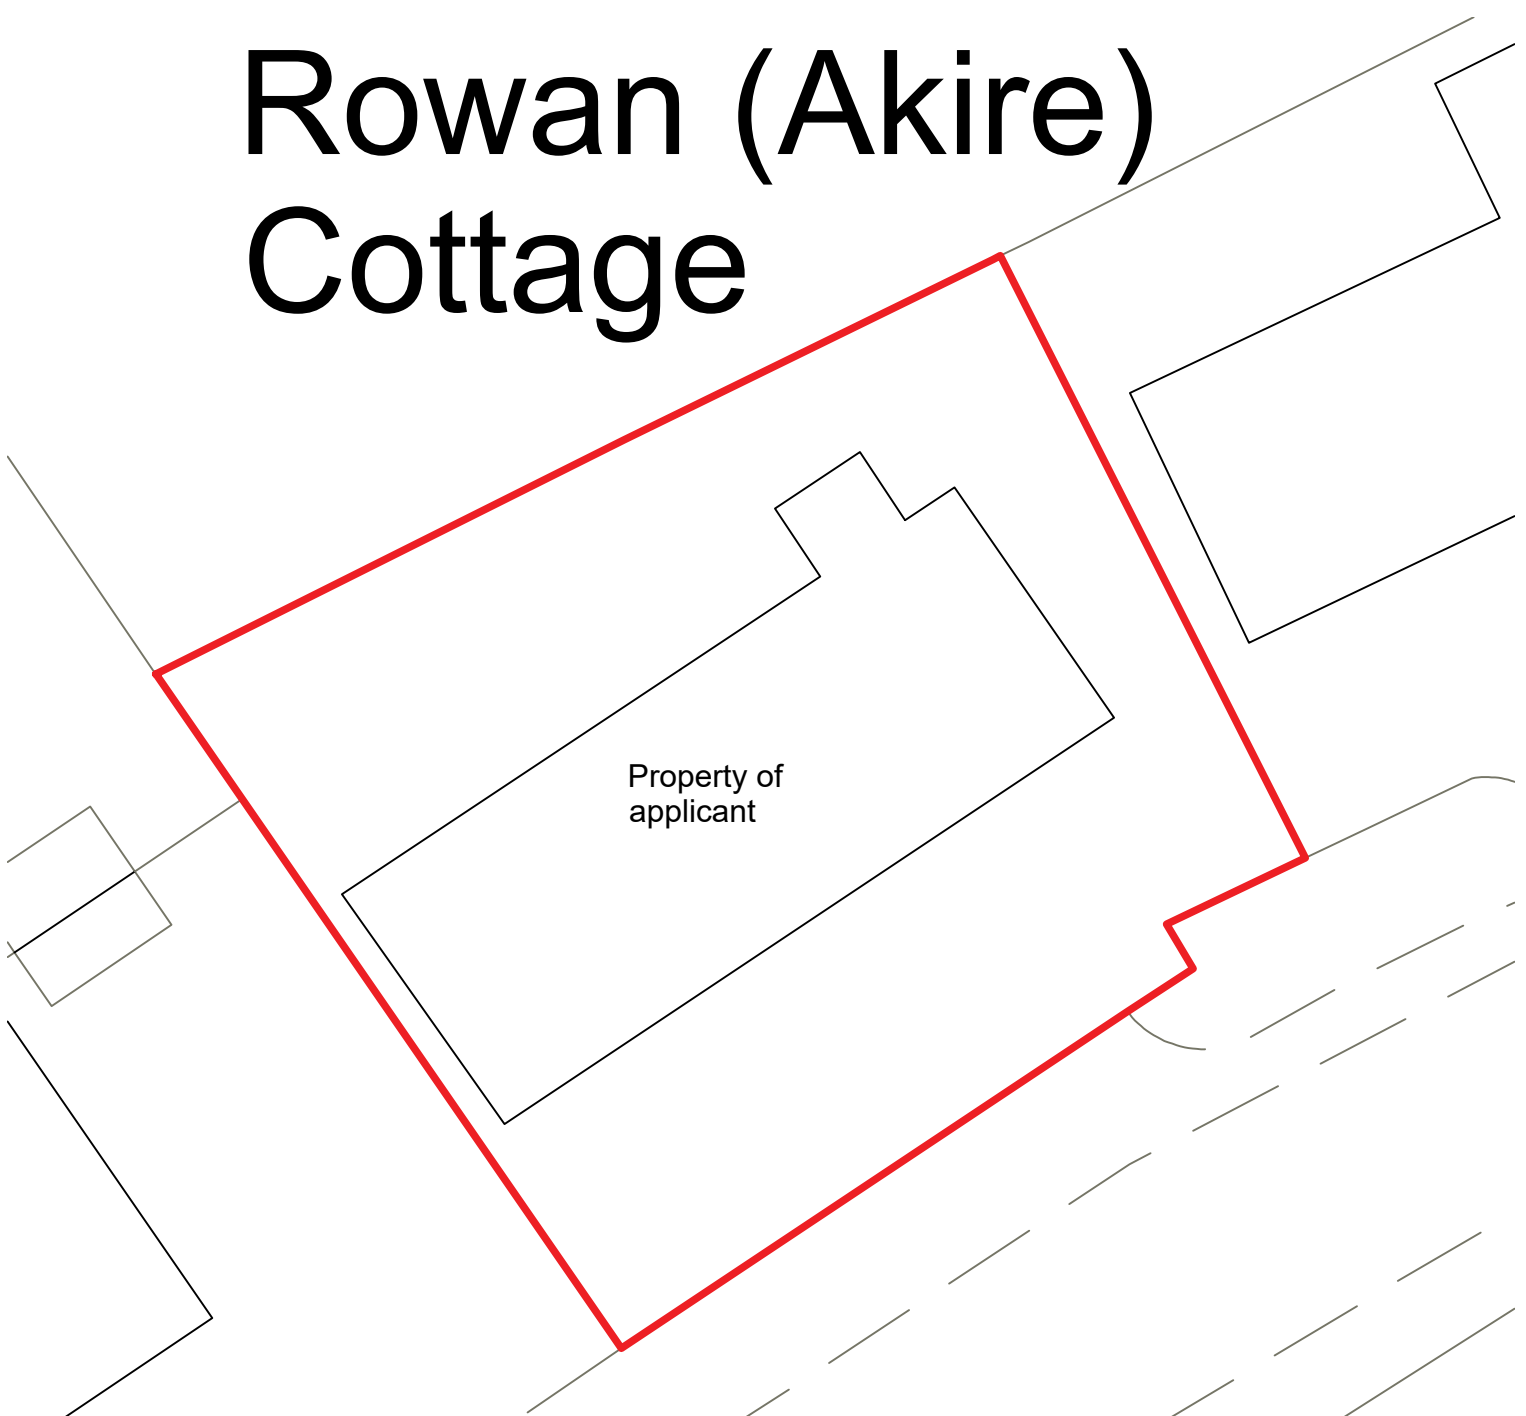


Rowan (Akire) Cottage

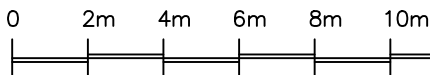


Copyright of Ordnance Survey
Paper Map Copying Licence
Account number 100058262

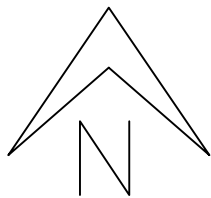

SCALE BAR 1-200

Rev	Description	Date	By	Chk'd
X	XXXXXXXXXXXXXXXXXX	XXXXXX XX		XX

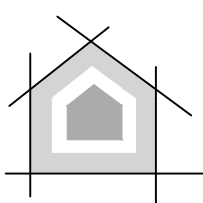

abc

Architectural Building & Design Consultants Ltd

18a Rothesay Place, 0131 510 8555 Edinburgh abcarchitecture.co.uk
Edinburgh EH3 7SQ 01368 908 222 Dunbar enquiries@abcarchitecture.co.uk

Project
Rowan Cottage, Spott

Drawing Title
Block plan

Project ref.
582

Drawing No.
02

Issue status
Planning

Scale
1:200

Print
A4

Date
21/11/23

Drawn by
FJS

Ch'd by
XXX