



Key:

- minimum 200 litre capacity rainwater storage butt locations

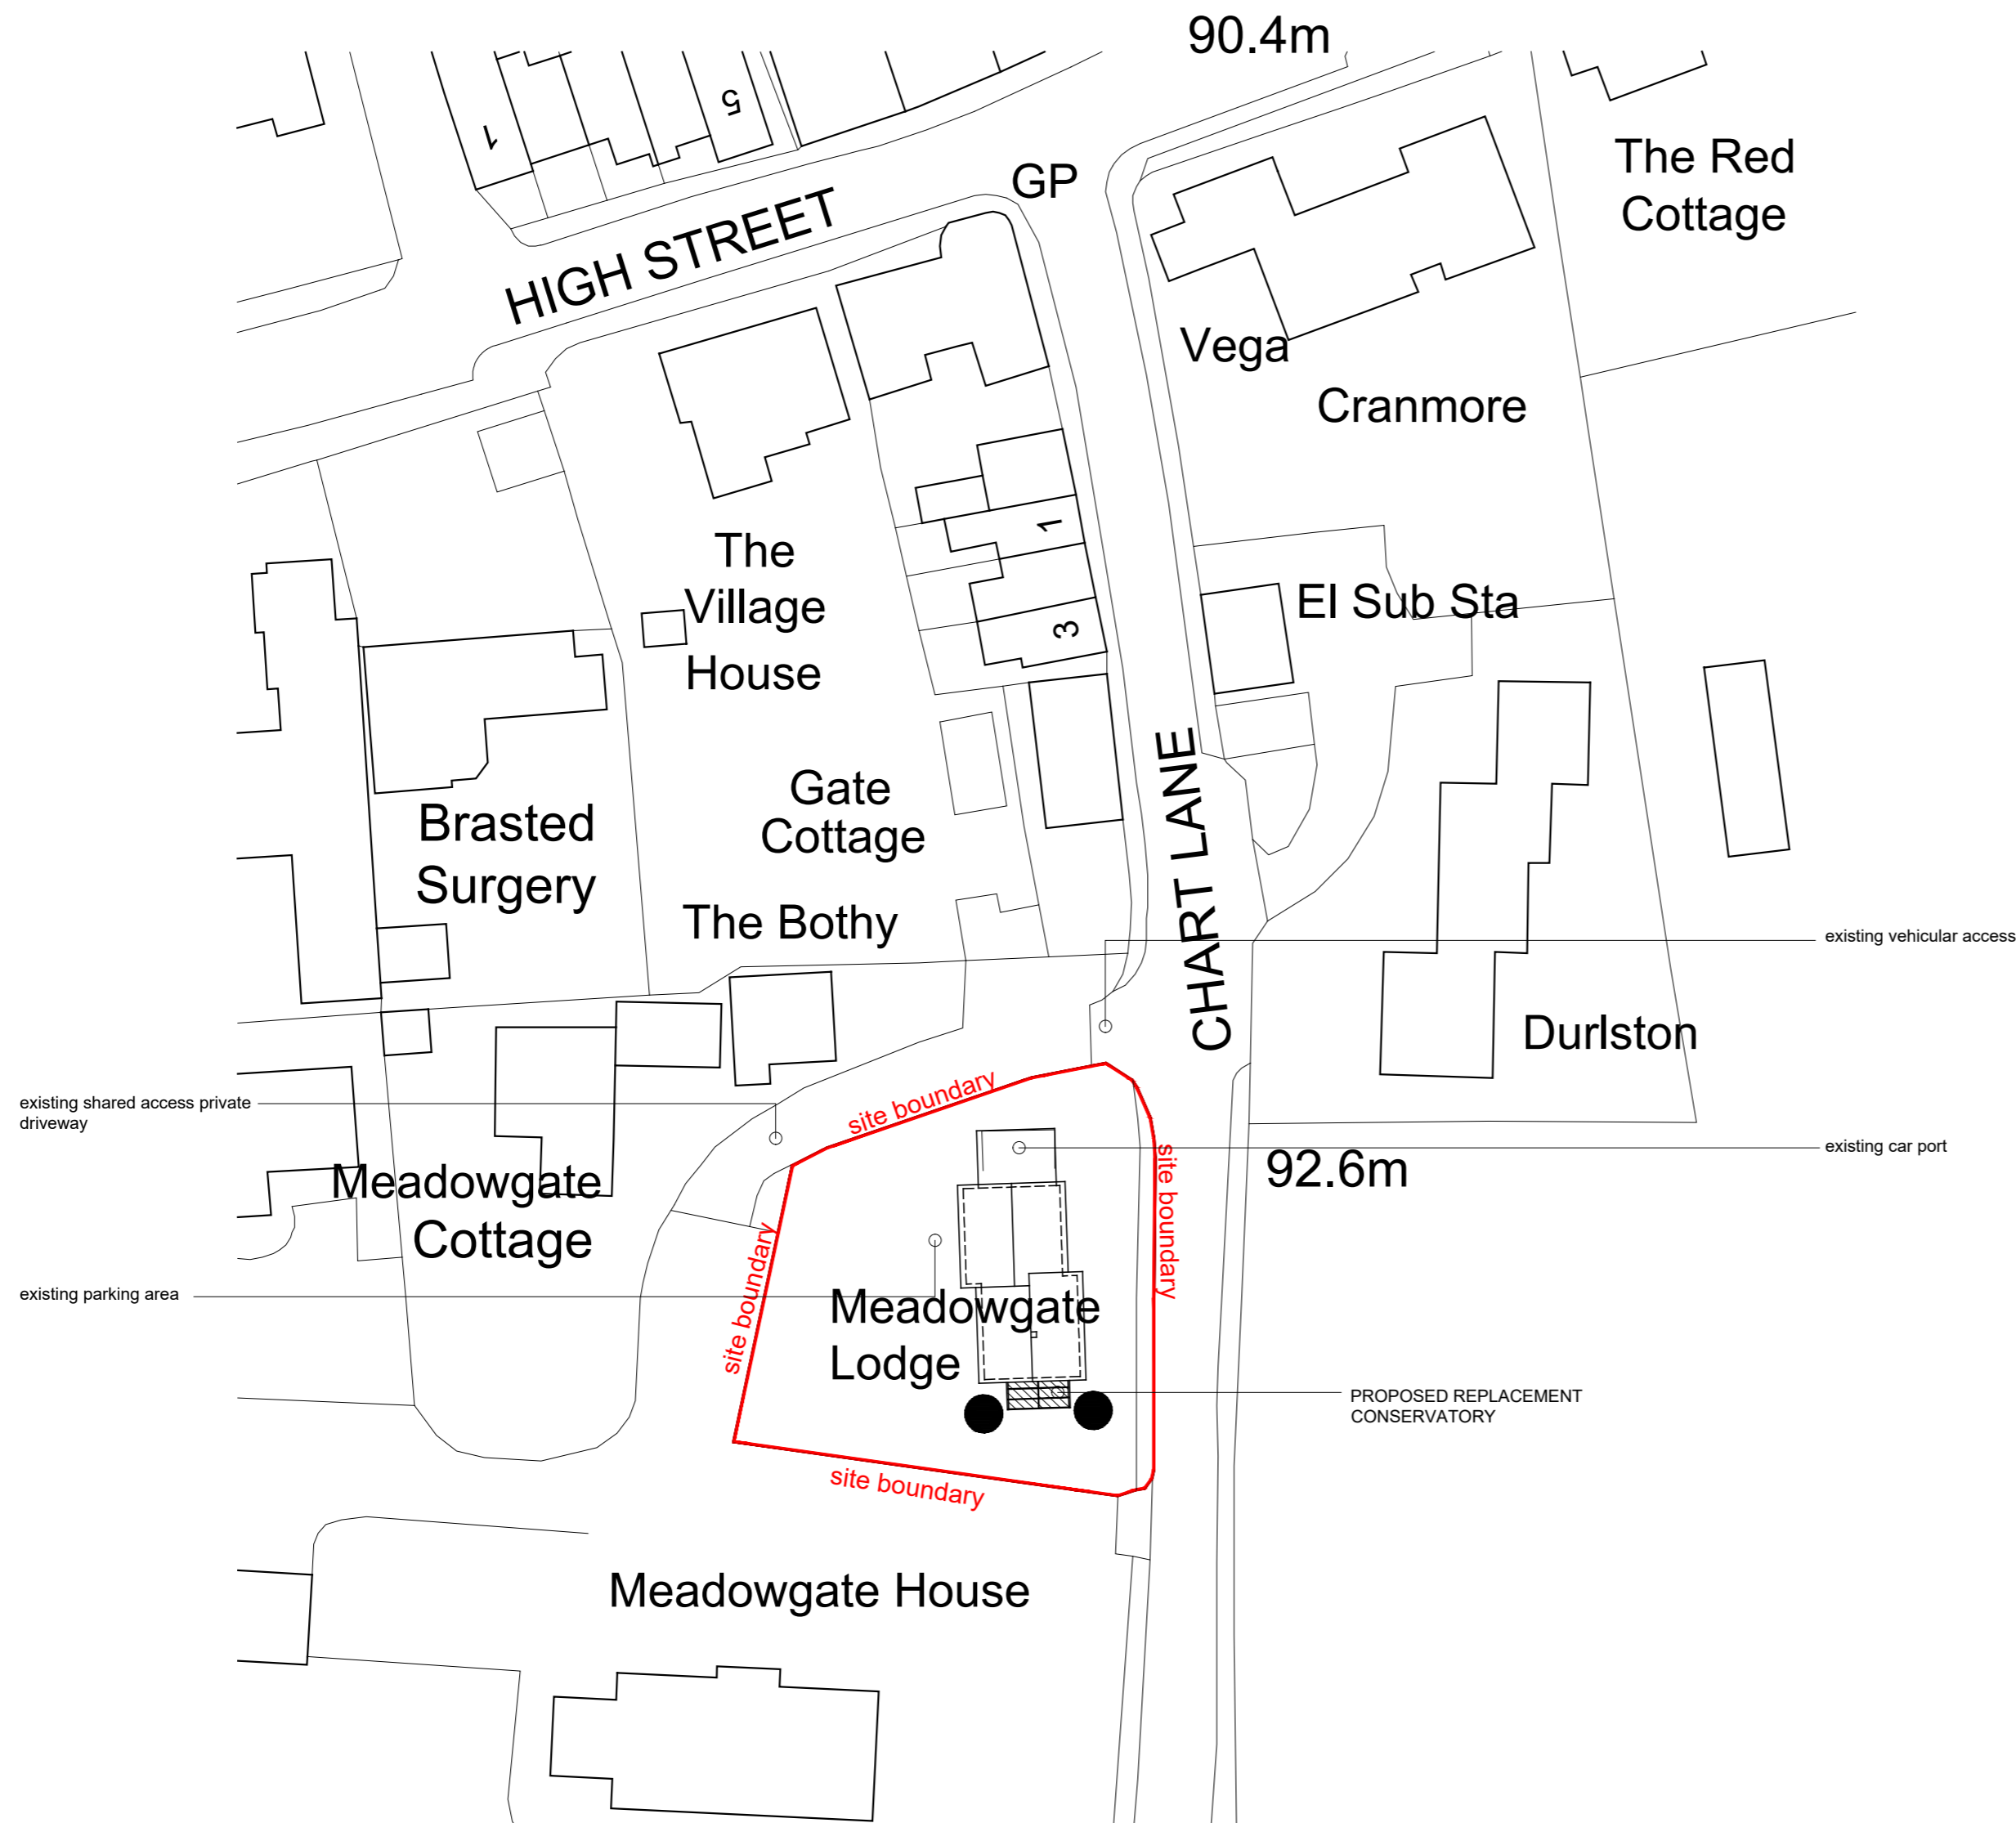

Ordnance Survey, (c) Crown Copyright 2023. All rights reserved. Licence number 100022432

block plan proposed scale 1:500

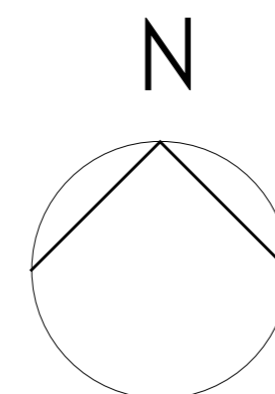

Revision:	Description:	Date:

GARYtidwell ASSOCIATES LIMITED
 architecture - planning - construction technology
 The Old Square, The Street, Woodnesborough, Kent . CT13 0NQ.
 T: 07599 916454 E: garytidwell@hotmail.co.uk

Client:
MR. and MRS. PAGE

Project:
MEADOWGATE LODGE
CHART LANE
BRASTED
TN16 1LN

Title:
Block Plan as Proposed

Scale:	Date:	Drawn:
1:500 @ A2	OCT 23	GT

Drawing Number:	Revision:
01.832.02	PO

01.832.02

PO