



Mark Arbon.
 Green Shutters Farm,
 Knighton,
 Powys.
 LD7 1NE.

07796446275
 01547529383
 www.markarbon.com
 email mail@markarbon.co.uk

Client Ruth Golightly
 Proposed Extension at 4 Peaton Strand,
 Diddlebury,
 Craven Arms.
 SY7 9DW

Scale 1:75

6 November 2023

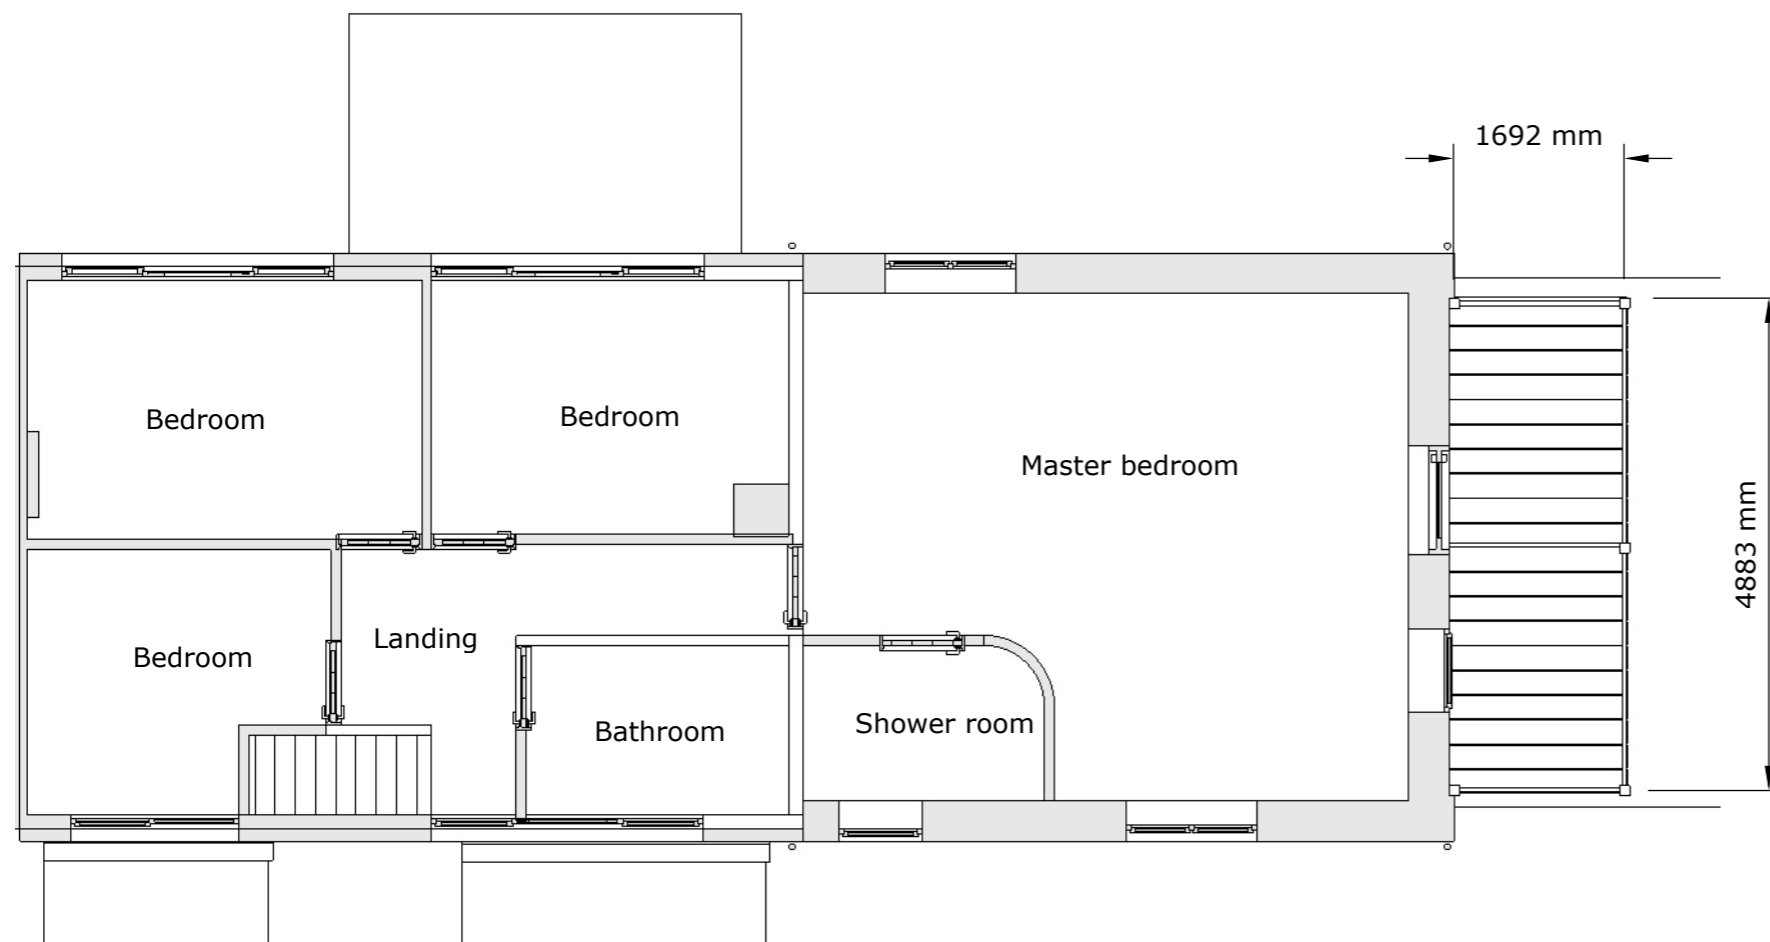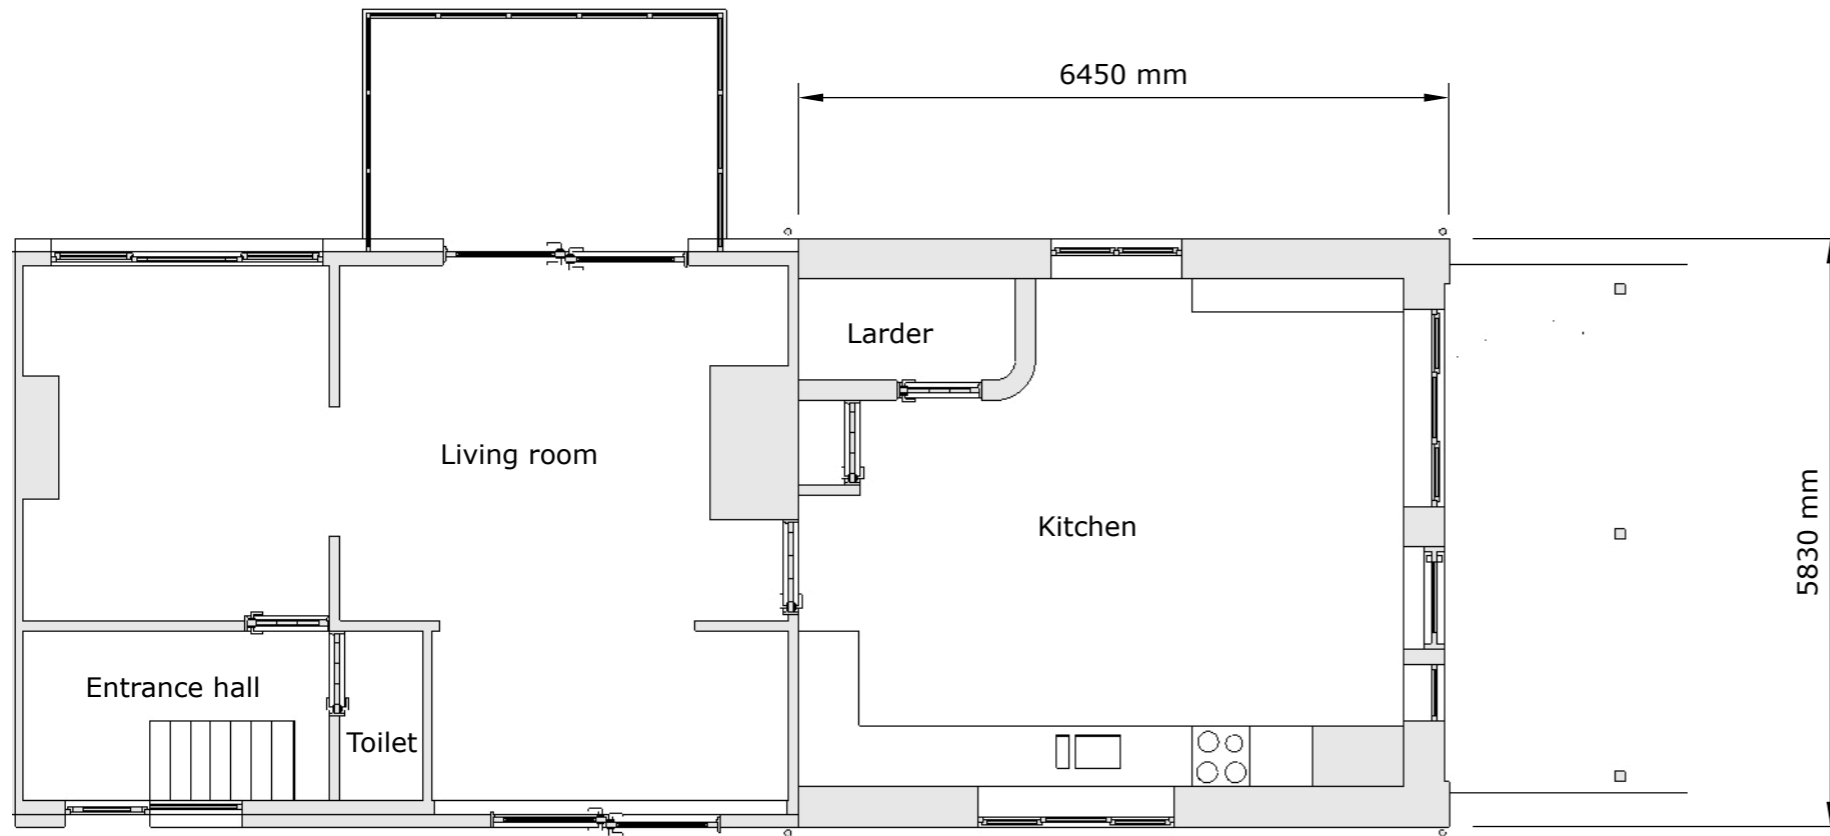

Mark Arbon.
 Green Shutters Farm,
 Knighton,
 Powys.
 LD7 1NE.

07796446275
 01547529383
 www.markarbon.com
 email mail@markarbon.co.uk

Client Ruth Golightly
 Proposed Extension at 4 Peaton Strand,
 Diddlebury,
 Craven Arms.
 SY7 9DW

Scale 1:75

6 November 2023