
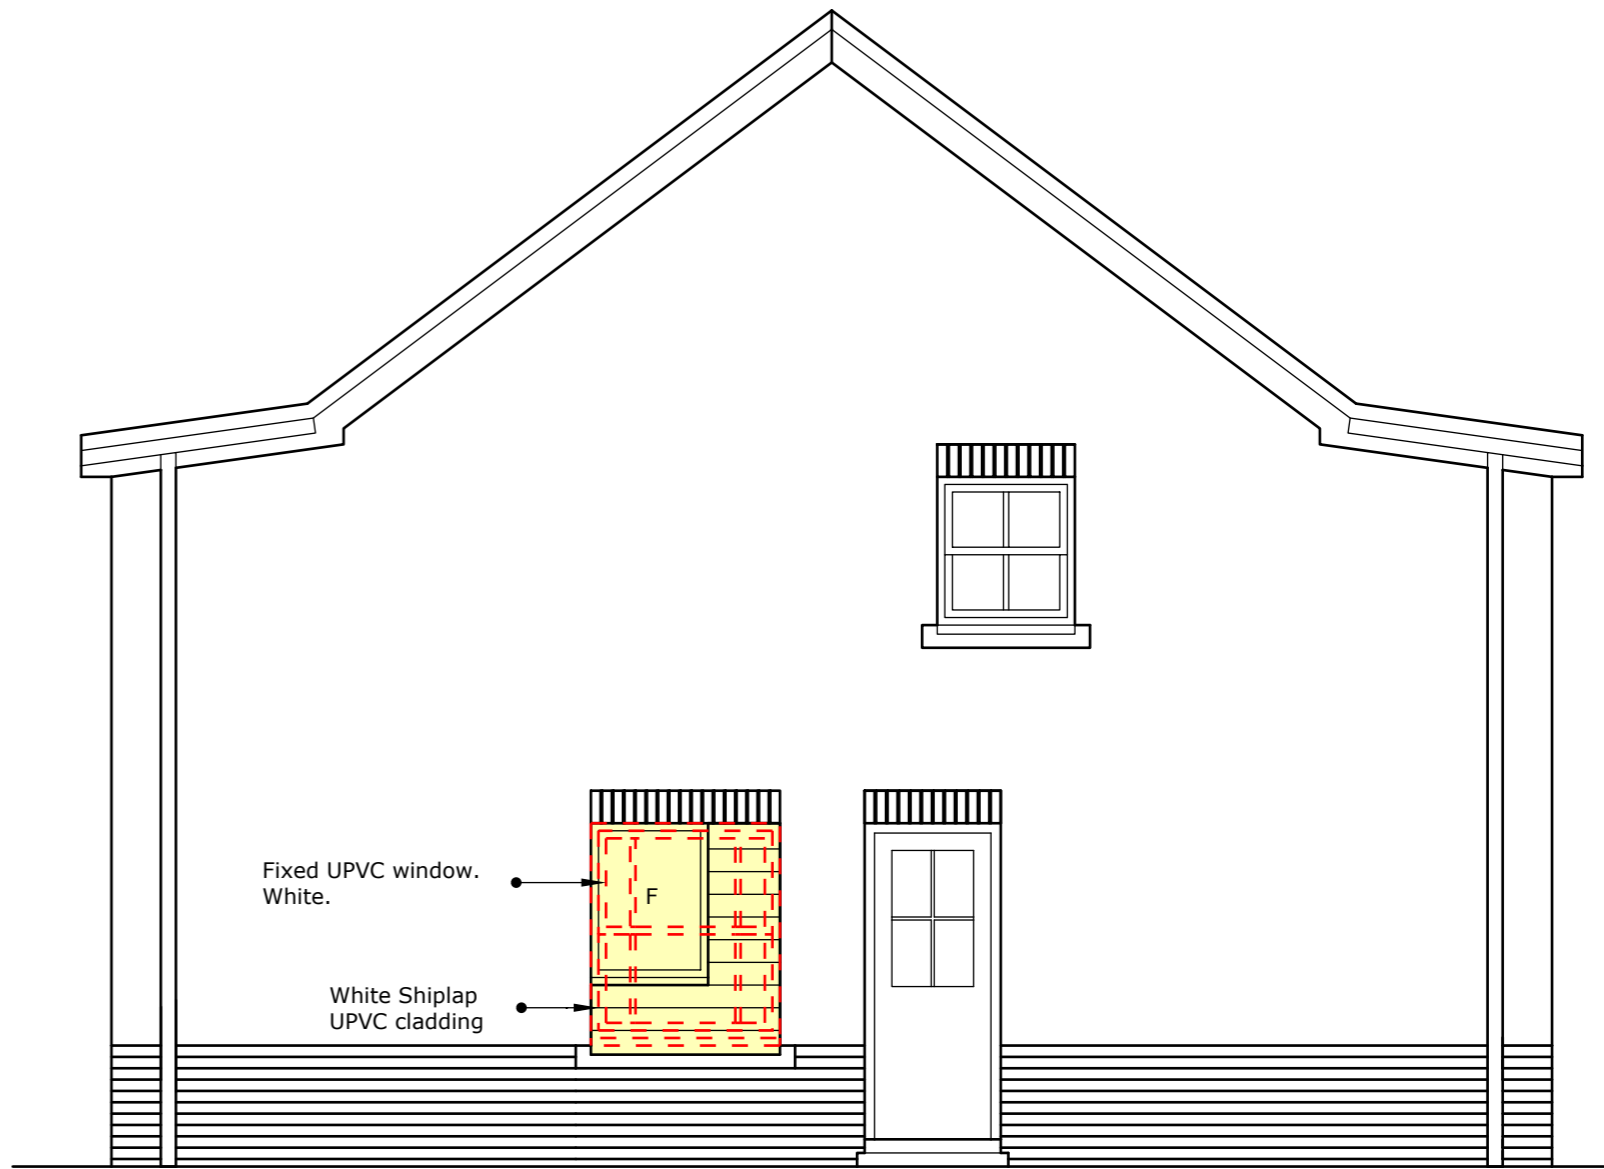


PROPOSED WORKS  
DOWNTAKINGS

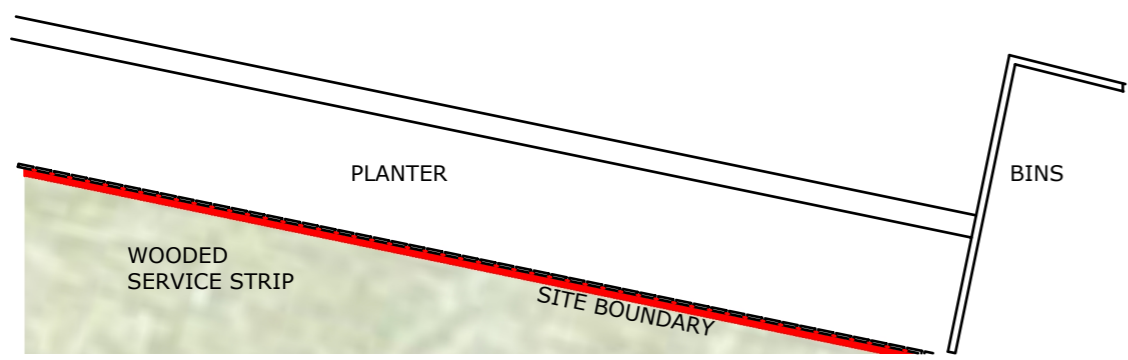

PROPOSED KITCHEN/DINING ROOM PLAN

EXISTING SIDE (WEST) ELEVATION

PROPOSED KITCHEN / DINING ROOM PLAN AND SIDE (WEST) ELEVATION

Project: 38 Kellie Wynd		Client: Mr and Mrs Dalgety	
Dwg No:04	Date: 16/11/23	Scale:1:50@A3	Cert. of Lawfulness