



EXISTING GARAGE PLAN

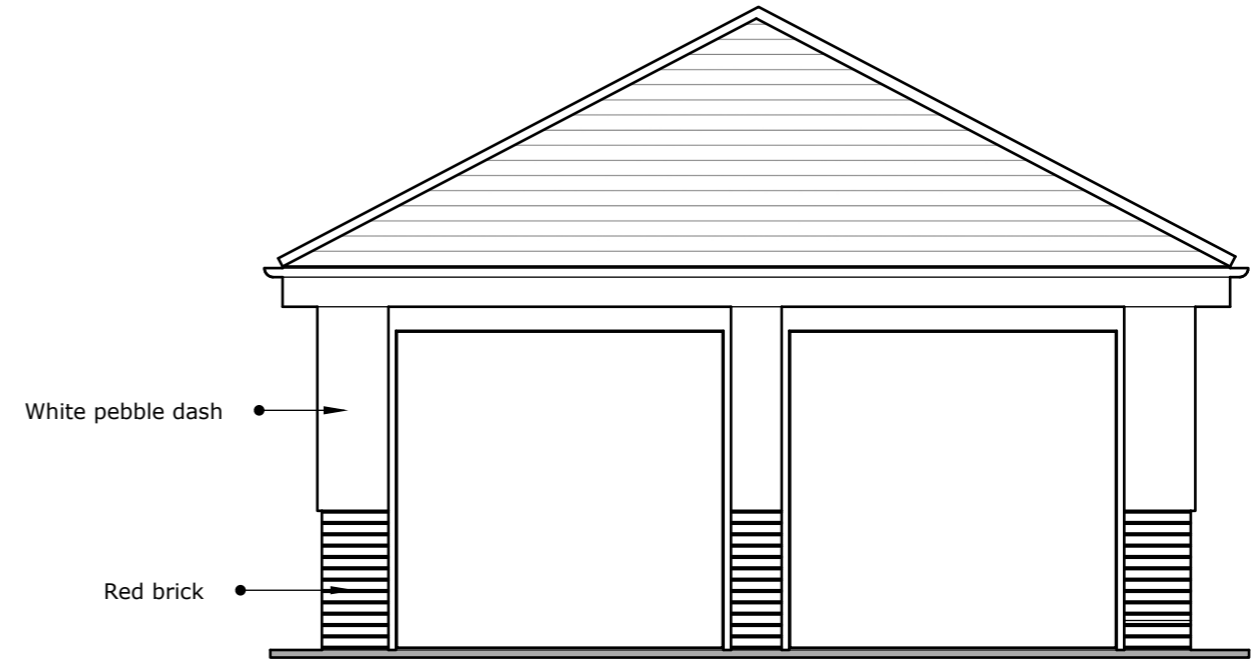

EXISTING GARAGE ELEVATION

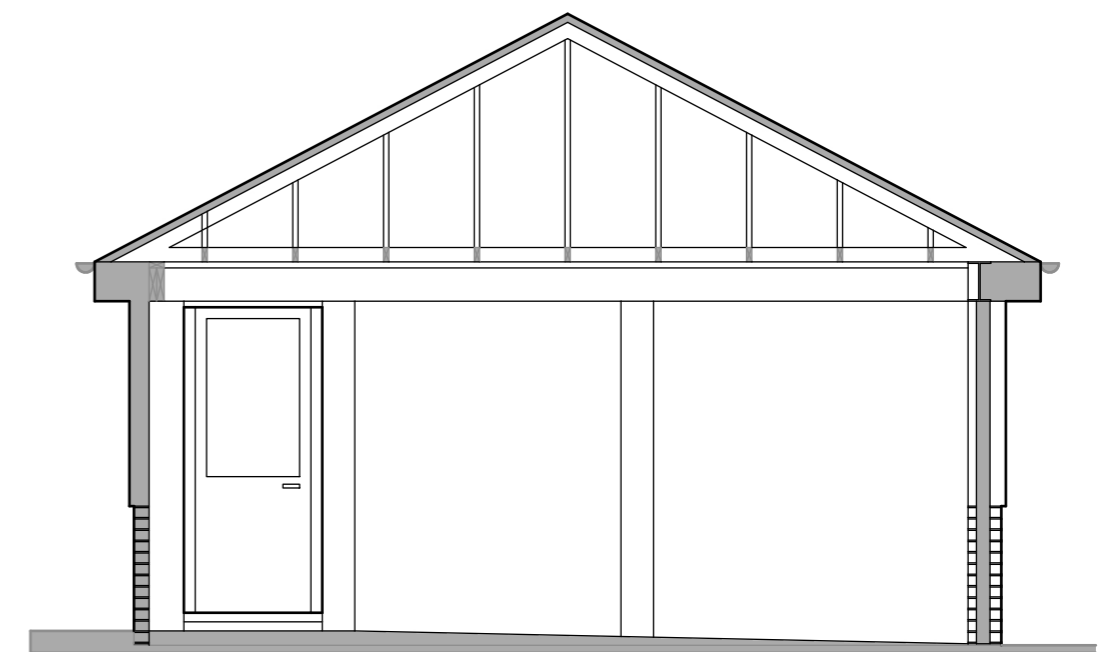

EXISTING GARAGE SECTION

EXISTING GARAGE PLAN, ELEVATION AND SECTION

Project: 38 Kellie Wynd		Client: Mr and Mrs Dalgety	
Dwg No:01	Date: 16/11/23	Scale: 1:50@A3	Cert. of Lawfulness