

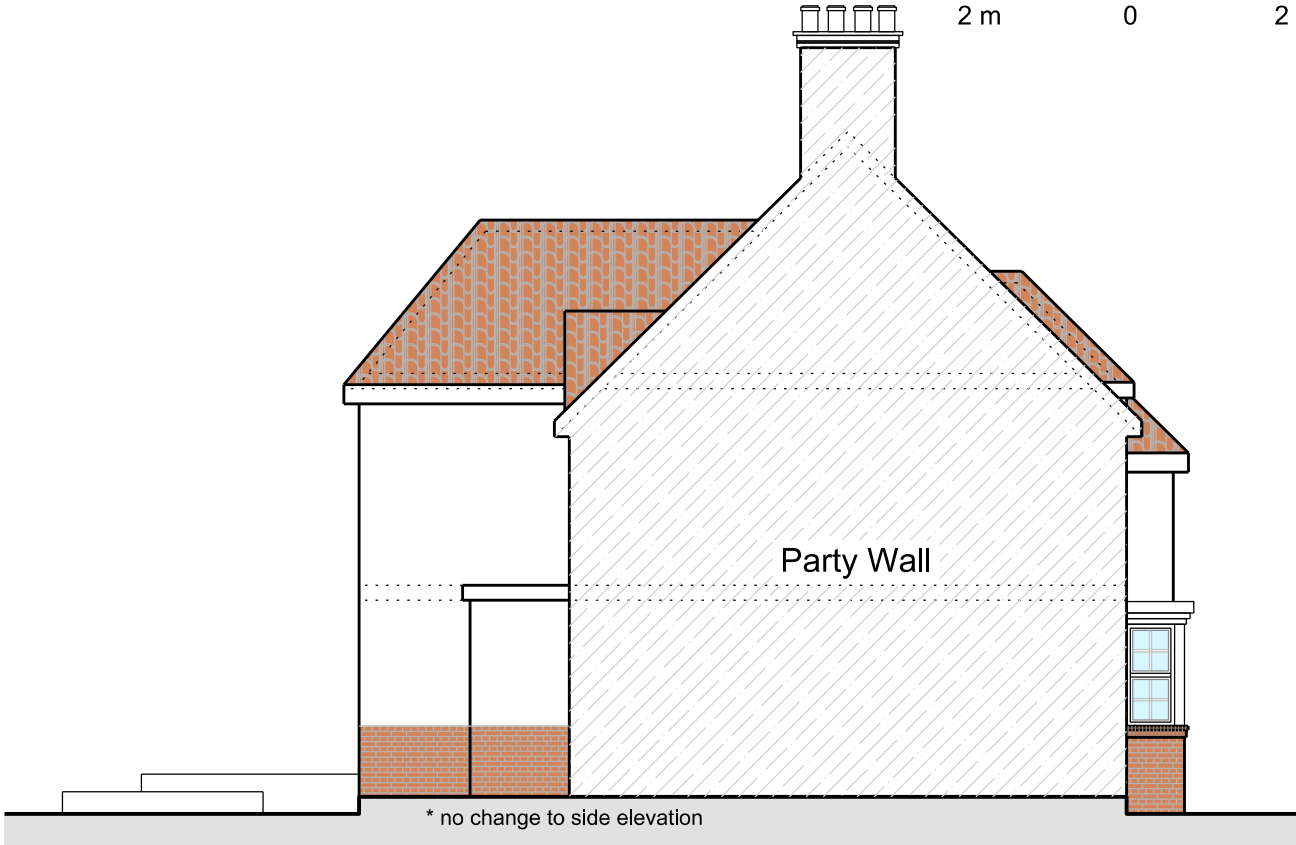


Scale 1:100

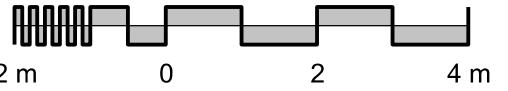


06 PROPOSED SIDE ELEVATION (LEFT)
1:100

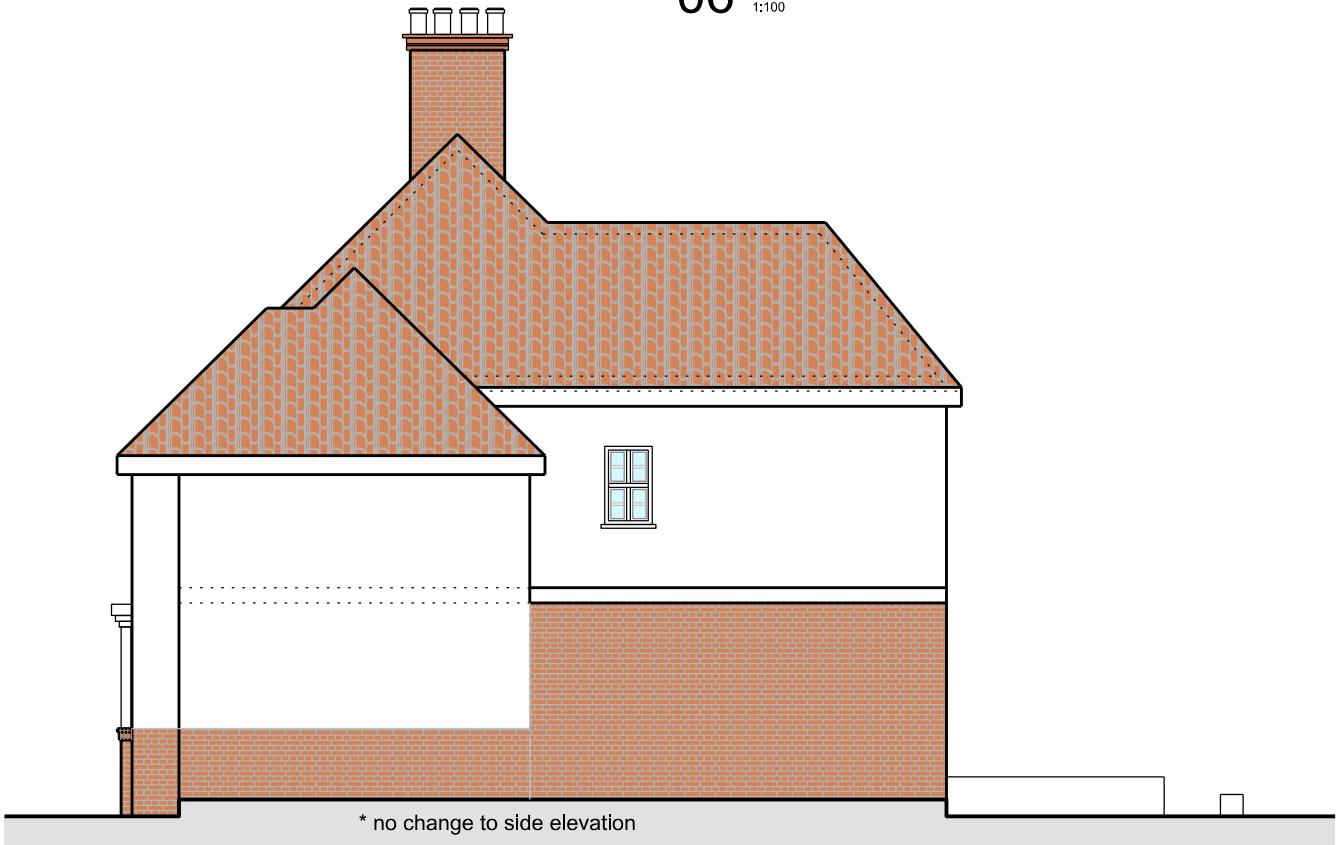

07 PROPOSED SIDE ELEVATION (RIGHT)
1:100

Disclaimer: Do not scale from this drawing. Check all dimensions on site before fabrication or setting out. This document is copyright and may not be reproduced without permission of the owner.
Notes: All dimensions in millimeters.
KEY:

Rev: 00	Notes: Project Documentation	Date: 05.09.2023	Dwn: MG	Iss: MG	Author: Marla Golasowska M Eng, Dip Arch, BA (Hons) ARB no. 077808G M: 077 3138 7952
Client: Dr Tarandeep Singh 22 Brentham Way Ealing W5 1BJ			 Glades Construction Ltd. 38 CEDAR DRIVE PINNER - HA5 4DE		

Project: Semi-detached House 22 Brentham Way, Ealing W5 1BJ		
Drawing Title: PROPOSED DESIGN Side Elevations		
Drawn By: MG	Issued By: MG	Date of First Issue: 05.09.2023
Project No: EX-EA-A-022	Scale @ A4: 1:100	
Drawing No: A-EX-EA-022-EL-311	Revs/Iss: 00	