

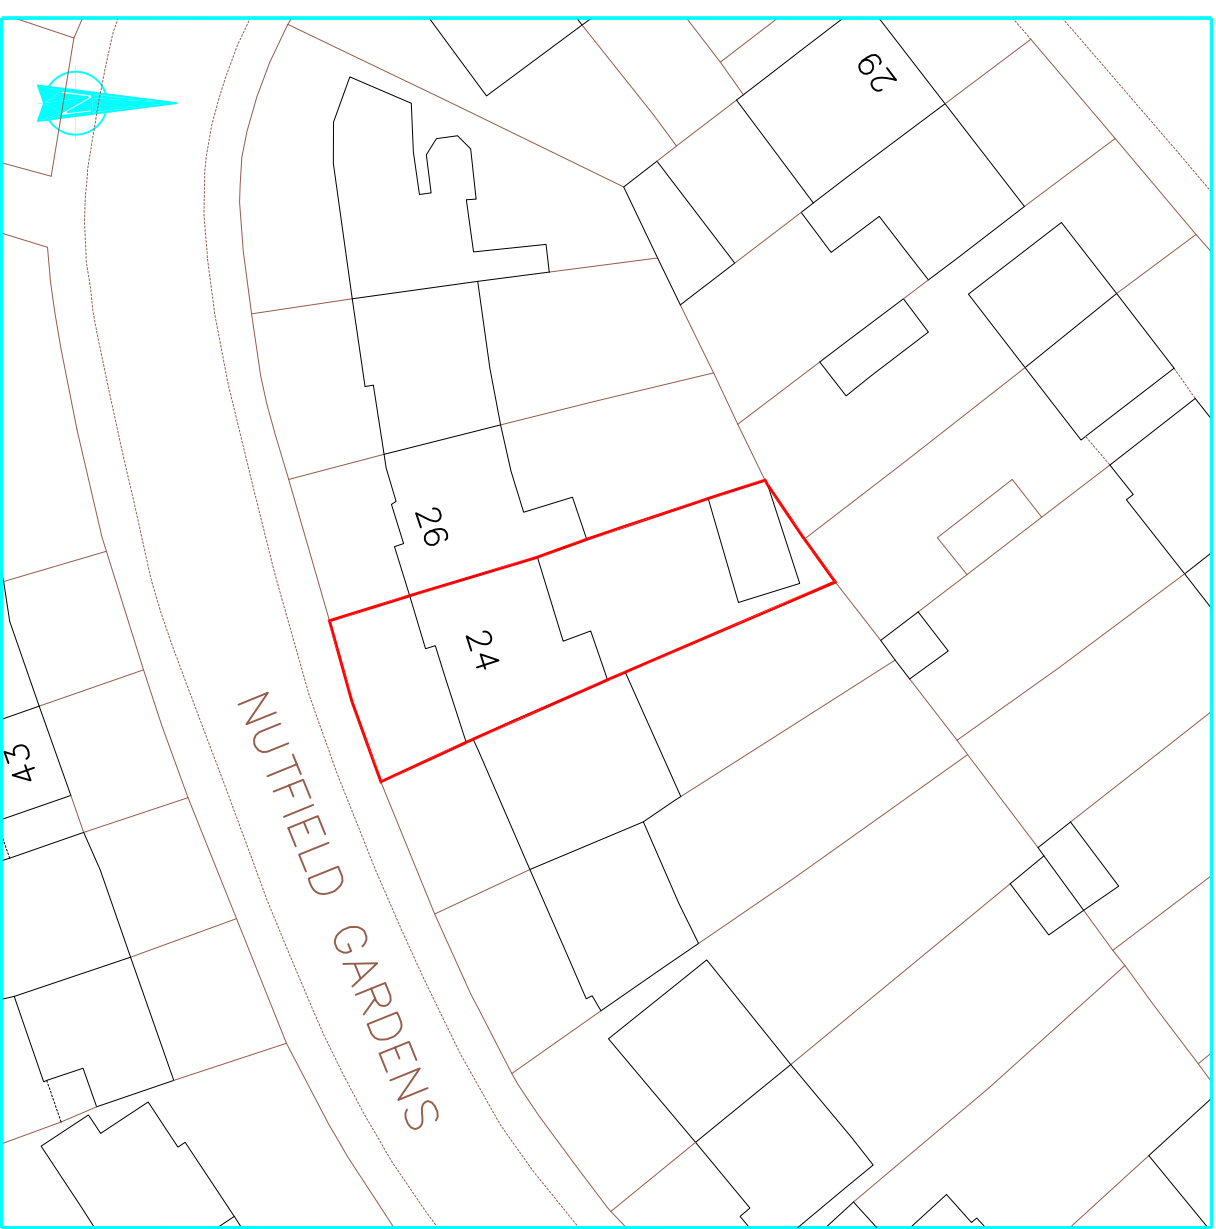


Location Plan 1:1250

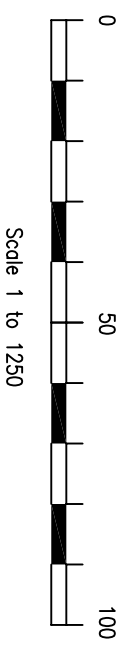

Block Plan 1:500

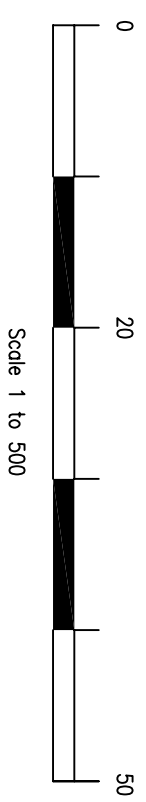

These drawings should be approved by local Authority

No dimensions to be scaled from this drawing. All dimensions to be checked on site. This drawing is copyright and should not be reproduced without permission of the Architects.

client:

Charanjit Singh Thiarra

project:

**24 Nutfield Gardens
Northolt
UB5 6LU**

drawings:

Location & Block Plans

scale: As Shown date: Nov 2023 drawn:

01 / 12

rev: