



- Key:
- Proposed New Walls
 - Existing Walls
 - Removals

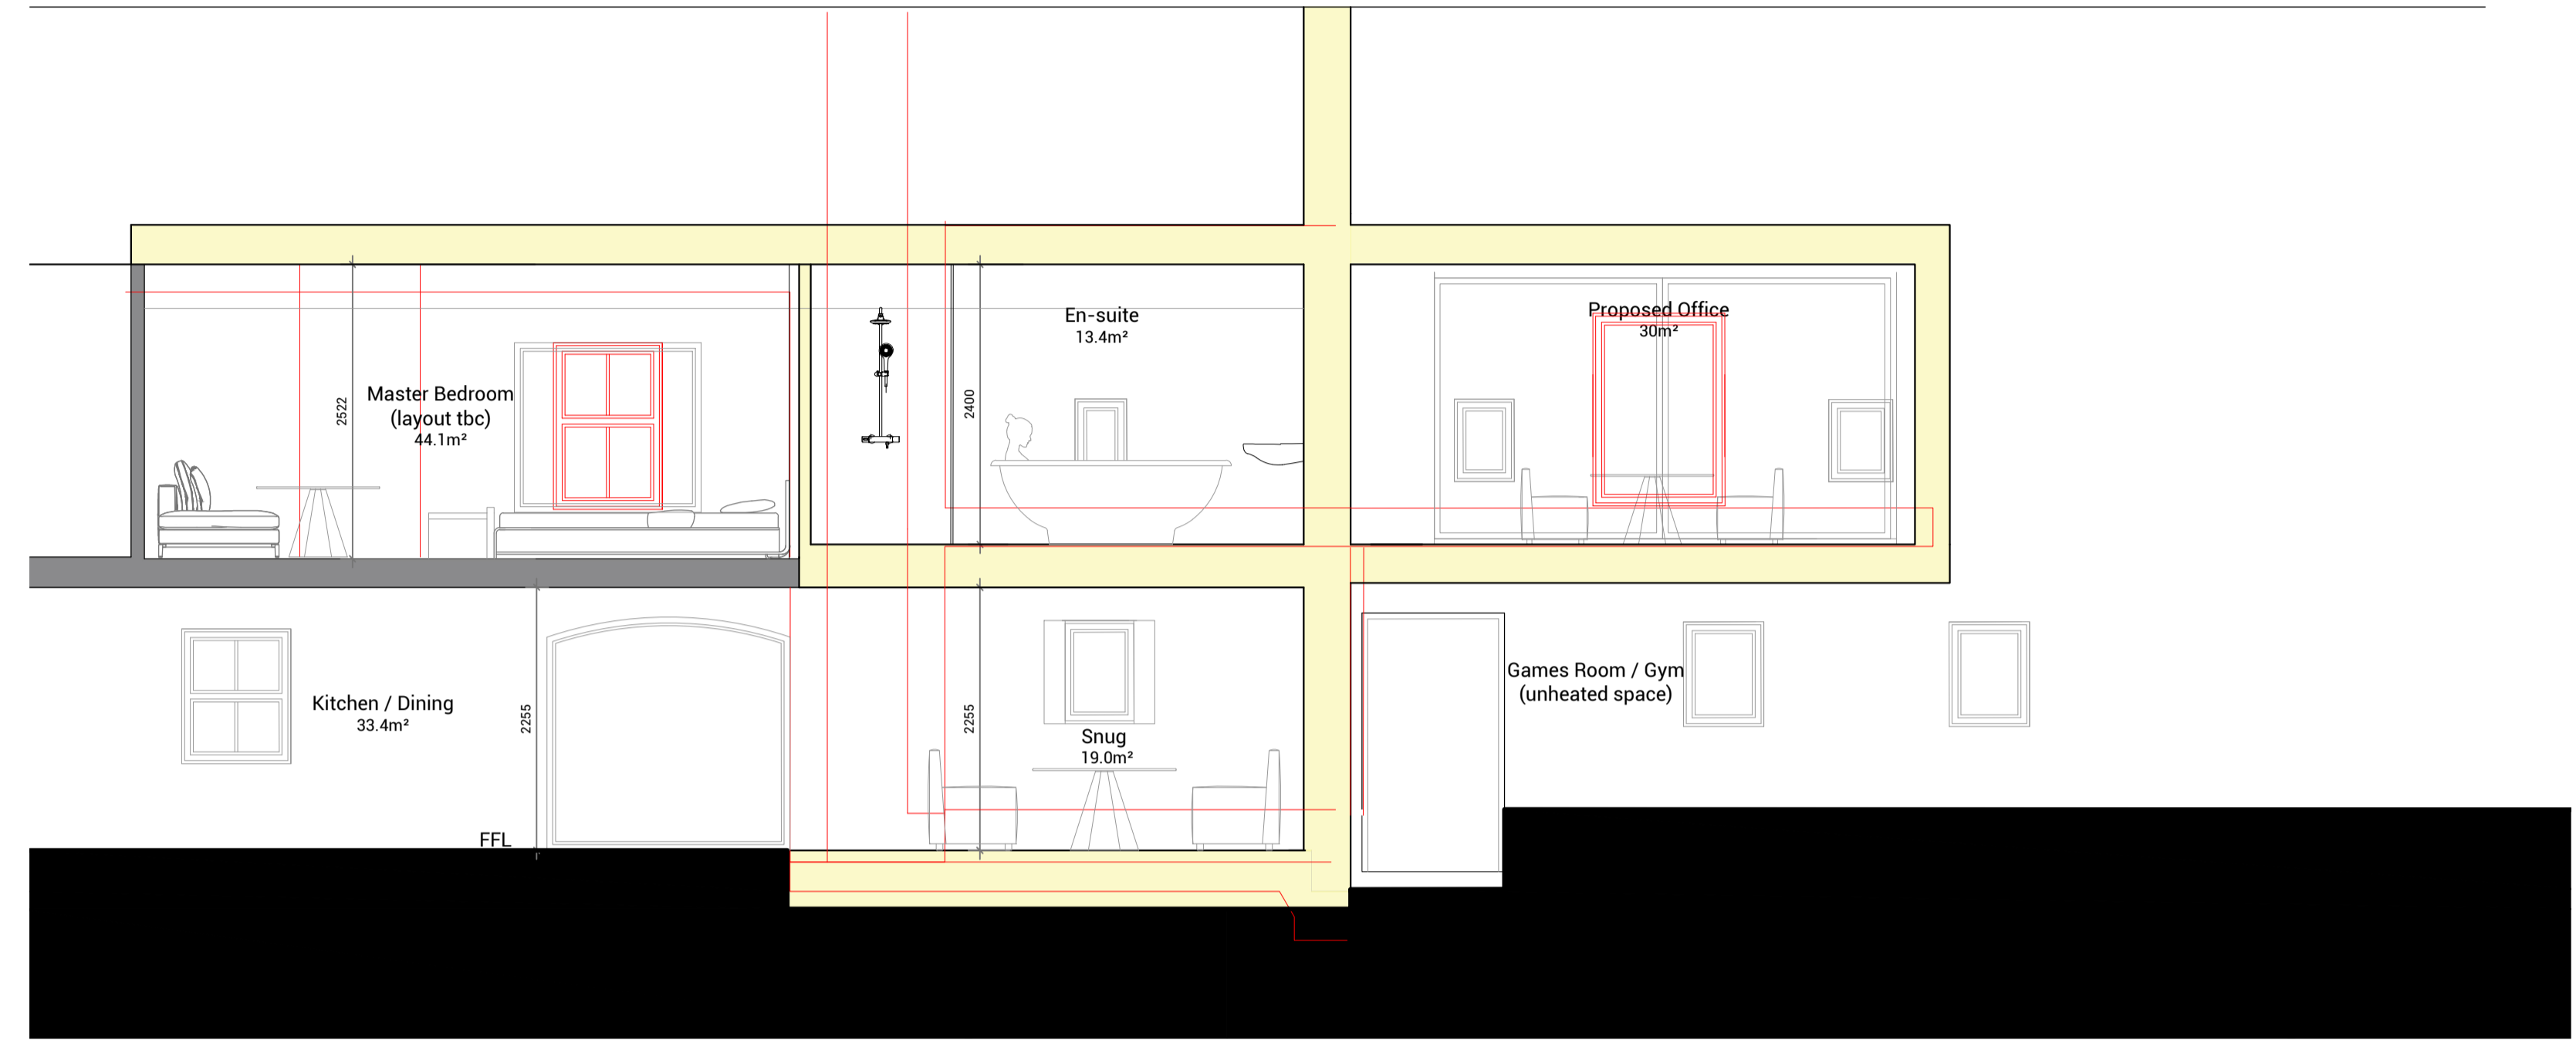

1 Proposed Section A-A
1:50 @ A3

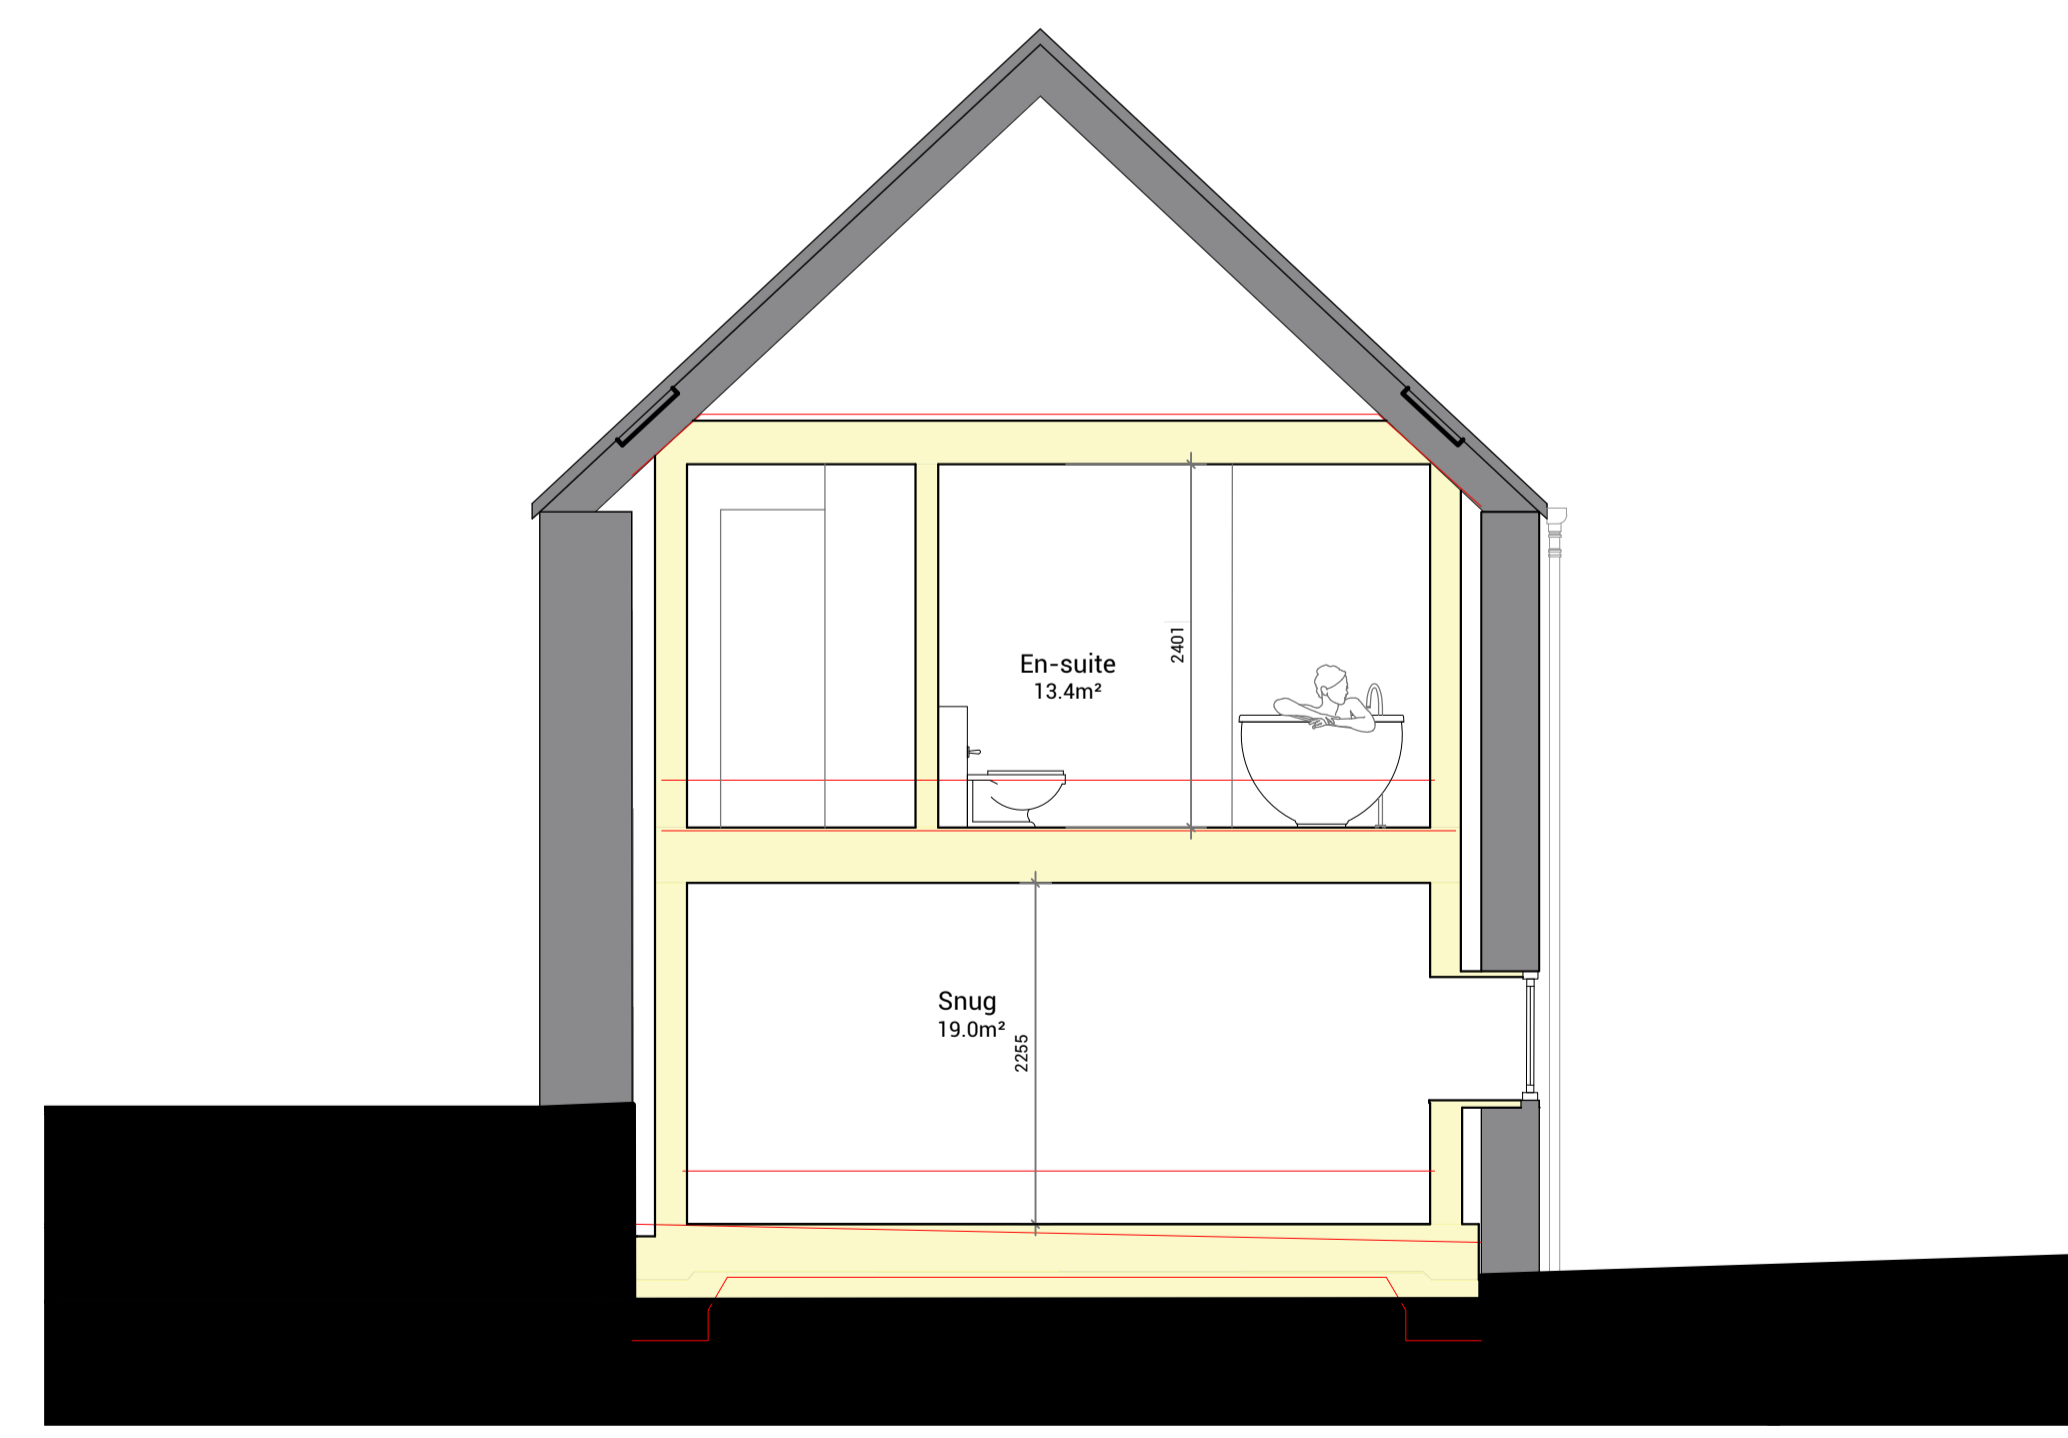

2 Proposed Section B-B
1:50 @ A3



Client: Mr Milne

DWG. NO. PL-400-A

Project:
Proposed Internal Alts
Formation of Picture Window Dormer
Burnside, DD3 0PW

Title:
Proposed Sections
1:50 @A1

Job No: 726

Date: October 2023

Purpose: Planning

Drawn by: OG