



1 Existing North-West Elevation
1:100 @A1

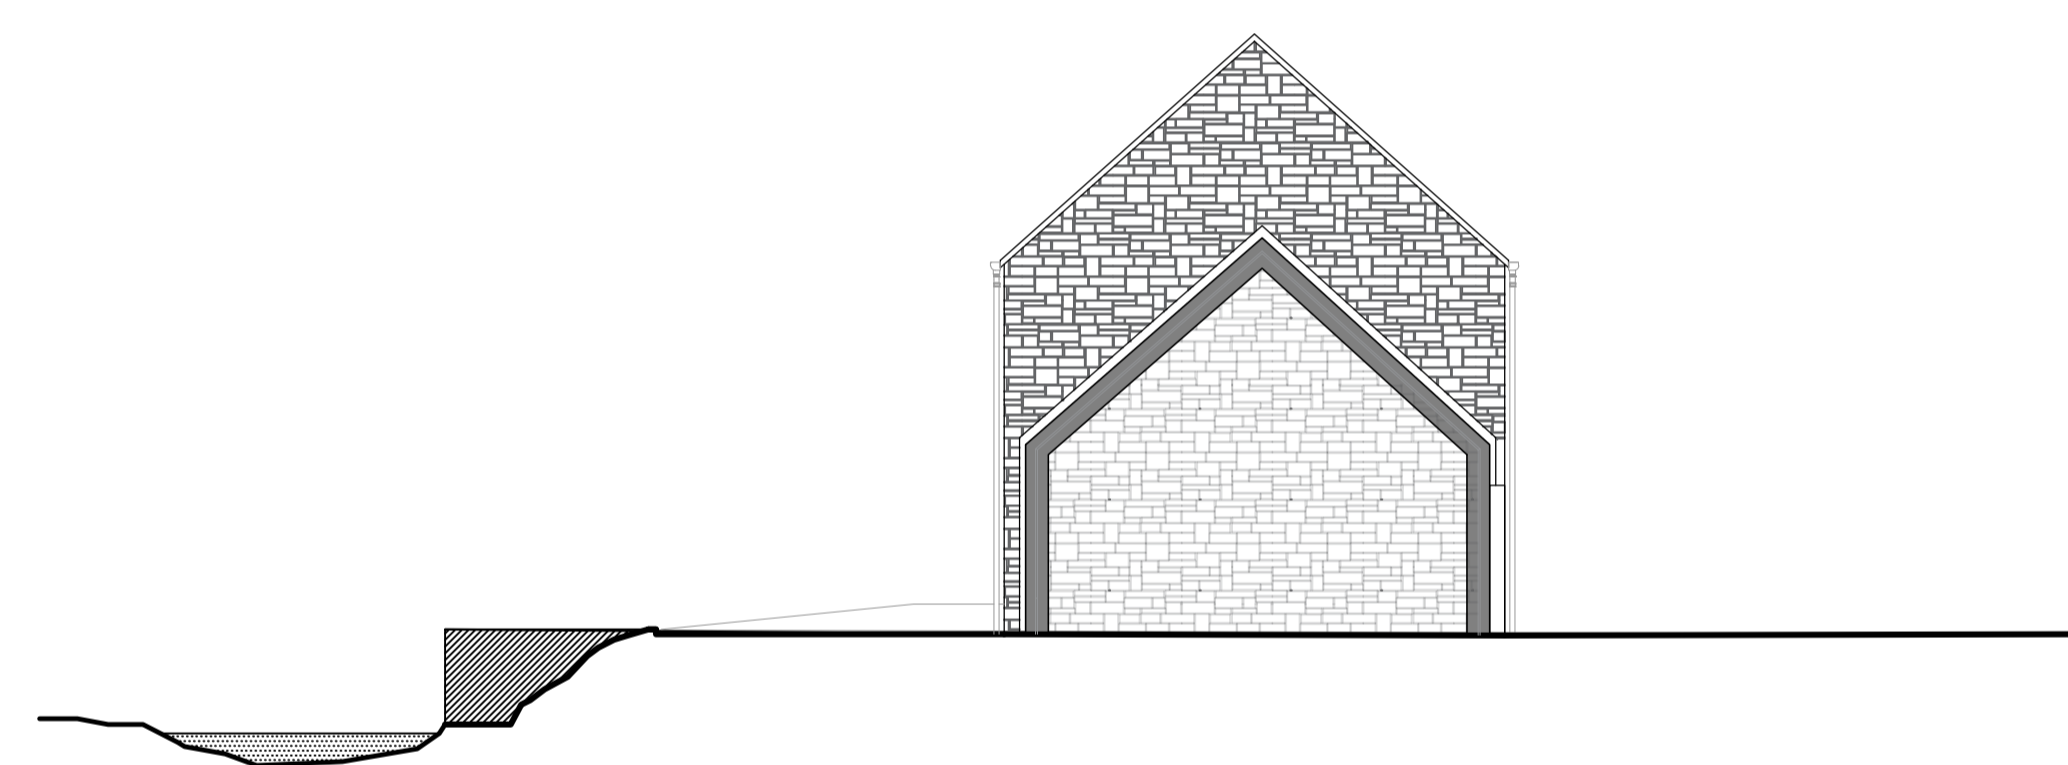

2 Existing East Elevation
1:100 @A1

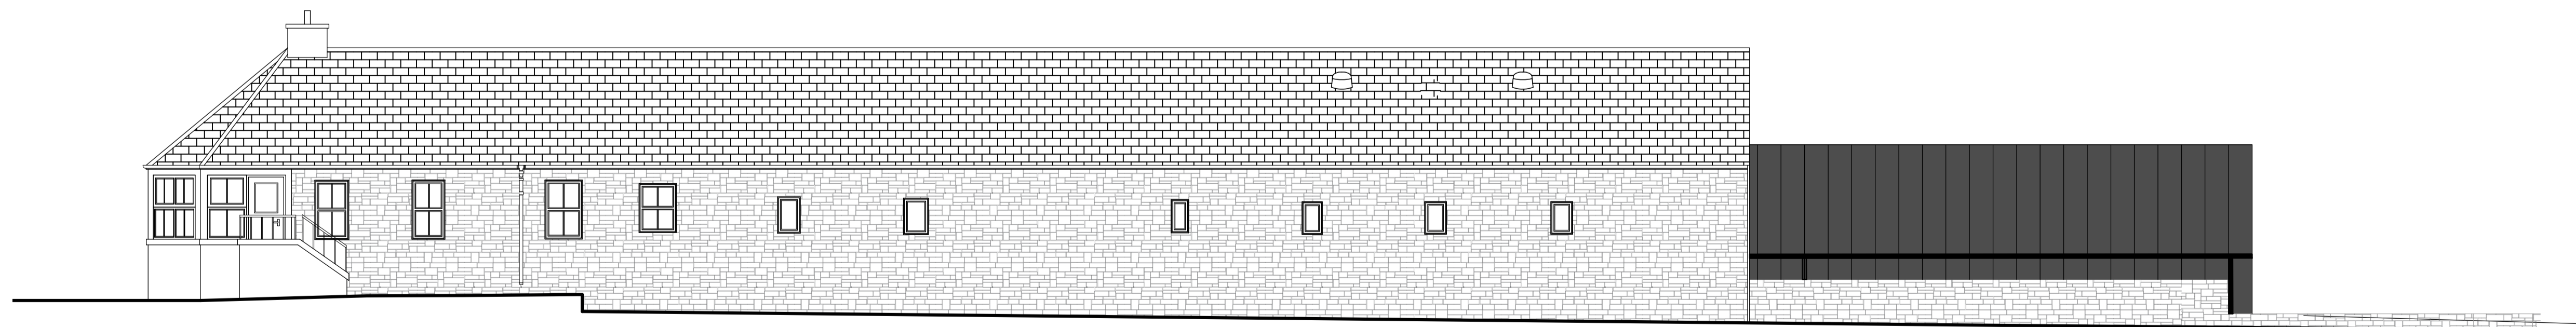

3 Existing South-West Elevation
1:100 @A1