


1 Existing Section A-A
1:50 @A1

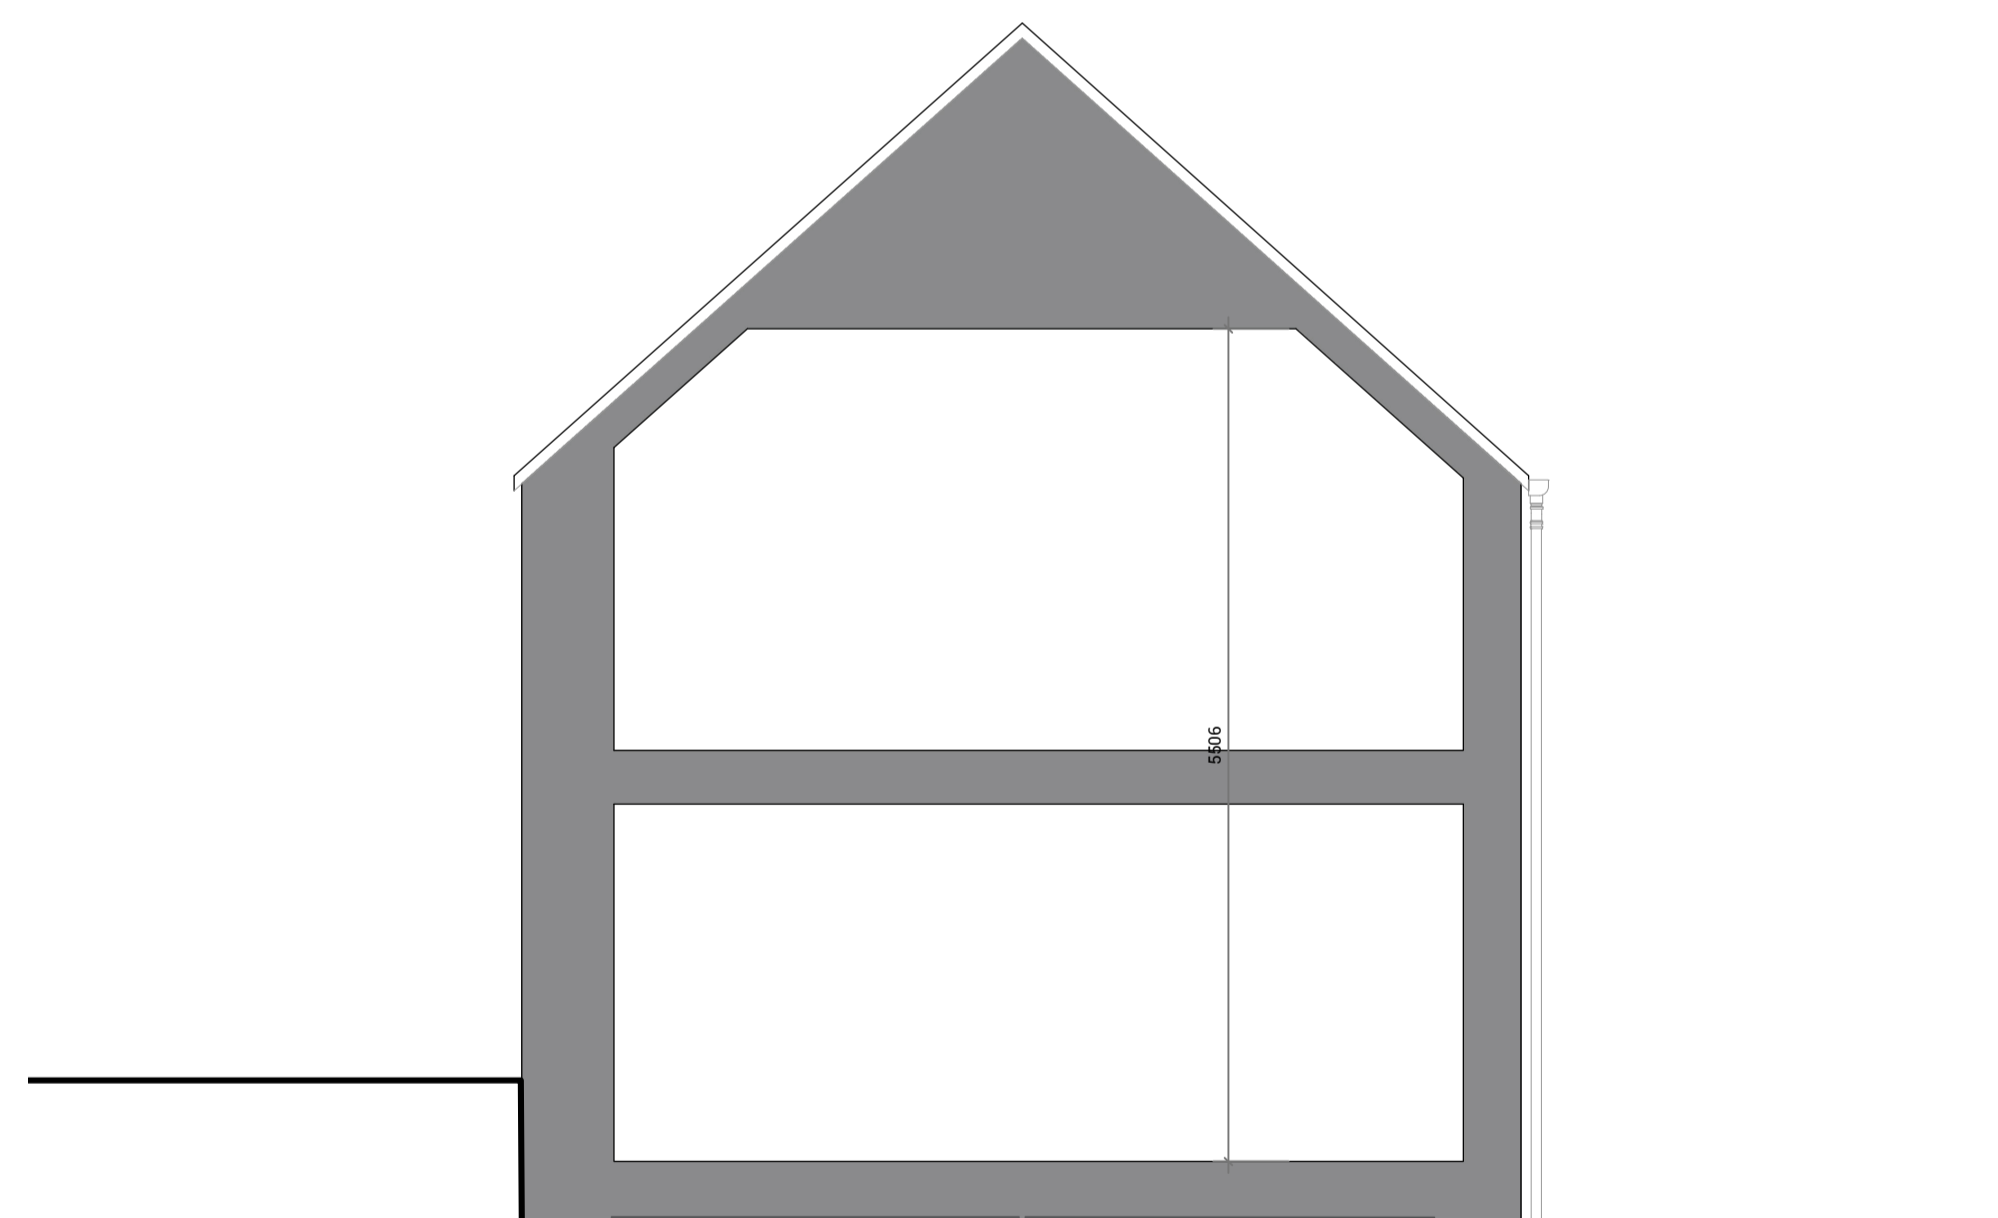

2 Existing Section B-B
1:50 @A1