



Key:
- Removals

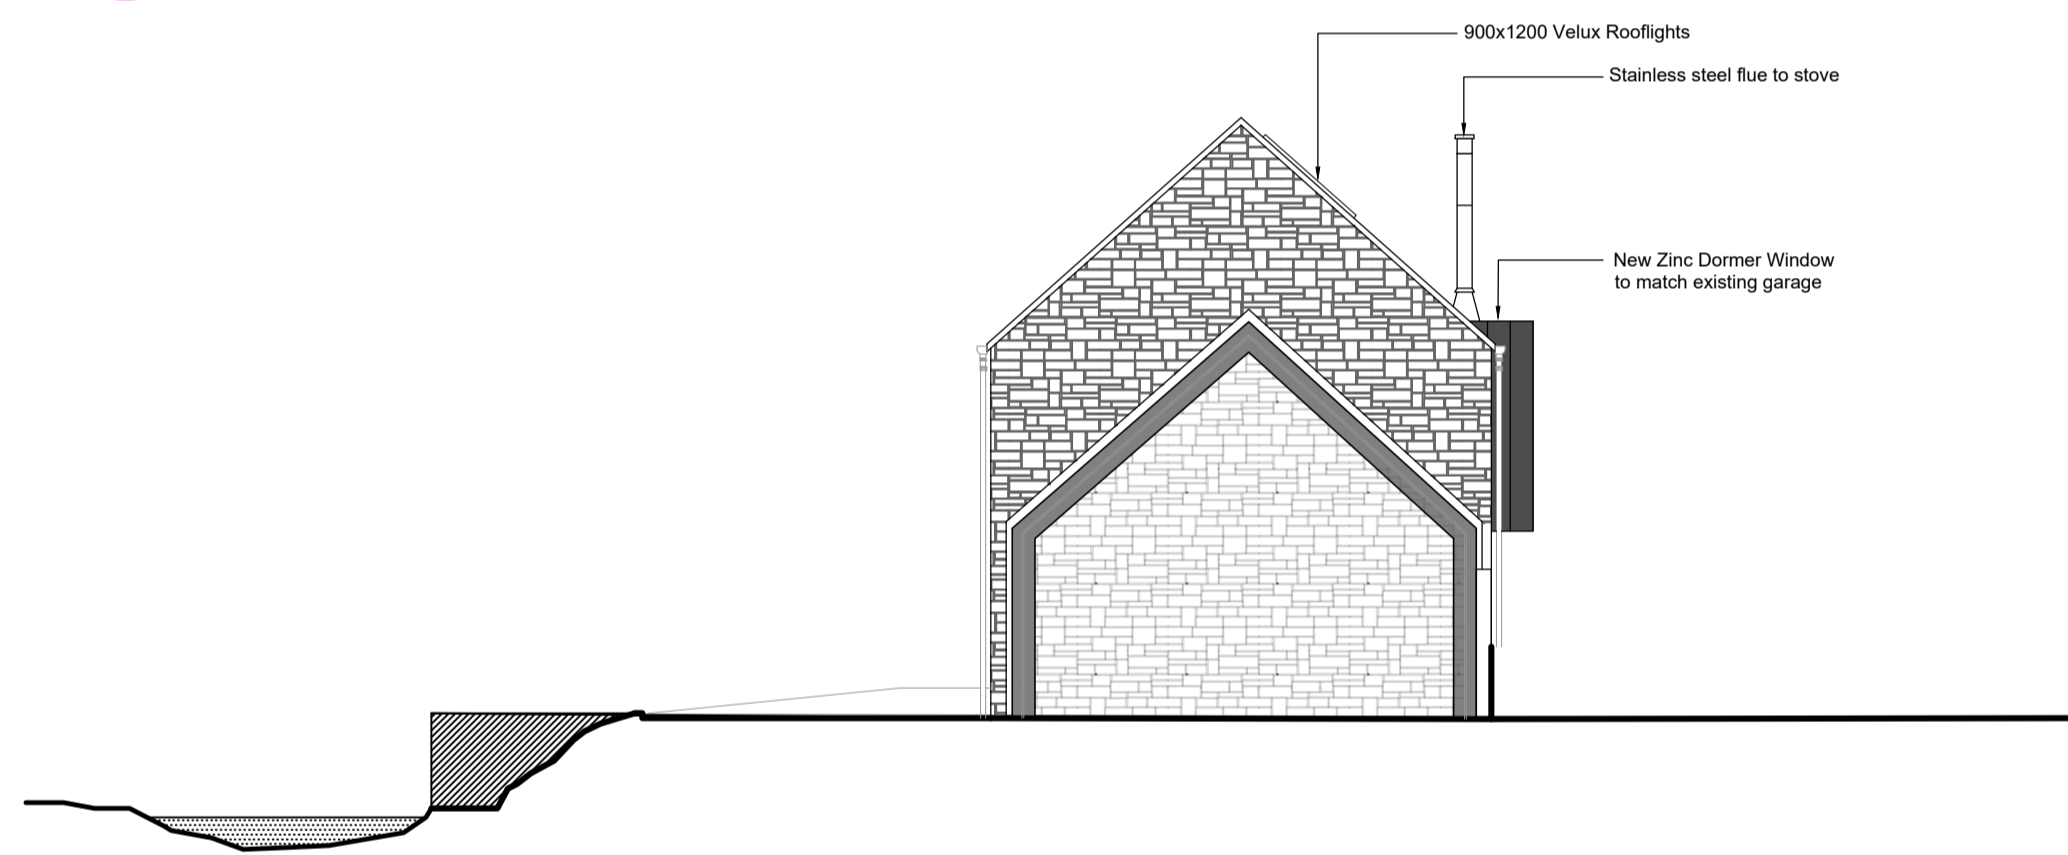

1 Proposed North-West Elevation
1:100 @A1



2 Proposed East Elevation
1:100 @A1

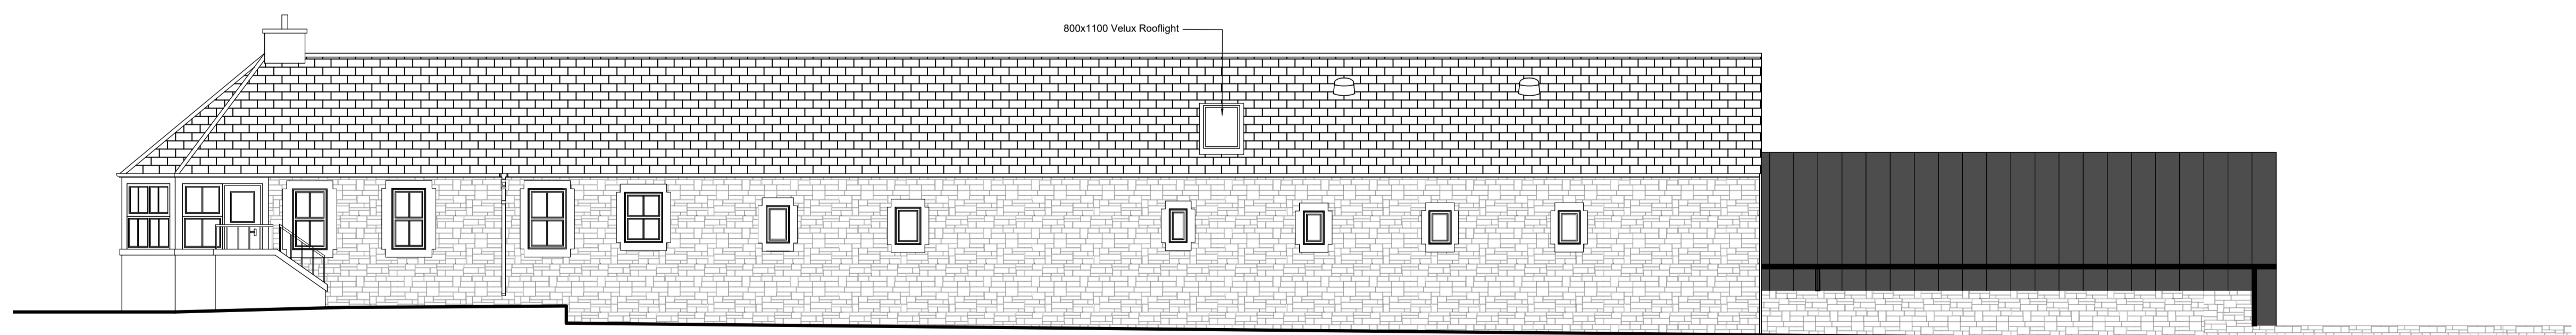

3 Proposed South-West Elevation
1:100 @A1