


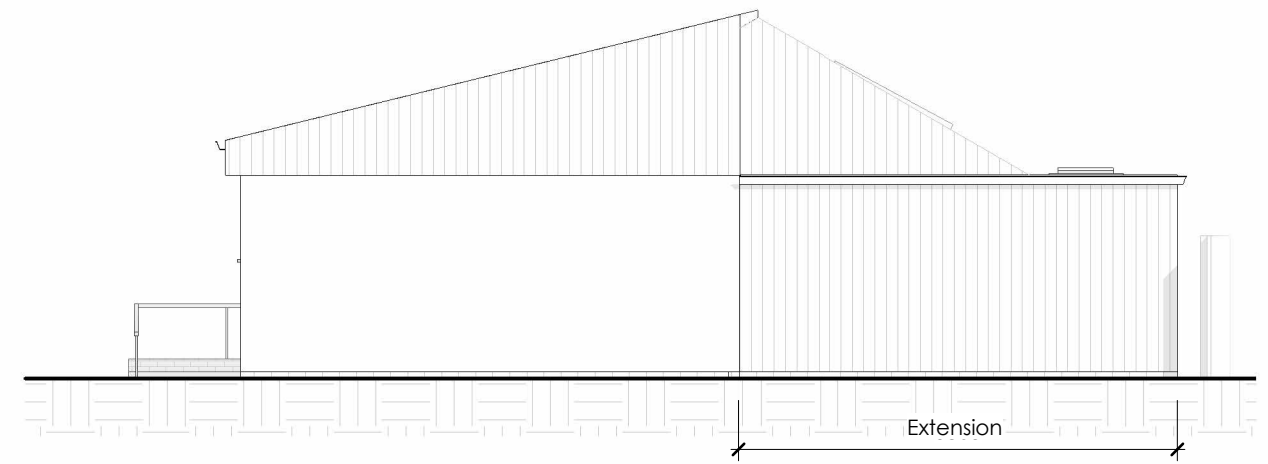


① **Proposed West**
1 : 100




② **Proposed East**
1 : 100



③ **Proposed South**
1 : 100

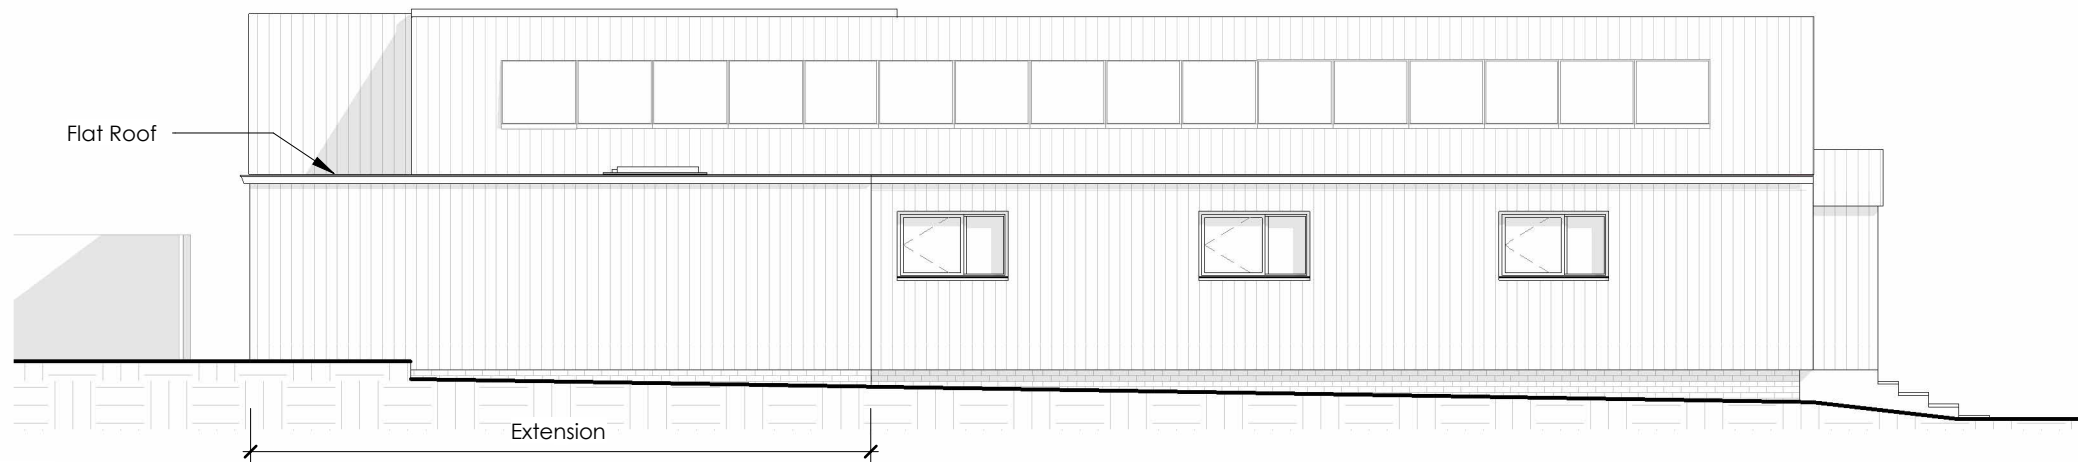

④ **Proposed North**
1 : 100

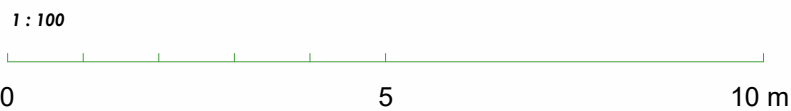

Rev	Date	Description

Client: *Baylham Parish Council*
 Project: **Village Hall at Baylham**
 Job: 2329
 Status: **Planning submission**
 Date Printed: 17/11/2023 09:56:14
 Drawn By: **HW** Checked By: **MB**

Drawing Title: **201** Drawing Title: *Proposed Elevations*
 Revision: Scale @ A3: **1 : 100**

m o d e c e
 a r c h i t e c t s

4 The Old Fox Yard, Ipswich Street,
 Stowmarket, IP14 1AB
 T 01284 830085
 studio@modece.com
 www.modece.com

© COPYRIGHT Modece Architects Limited