


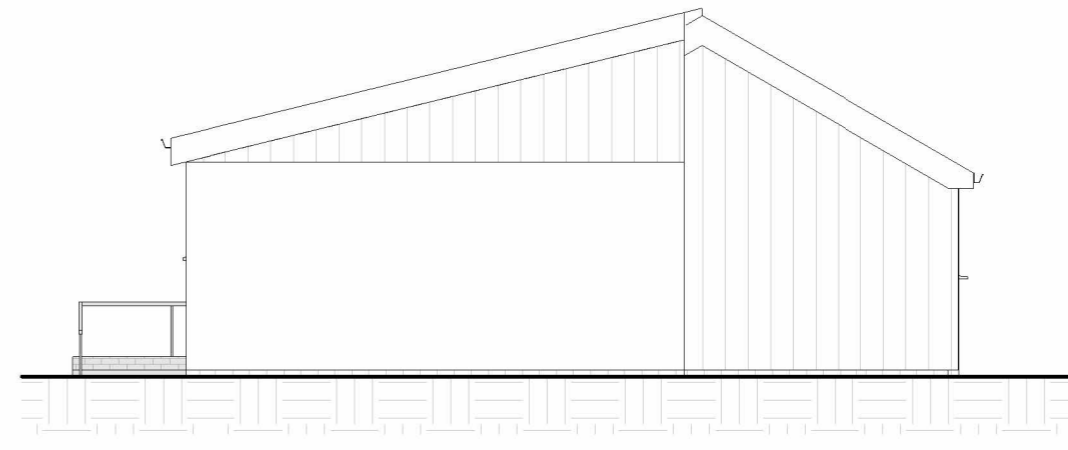


① Existing West  
1 : 100




② Existing East  
1 : 100



③ Existing South  
1 : 100

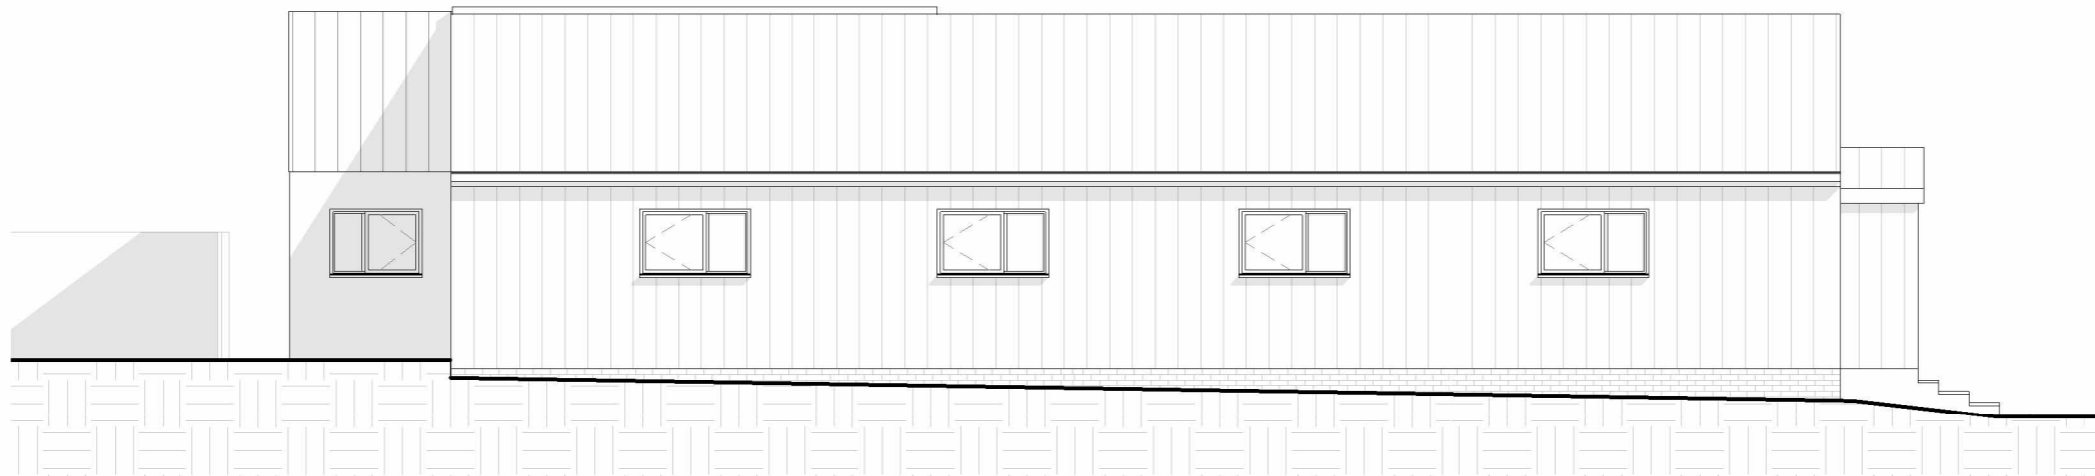

④ Existing North  
1 : 100

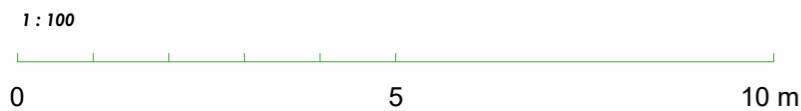

Rev	Date	Description

Client: Baylham Parish Council  
 Project: **Village Hall at Baylham**  
 Job: 2329  
 Status: Planning submission  
 Date Printed: 17/11/2023 09:56:12  
 Drawn By: **HW**      Checked By: **MB**

Drawing Title: **200**      Drawing Title: Existing Elevations  
 Revision:      Scale @ A3: **1 : 100**

**m o d e c e**  
 a r c h i t e c t s

4 The Old Fox Yard, Ipswich Street,  
 Stowmarket, IP14 1AB  
 T 01284 830085  
 studio@modece.com  
 www.modece.com

© COPYRIGHT Modece Architects Limited