


Location Plan

Site Address: The Yard, Place Farm, Old Bury Road, Stuston, IP21 4AD

Date Produced: 23-Nov-2023

Scale: 1:1250 @A4

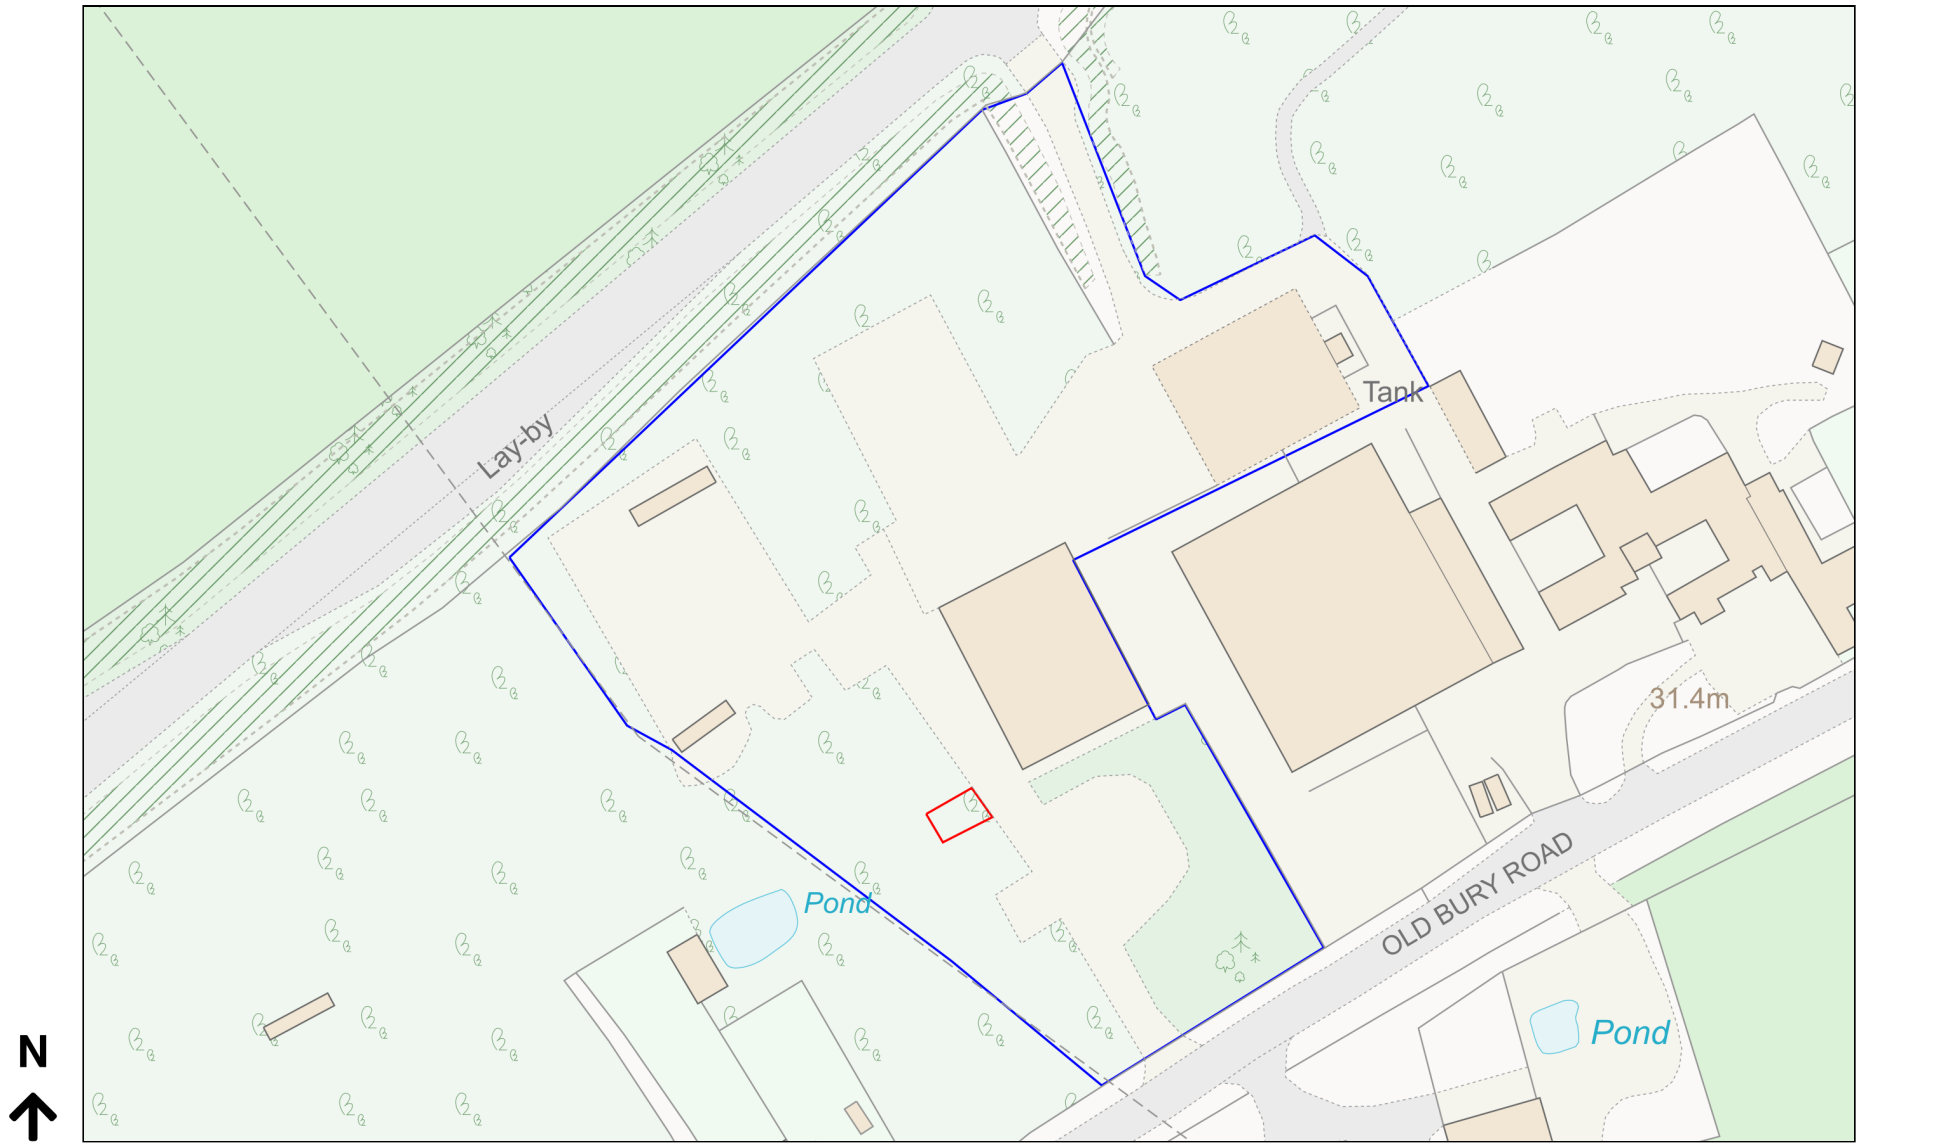

Planning Portal Reference: PP-12620646v1