


Location Plan

Site Address: 282, Leigham Court Road, London, SW16 2QR

Date Produced: 19-Oct-2023

Scale: 1:1250 @A4

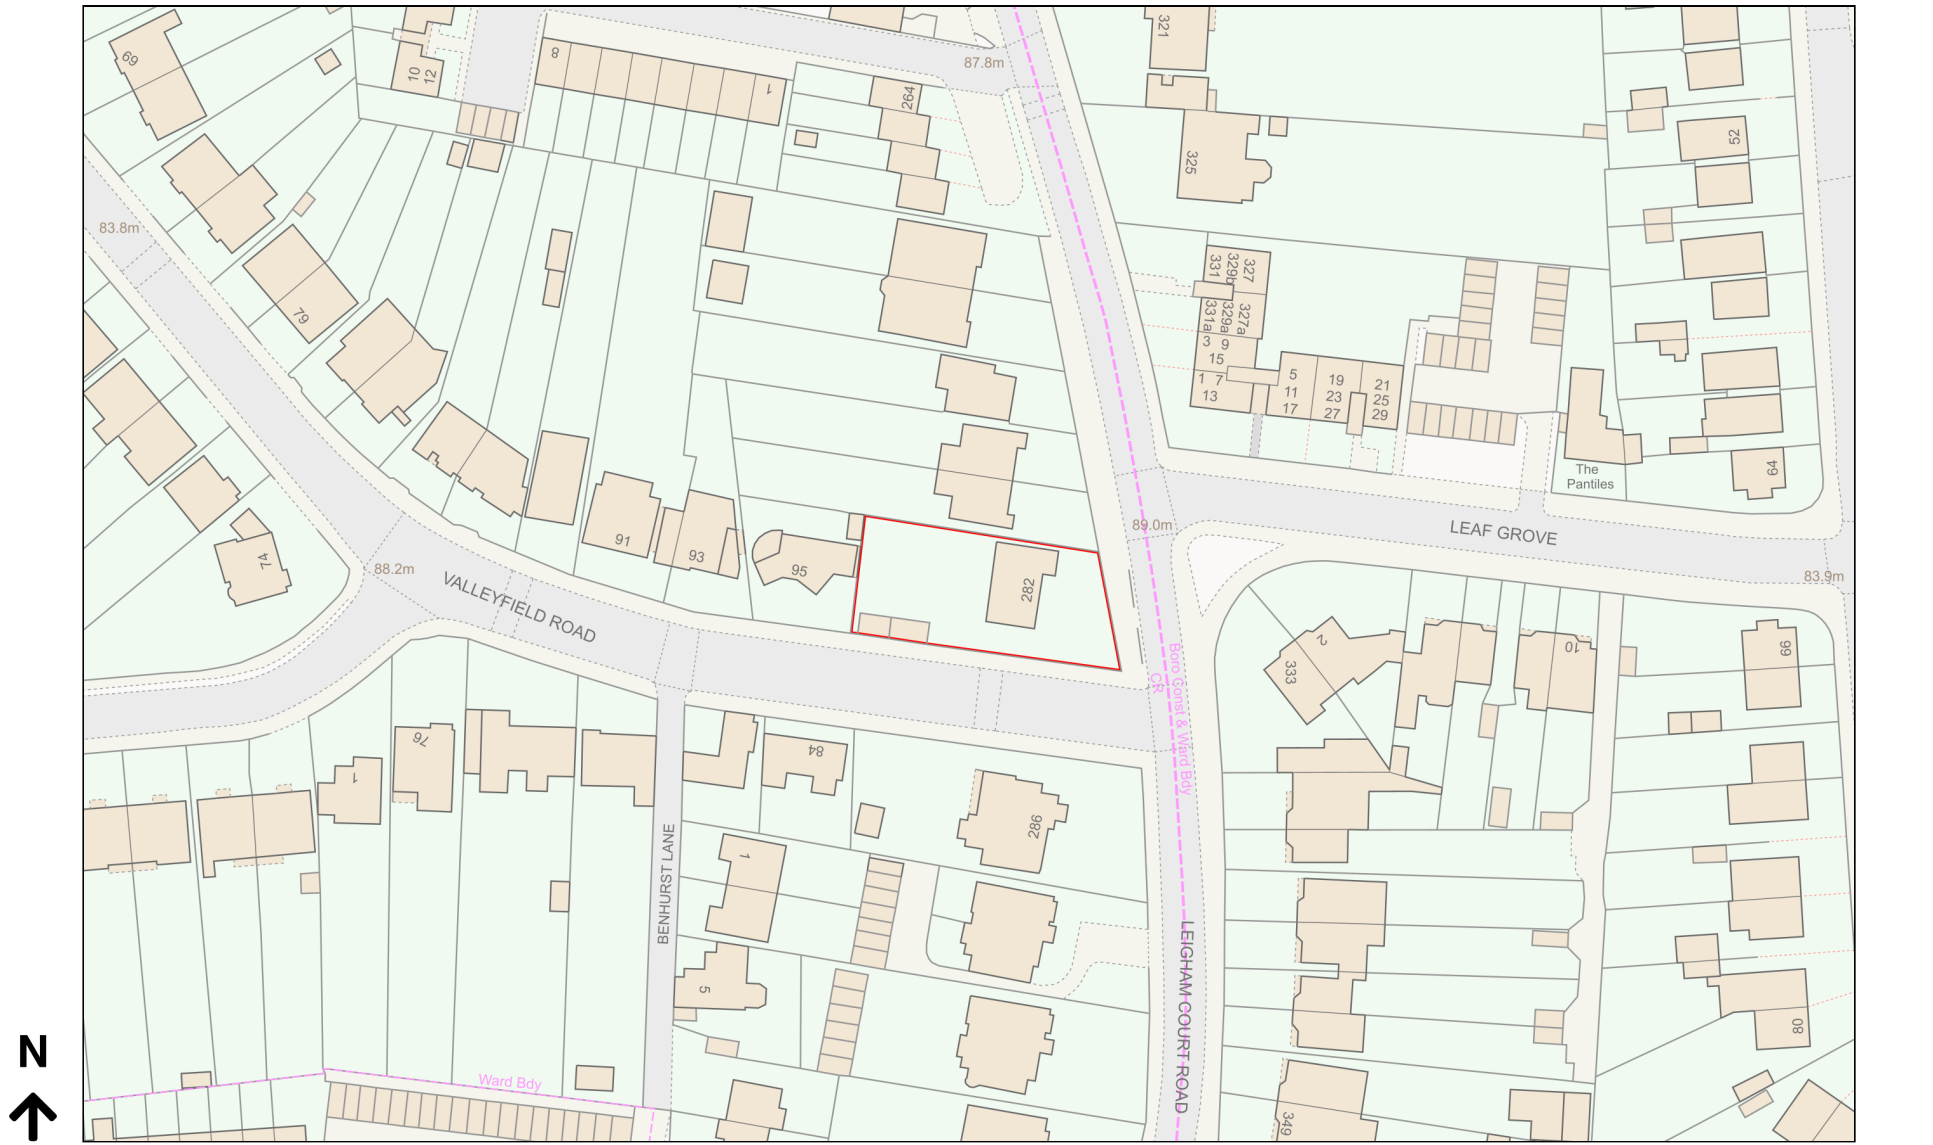

Planning Portal Reference: PP-12508006v1